

PART OF S.W 1/4 SEC. 20 & N.W 1/4 SEC. 29, T.7N., R.1W., S.L.B. & M.
MOUNTAIN SHADOWS SUBDIVISION NO. 1

79

TAXING UNIT 10

IN NORTH OGDEN CITY

PREFIX 16-079


SCALE 1"=50'

TEMPORARY
TURN-AROUND

EXCEPT WHERE OTHERWISE SHOWN
 ALL LOTS OGDEN CITY
 TOWN OF OGDEN, ILL.

SEE PAGE 37-3

SEE PAGE
37-3

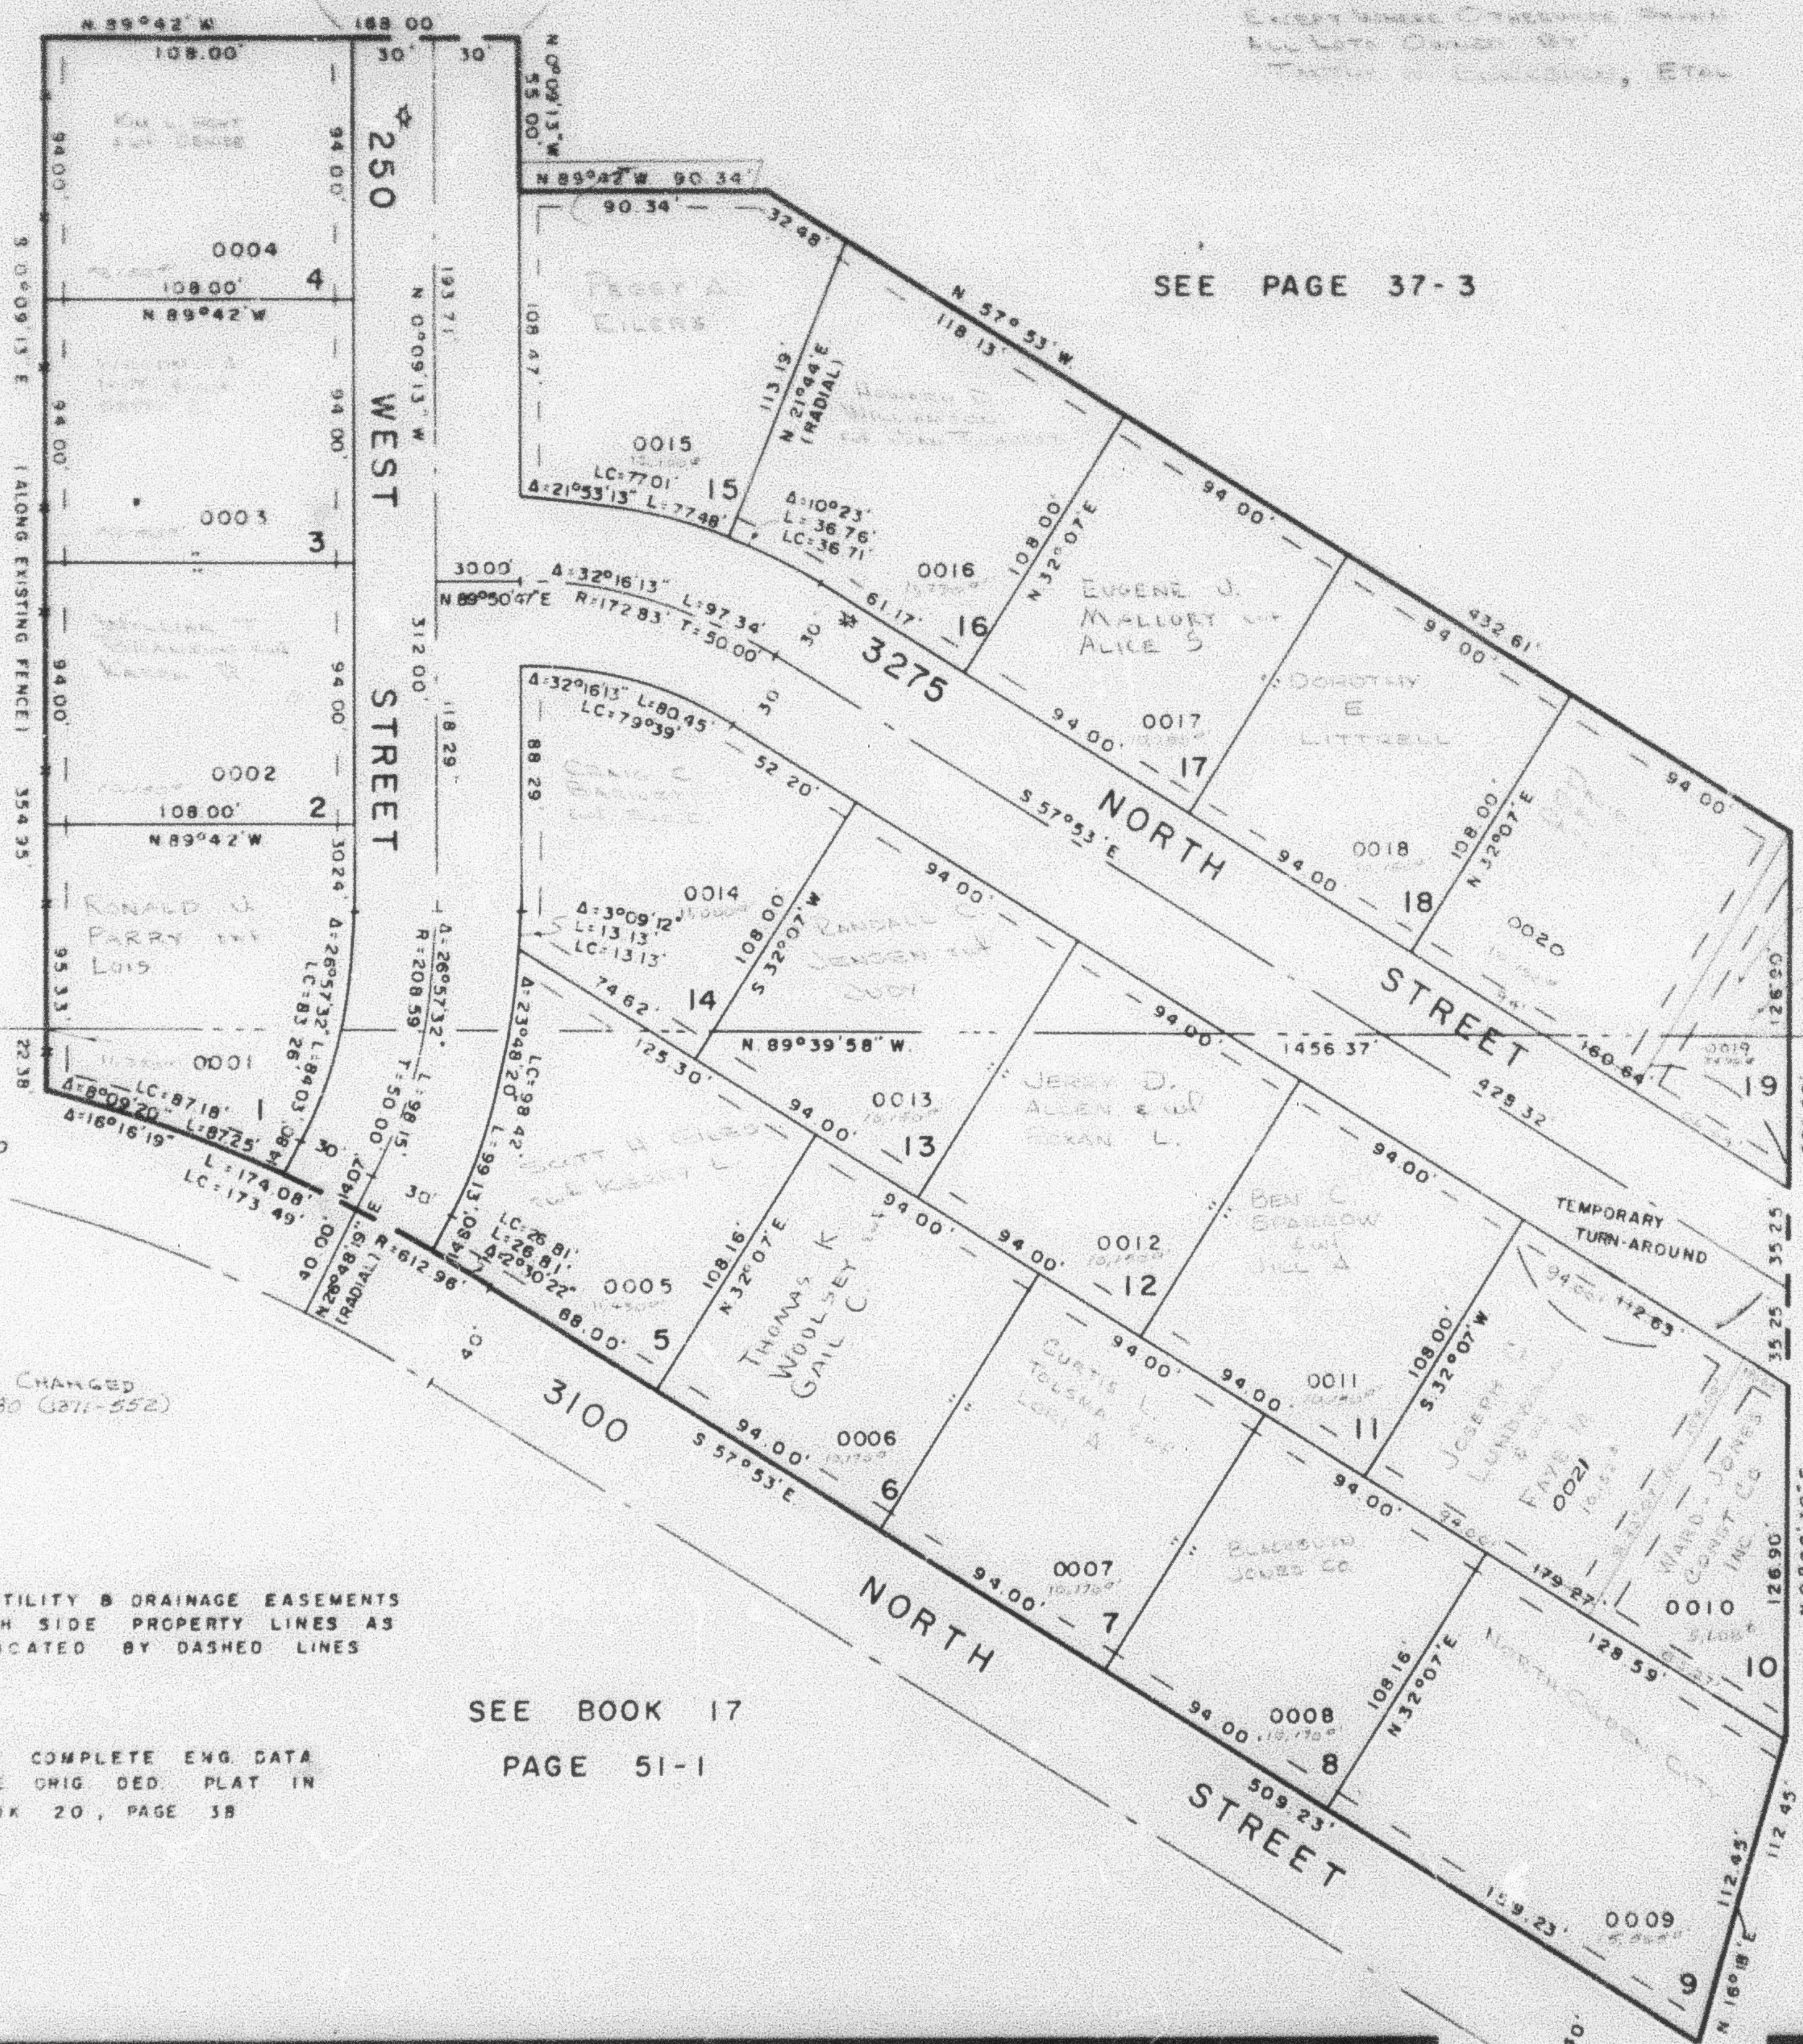

NAME CHANGED
 11-19-80 (371-552)

7' UTILITY & DRAINAGE EASEMENTS
 EACH SIDE PROPERTY LINES AS
 INDICATED BY DASHED LINES

FOR COMPLETE ENG. DATA
 SEE ORIG. DED. PLAT IN
 BOOK 20, PAGE 38

SEE BOOK 17
 PAGE 51-1

SEE BOOK
17
 PAGE
51-1