


PART OF S.W. 1/4 SEC. 20 & N.W. 1/4 SEC. 29, T.7N.,R.1W., S.L.B. & M.
MOUNTAIN SHADOWS SUBDIVISION NO. 1

TAXING UNIT: 10

IN NORTH OGDEN CITY

SCALE 1" = 50'

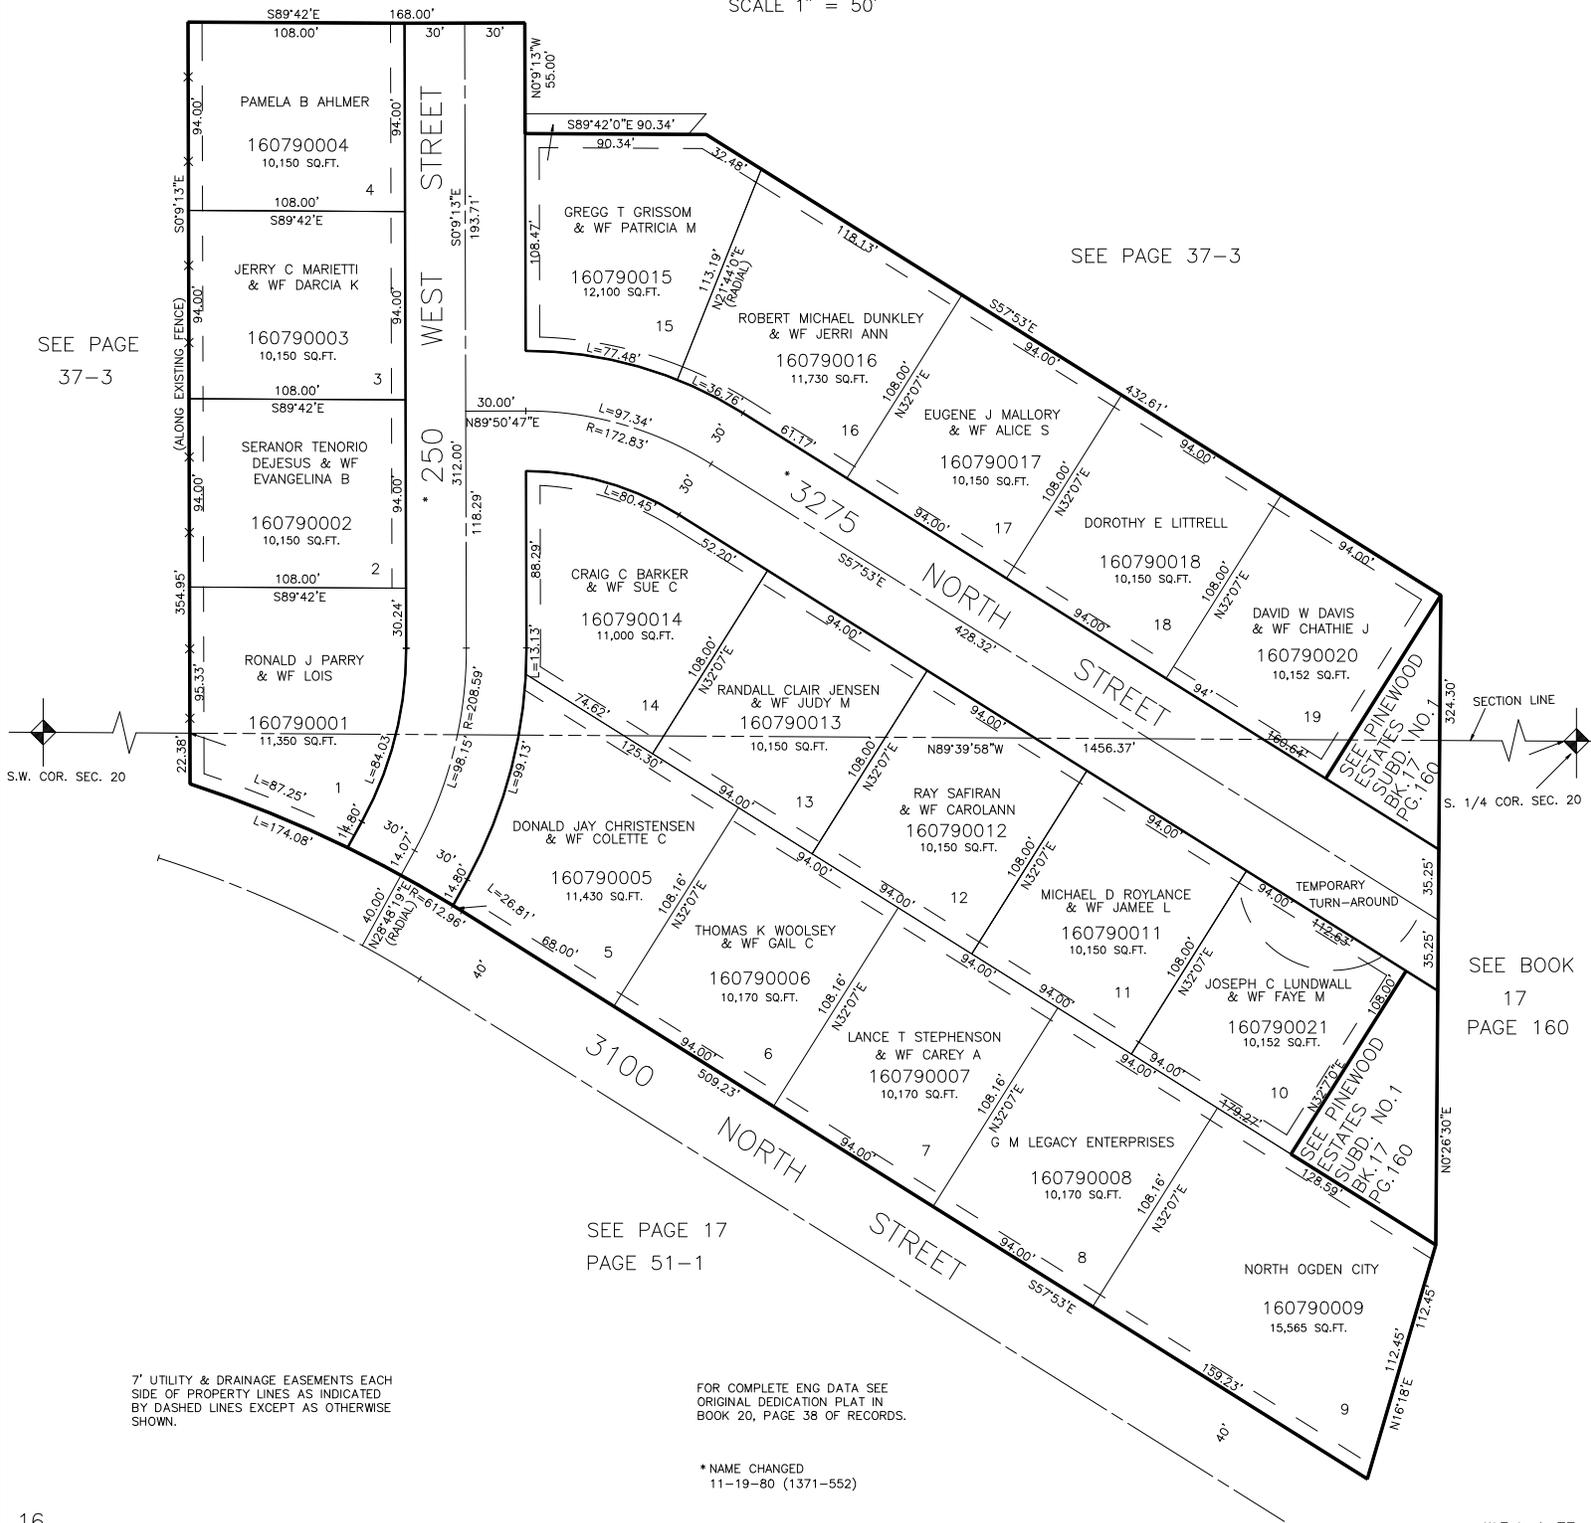

SEE PAGE 37-3

SEE PAGE 37-3

SEE BOOK 17 PAGE 160

SEE PAGE 17 PAGE 51-1

7' UTILITY & DRAINAGE EASEMENTS EACH SIDE OF PROPERTY LINES AS INDICATED BY DASHED LINES EXCEPT AS OTHERWISE SHOWN.

FOR COMPLETE ENG DATA SEE ORIGINAL DEDICATION PLAT IN BOOK 20, PAGE 38 OF RECORDS.

* NAME CHANGED 11-19-80 (1371-552)