


PART OF S.W. 1/4 SEC. 20 & N.W. 1/4 SEC. 29, T.7N.,R.1W., S.L.B. & M.  
**MOUNTAIN SHADOWS SUBDIVISION NO. 1**

TAXING UNIT: 10

IN NORTH OGDEN CITY

SCALE 1" = 50'

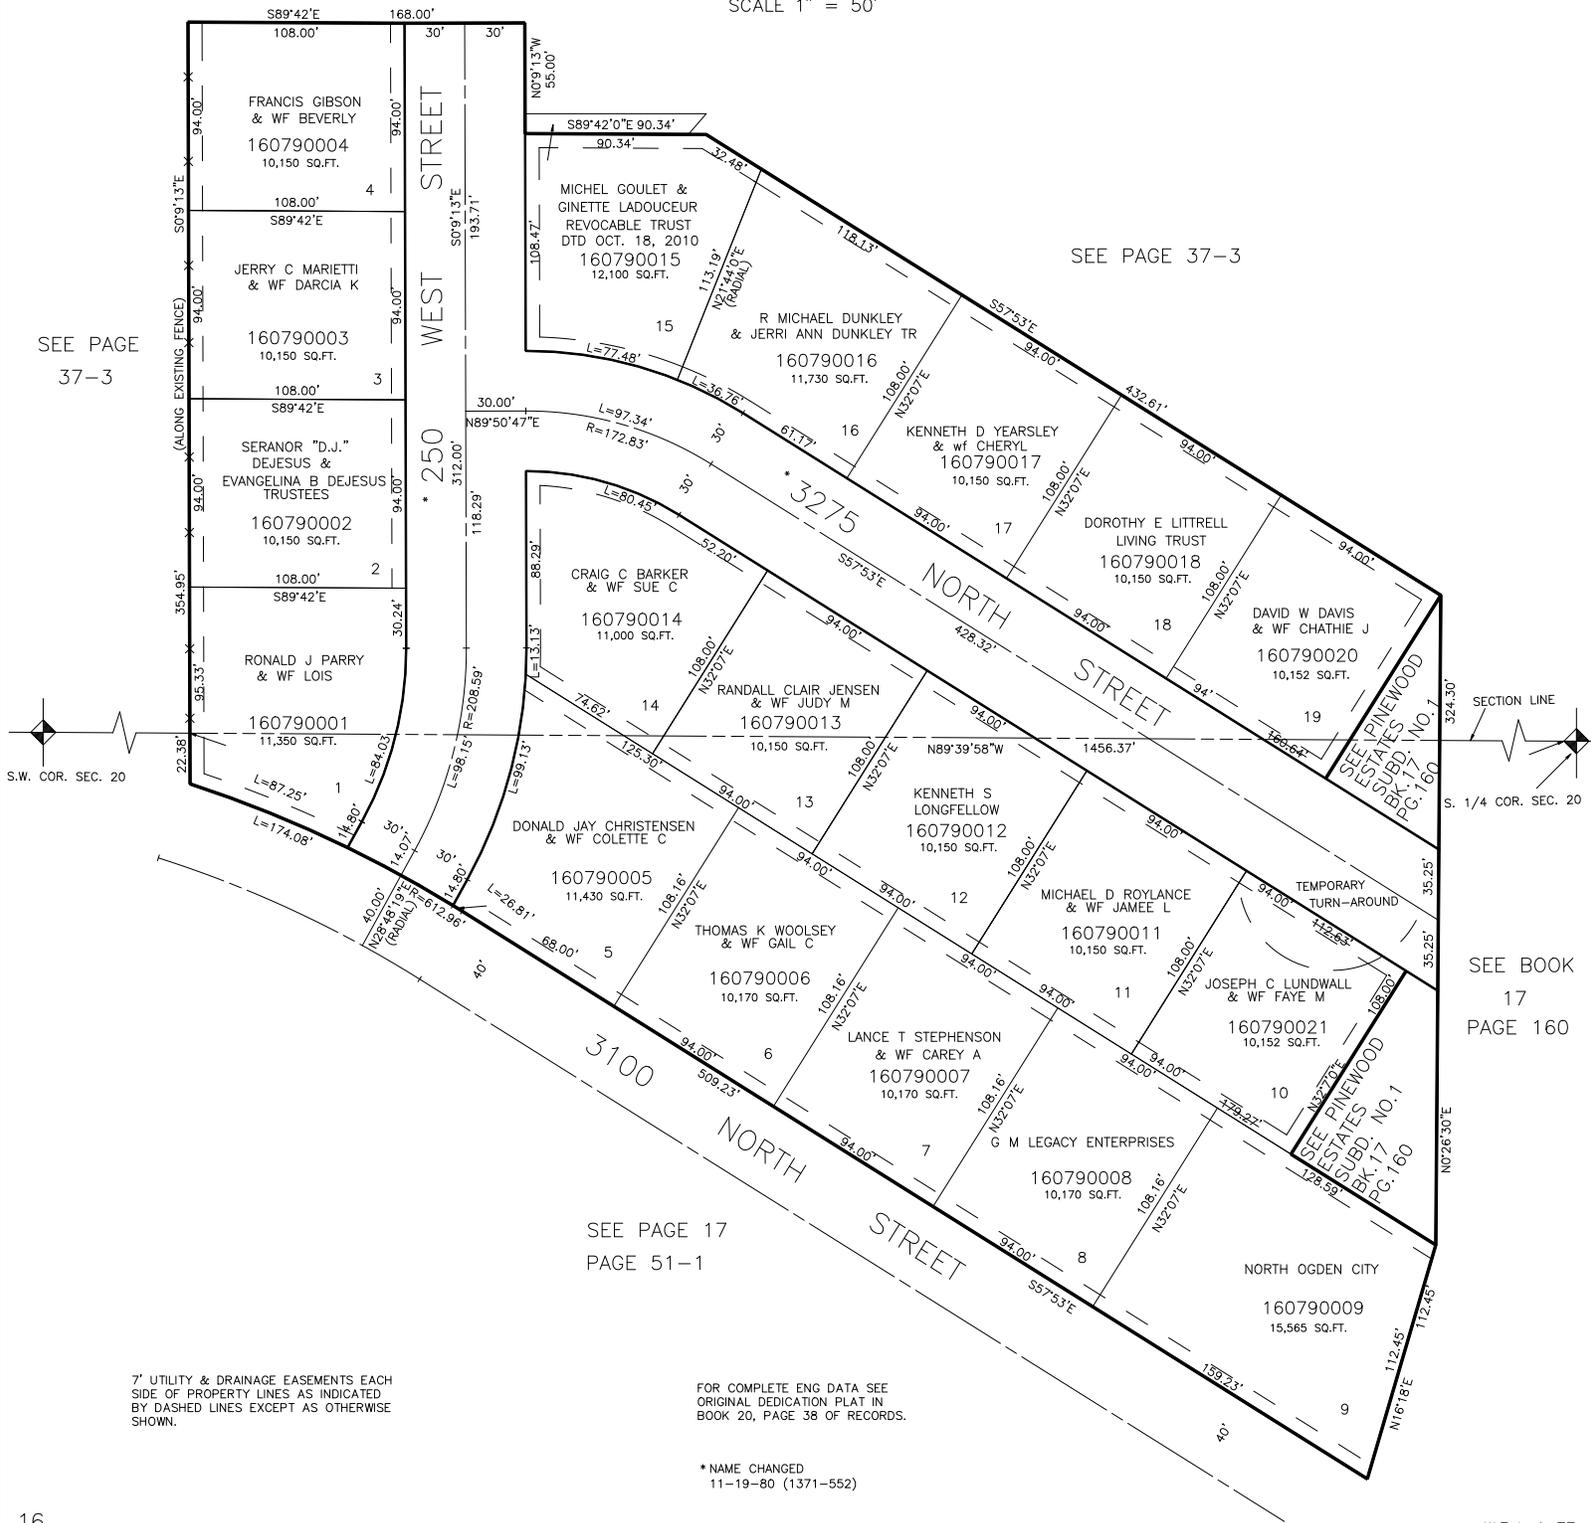

SEE PAGE  
37-3

SEE PAGE 37-3

SEE BOOK  
17  
PAGE 160

SEE PAGE 17  
PAGE 51-1

7' UTILITY & DRAINAGE EASEMENTS EACH  
SIDE OF PROPERTY LINES AS INDICATED  
BY DASHED LINES EXCEPT AS OTHERWISE  
SHOWN.

FOR COMPLETE ENG DATA SEE  
ORIGINAL DEDICATION PLAT IN  
BOOK 20, PAGE 38 OF RECORDS.

\* NAME CHANGED  
11-19-80 (1371-552)