


PART OF S.W. 1/4 SEC. 20 & N.W. 1/4 SEC. 29, T.7N.,R.1W., S.L.B. & M.
MOUNTAIN SHADOWS SUBDIVISION NO. 1

TAXING UNIT: 10

IN NORTH OGDEN CITY

SCALE 1" = 50'

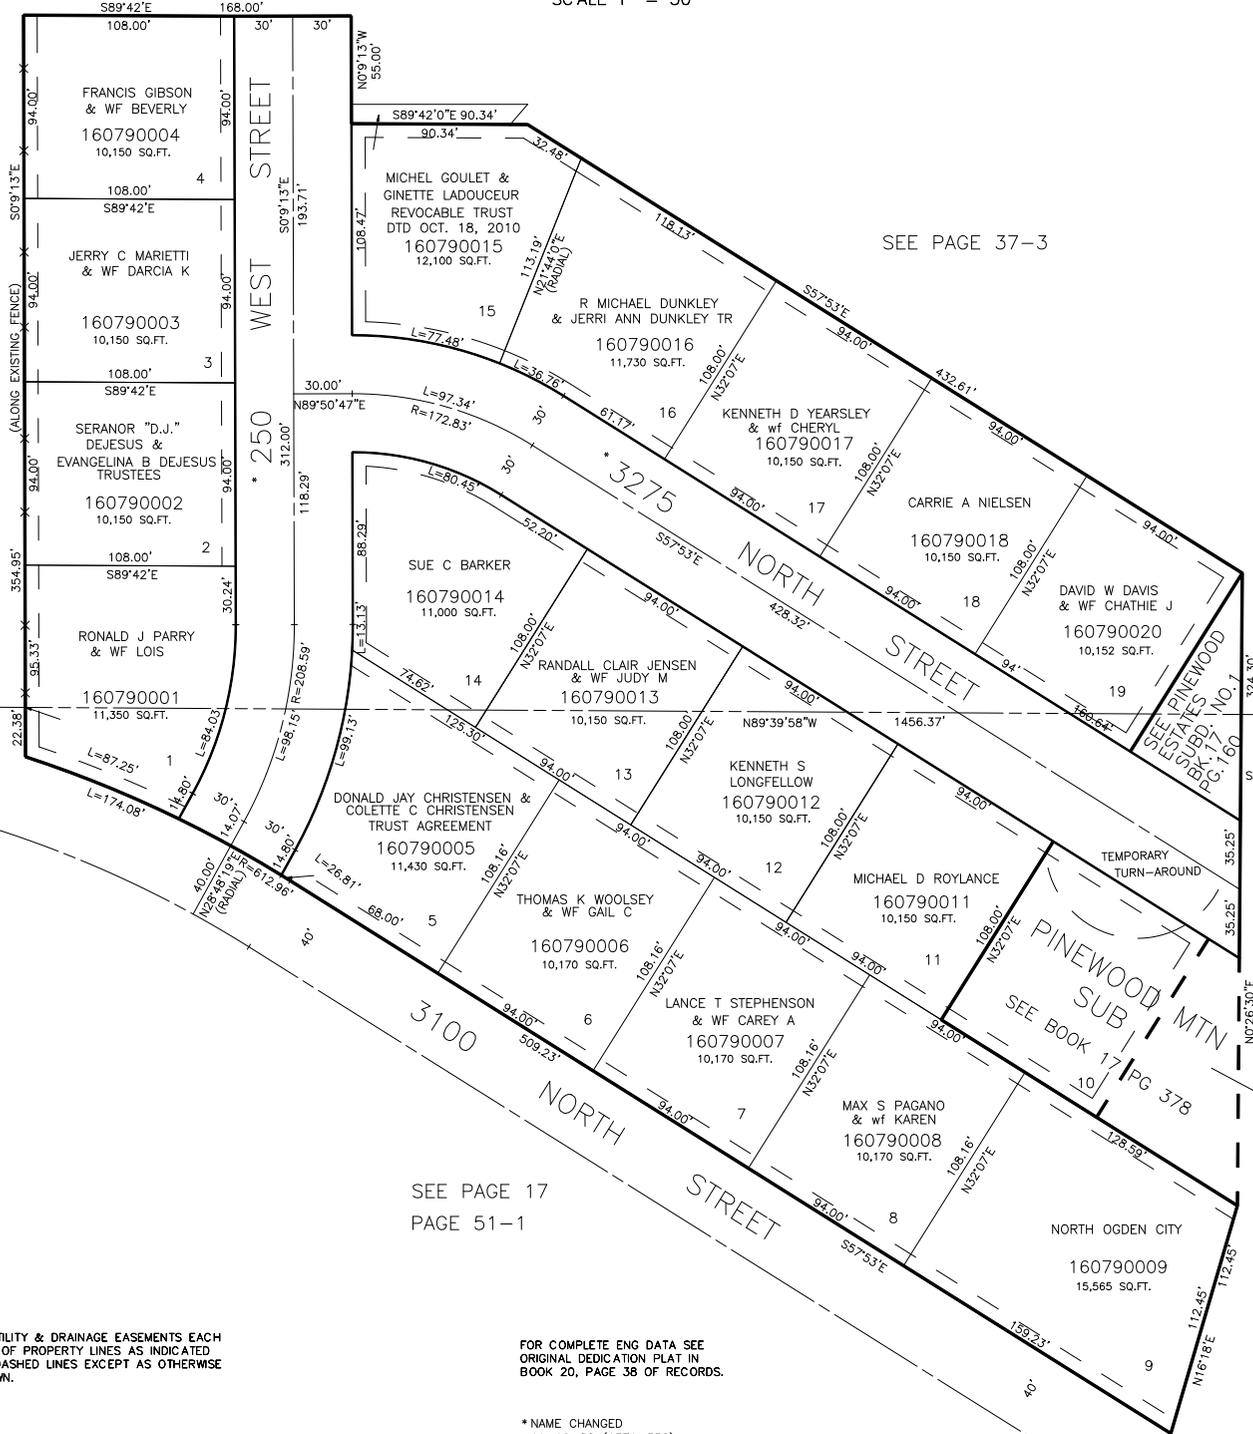

SEE PAGE 37-3

SEE PAGE 37-3

SEE PAGE 17
PAGE 51-1

SEE BOOK 17
PAGE 160

7' UTILITY & DRAINAGE EASEMENTS EACH SIDE OF PROPERTY LINES AS INDICATED BY DASHED LINES EXCEPT AS OTHERWISE SHOWN.

FOR COMPLETE ENG DATA SEE ORIGINAL DEDICATION PLAT IN BOOK 20, PAGE 38 OF RECORDS.

* NAME CHANGED
11-19-80 (1371-552)