

PART OF SW 1/4 SECTION 17, T.7N., R.1W., S.L.B&M
MAJESTIC HEIGHTS SUBDIVISION NO. 7

80

TAXING UNIT: 63


CITY OF PLEASANT VIEW

PREFIX: 16-080

SEE PAGE 58

SCALE 1" = 50'

EXCEPT WHERE OTHERWISE SHOWN
 ALL LOTS OWNED BY
 WILSON CONSTRUCTION CO., INC.

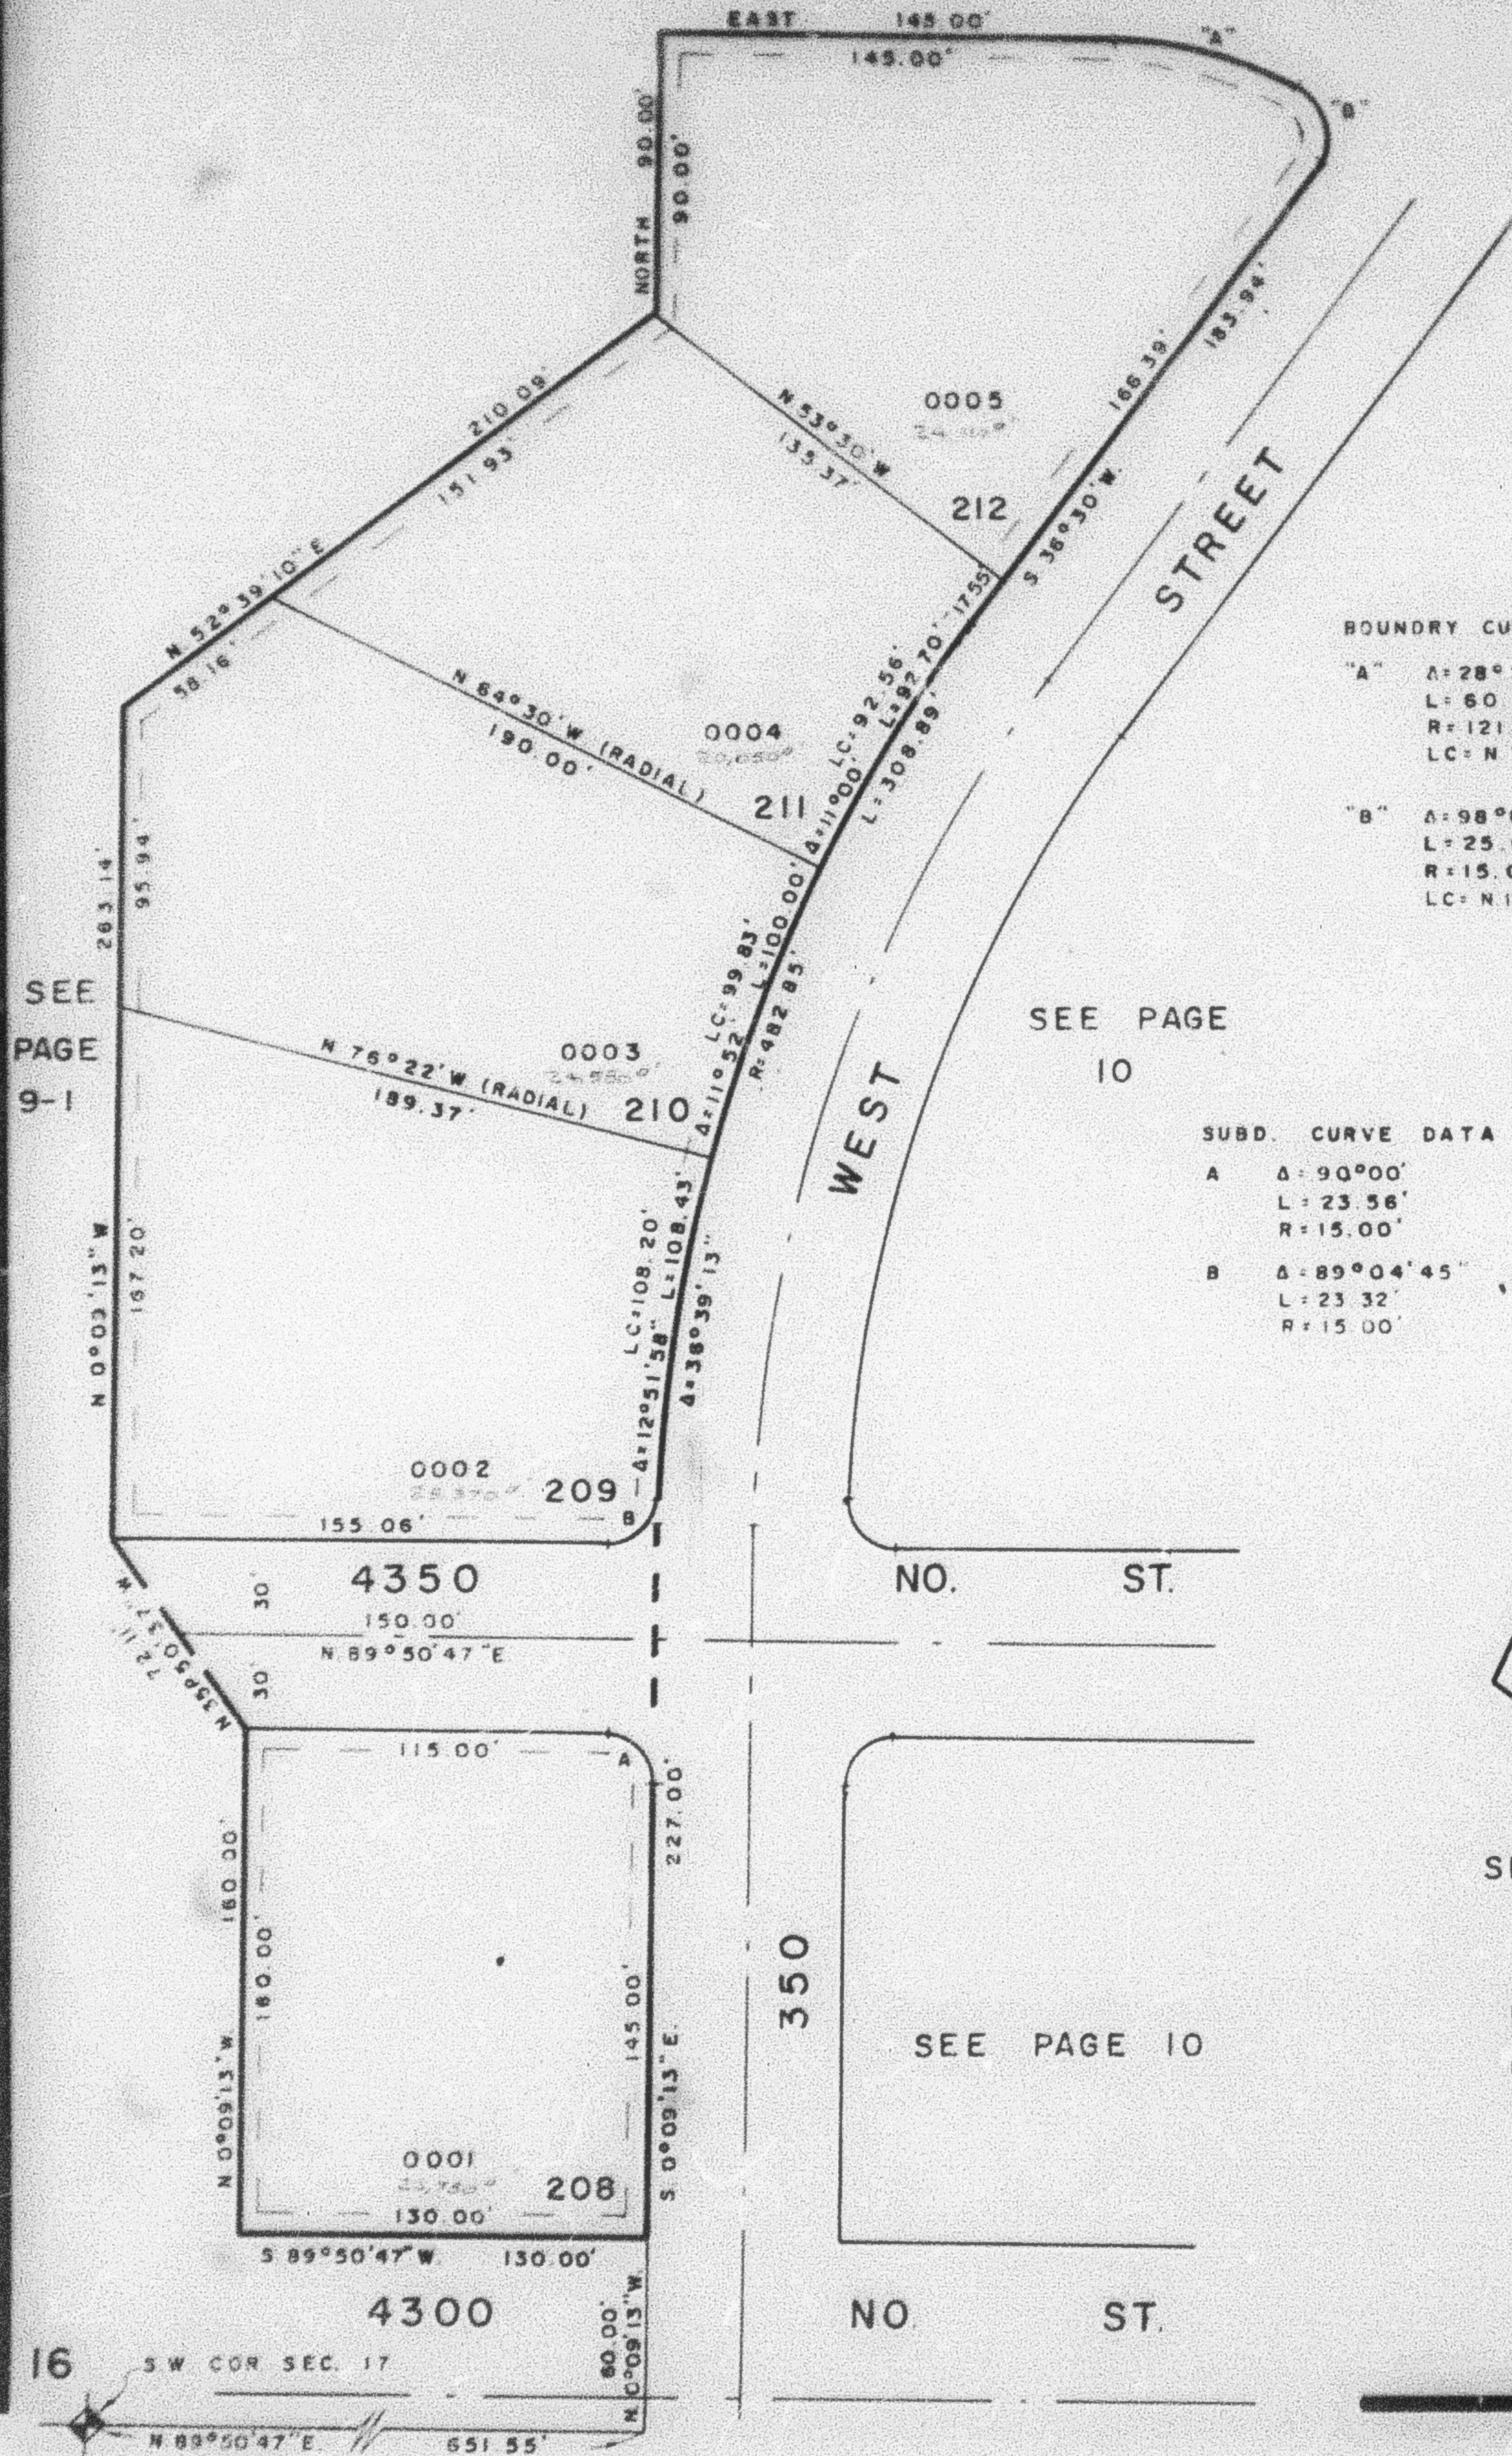

BOUNDARY CURVE DATA

"A" $\Delta = 28^{\circ}24'48''$
 $L = 60.32'$
 $R = 121.63'$
 $LC = N 75^{\circ}47'36'' W 59.70'$
 "B" $\Delta = 98^{\circ}05'12''$
 $L = 25.68'$
 $R = 15.00'$
 $LC = N 12^{\circ}32'36'' W 22.66'$

SUBD. CURVE DATA

A $\Delta = 90^{\circ}00'$
 $L = 23.56'$
 $R = 15.00'$
 B $\Delta = 89^{\circ}04'45''$
 $L = 23.32'$
 $R = 15.00'$

SEE PAGE 58

MOST EASTERLY COR.
 OF LOT 94 MAJESTIC
 HEIGHTS SUBD. NO. 4

SEE PAGE 9-1

SEE PAGE 9-1

7' UTILITY & DRAINAGE
 EASEMENTS EACH SIDE
 PROPERTY LINE AS INDICATED
 BY DASHED LINES

FOR COMPLETE ENG. DATA
 SEE ORIG. DED. PLAT IN
 BOOK 20, PAGE 48

W.F.J. 6-77