

PART OF S.W. 1/4 OF SECTION 17, T.7N., R.1W., S.L.B. & M.


MAJESTIC HEIGHTS SUB NO. 7

SEE PAGE 58

IN PLEASANT VIEW CITY

SCALE 1" = 50'

TAXING UNIT: 63

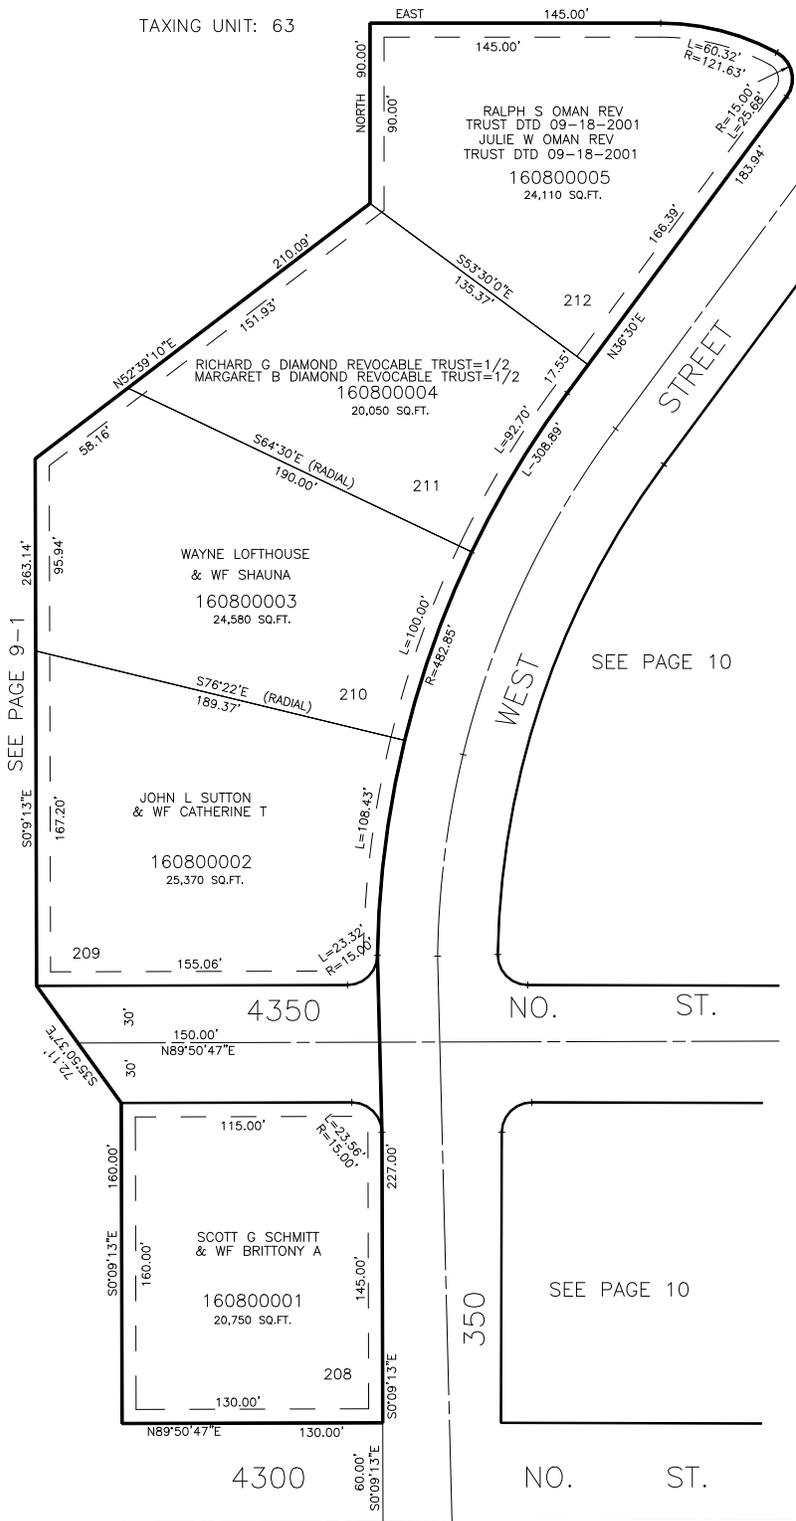

SEE PAGE 9-1

SEE PAGE 10

SEE PAGE 10

SEE PAGE 9-1

SEE PAGE 58

SEE PAGE 9-1

SEE PAGE 9-1

MOST EASTERLY COR. OF LOT 94 MAJESTIC HEIGHTS SUBD. NO. 4

FOR COMPLETE ENG DATA SEE ORIGINAL DEDICATION PLAT IN BOOK 20, PAGE 48 OF RECORDS.

7' UTILITY & DRAINAGE EASEMENTS EACH SIDE OF PROPERTY LINES AS INDICATED BY DASHED LINES EXCEPT AS OTHERWISE SHOWN.

