

PART OF N.E. 1/4 SEC. 19, T.7N., R.1W., S.L.B. & M.

81

MOUNTAIN ESTATES SUBDIVISION NO. 2

TAXING UNIT: II

IN PLEASANT VIEW CITY

PREFIX: 16-081


LOTS 36-41

SCALE 1"=50'

SEE PAGE 82

SEE PAGE 84

SEE PAGE 66

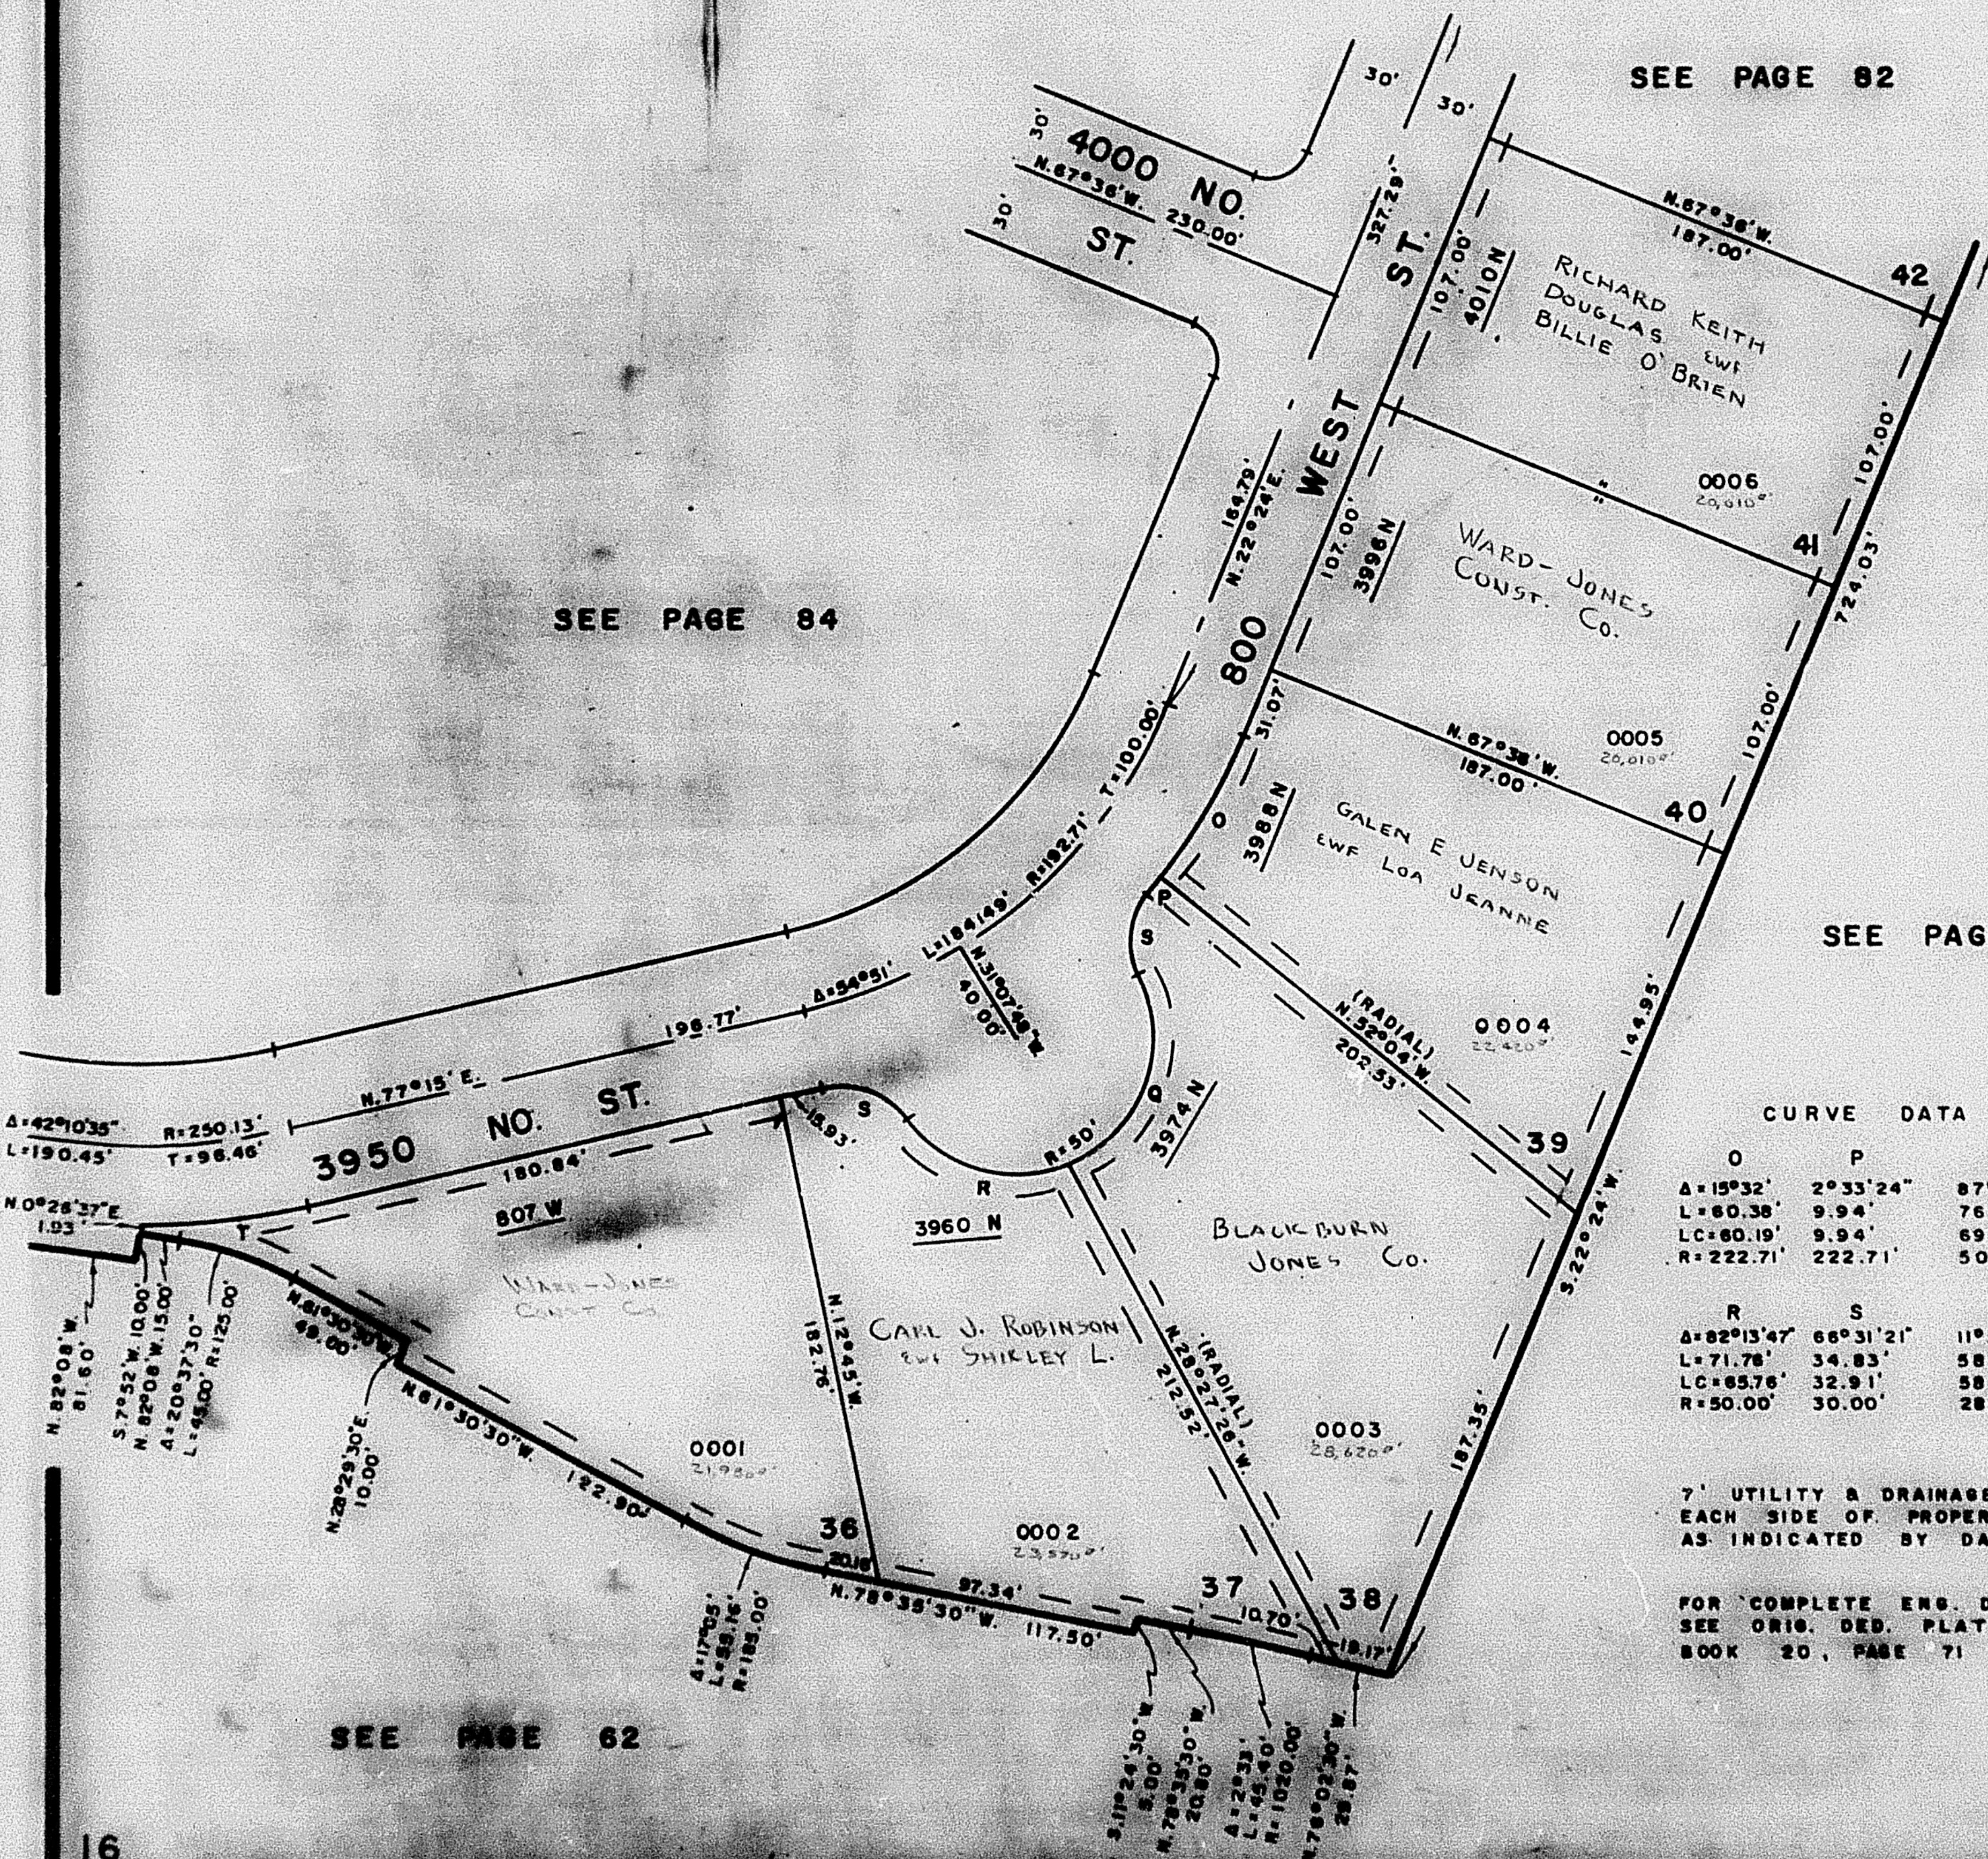

CURVE DATA

O	P	Q
$\Delta=15^{\circ}32'$	$2^{\circ}33'24''$	$87^{\circ}34'31''$
$L=60.36'$	$9.94'$	$76.42'$
$LC=60.19'$	$9.94'$	$69.20'$
$R=222.71'$	$222.71'$	$50.00'$

R	S	T
$\Delta=82^{\circ}13'47''$	$66^{\circ}31'21''$	$11^{\circ}59'39''$
$L=71.76'$	$34.83'$	$58.64'$
$LC=65.76'$	$32.91'$	$58.54'$
$R=50.00'$	$30.00'$	$288.72'$

7' UTILITY & DRAINAGE EASEMENT
EACH SIDE OF PROPERTY LINE
AS INDICATED BY DASHED LINES

FOR COMPLETE ENG. DATA
SEE ORIG. DED. PLAT IN
BOOK 20, PAGE 71