

PART OF N.E. 1/4 SEC. 19, T.7N., R.1W., S.L.B. & M.

81

MOUNTAIN ESTATES SUBDIVISION NO. 2

TAXING UNIT II

IN PLEASANT VIEW CITY

PREFIX 16-081


LOTS 36-41

SCALE 1"=50'

SEE PAGE 82

SEE PAGE 84

SEE PAGE 66

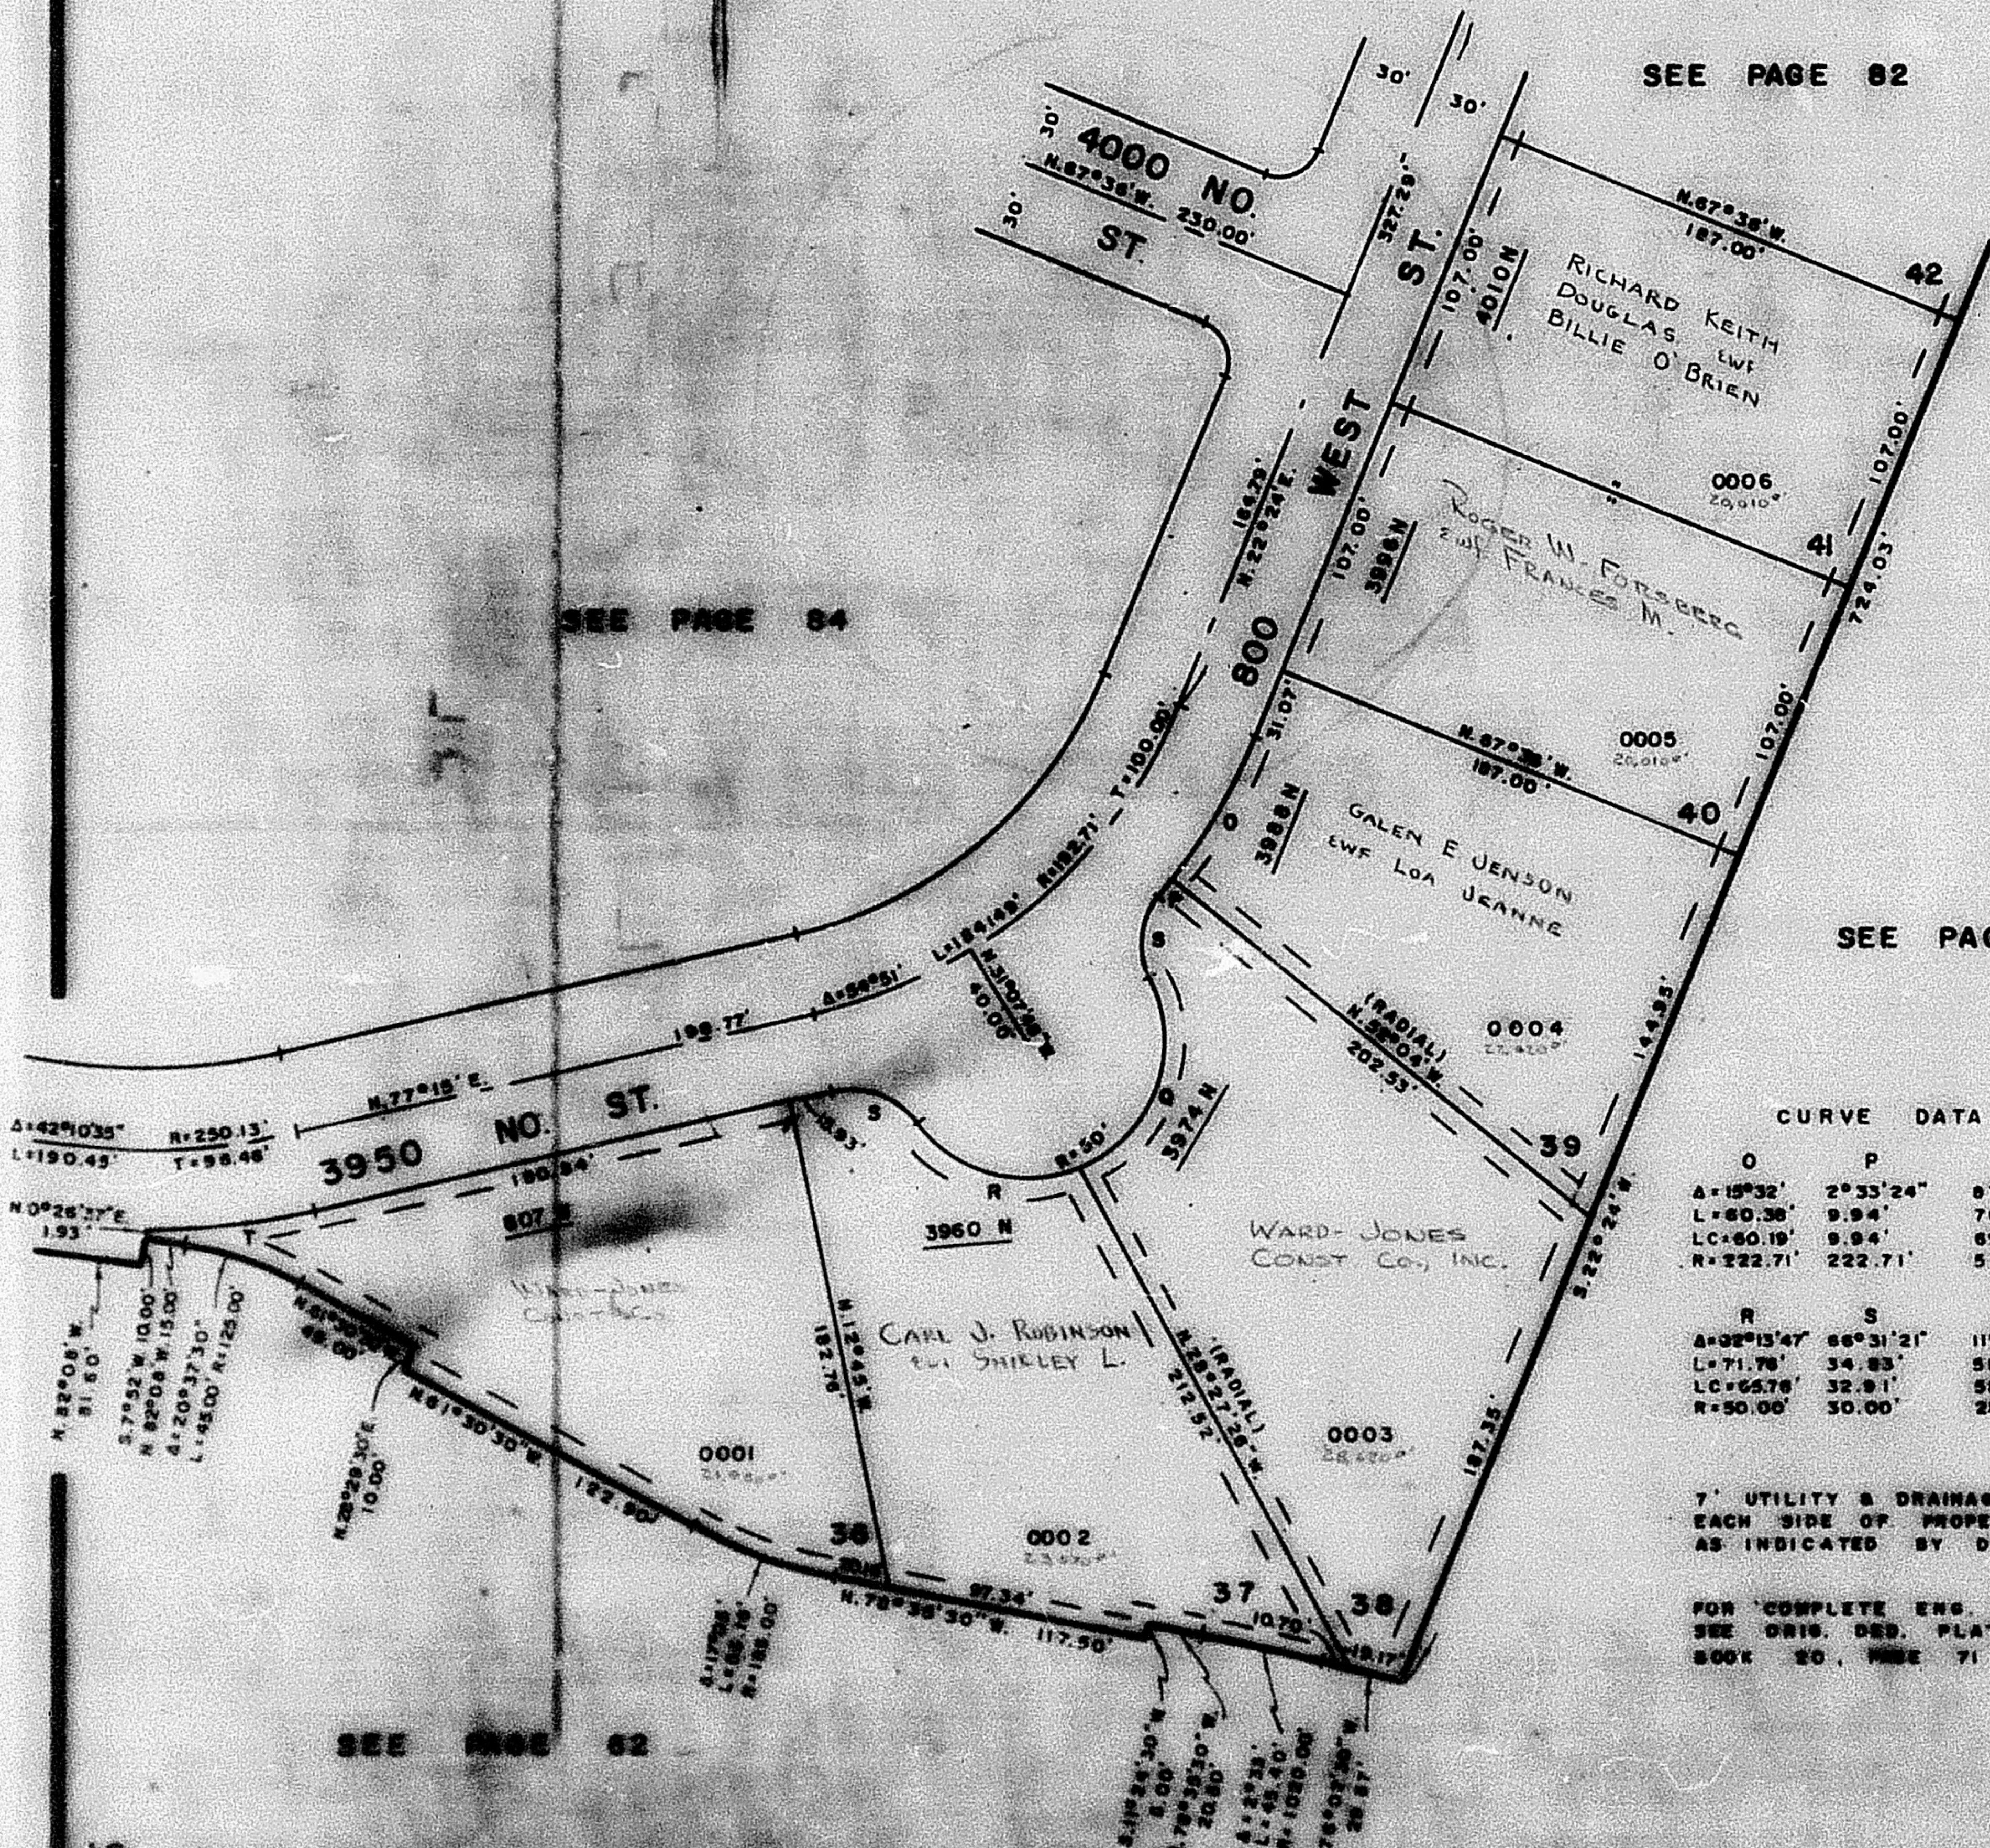

CURVE DATA

O	P	Q
A=15°32'	2°33'24"	87°34'31"
L=60.38'	9.94'	76.42'
LC=60.19'	9.94'	69.20'
R=222.71'	222.71'	50.00'
R	S	T
A=32°13'47"	66°31'21"	11°59'39"
L=71.78'	34.83'	58.64'
LC=65.78'	32.91'	58.54'
R=50.00'	30.00'	288.72'

7' UTILITY & DRAINAGE EASEMENT
EACH SIDE OF PROPERTY LINE
AS INDICATED BY DASHED LINES

FOR COMPLETE ENG. DATA
SEE ORIS. DES. PLAT IN
BOOK 20, PAGE 71

SEE PAGE 62