

## MOUNTAIN ESTATES SUBDIVISION NO. 2


TAXING UNIT II

IN PLEASANT VIEW CITY

PREFIX 16-061

LOTS 36-41

SCALE 1" = 50'

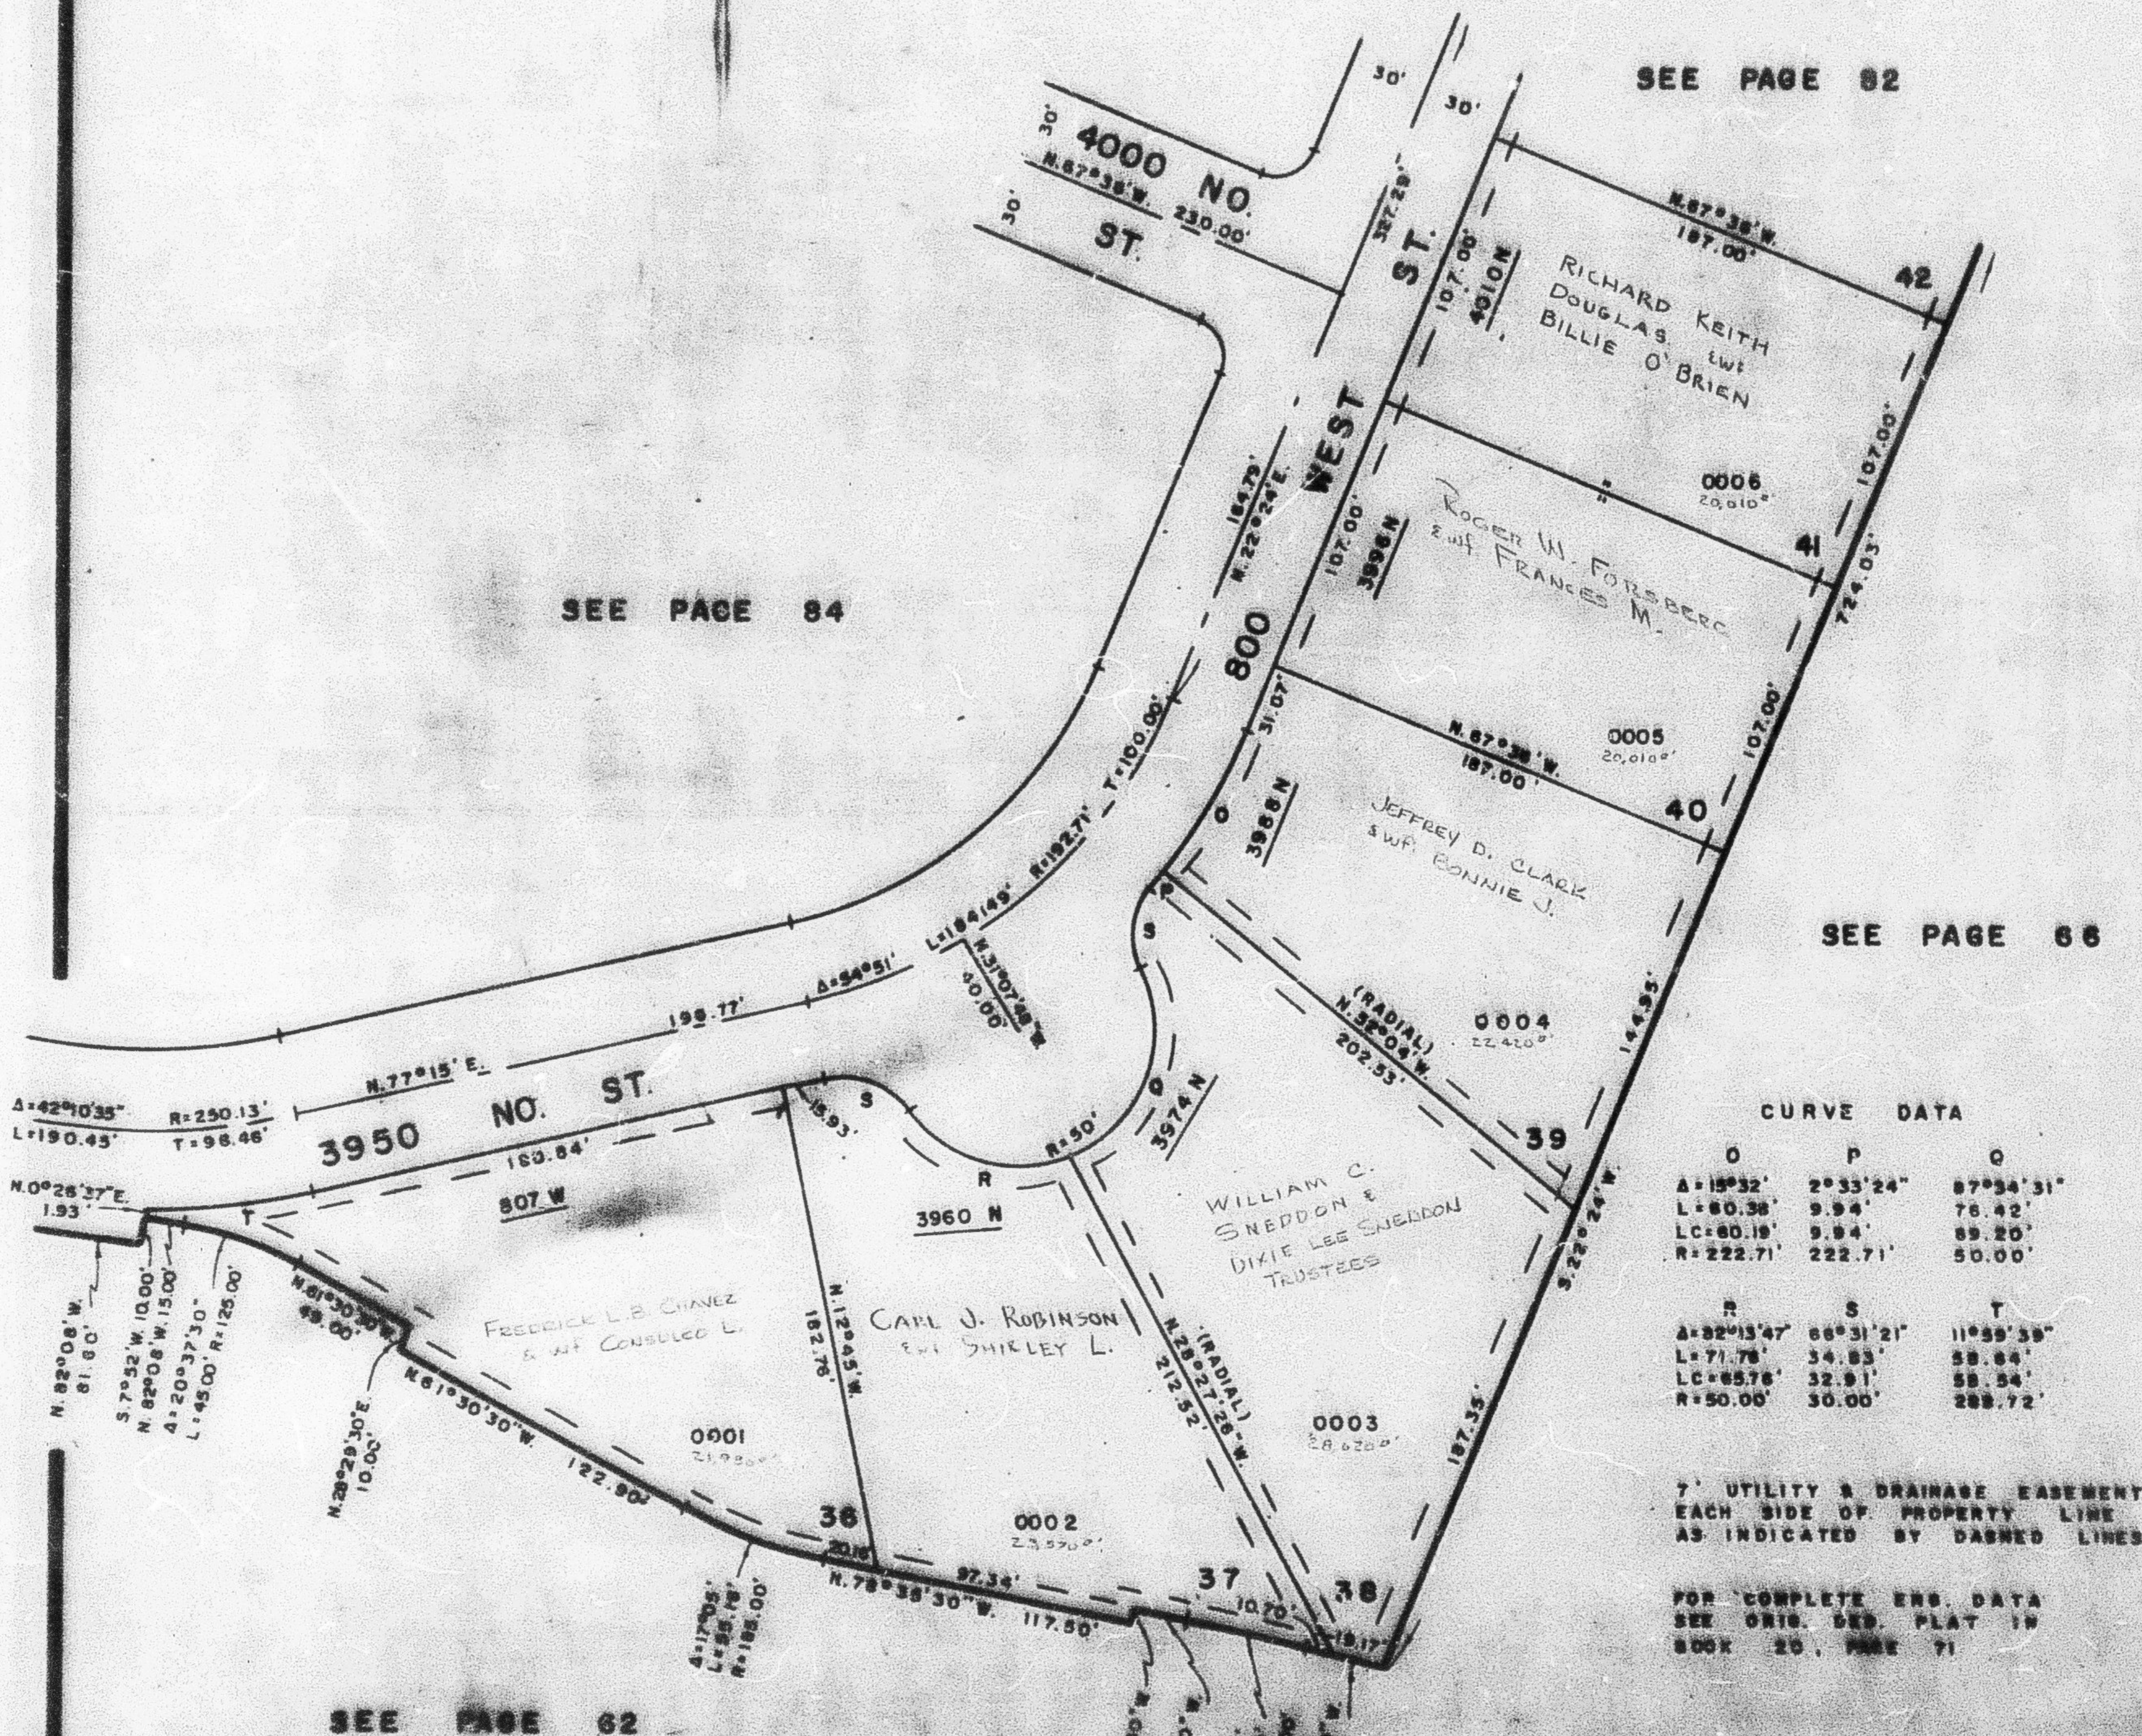

## CURVE DATA

O	P	Q
A = 15°32'	2°33'24"	87°34'31"
L = 80.38'	9.94'	76.42'
LC = 80.19'	9.94'	89.20'
R = 222.71'	222.71'	50.00'

R	S	T
A = 32°13'47"	66°31'21"	11°59'59"
L = 71.78'	34.83'	58.84'
LC = 65.76'	32.91'	58.54'
R = 50.00'	30.00'	289.72'

7' UTILITY & DRAINAGE EASEMENT  
EACH SIDE OF PROPERTY LINE  
AS INDICATED BY DASHED LINES

FOR COMPLETE ENG. DATA  
SEE ORIG. DES. PLAT IN  
BOOK 20, PAGE 71