

PART OF N.E. 1/4 OF SECTION 19, T.7N., R.1W., S.L.B. & M.
MOUNTAIN ESTATES SUBDIVISION NO. 2
LOTS 42-50, 54-56


TAXING UNIT: 11

IN PLEASANT VIEW CITY

SCALE 1" = 50'

SEE PAGE 13-1

S1320.77'
S89°56'W 796.38'
S23°56'58"W 1.65'
FR. N.E. COR. SEC. 19

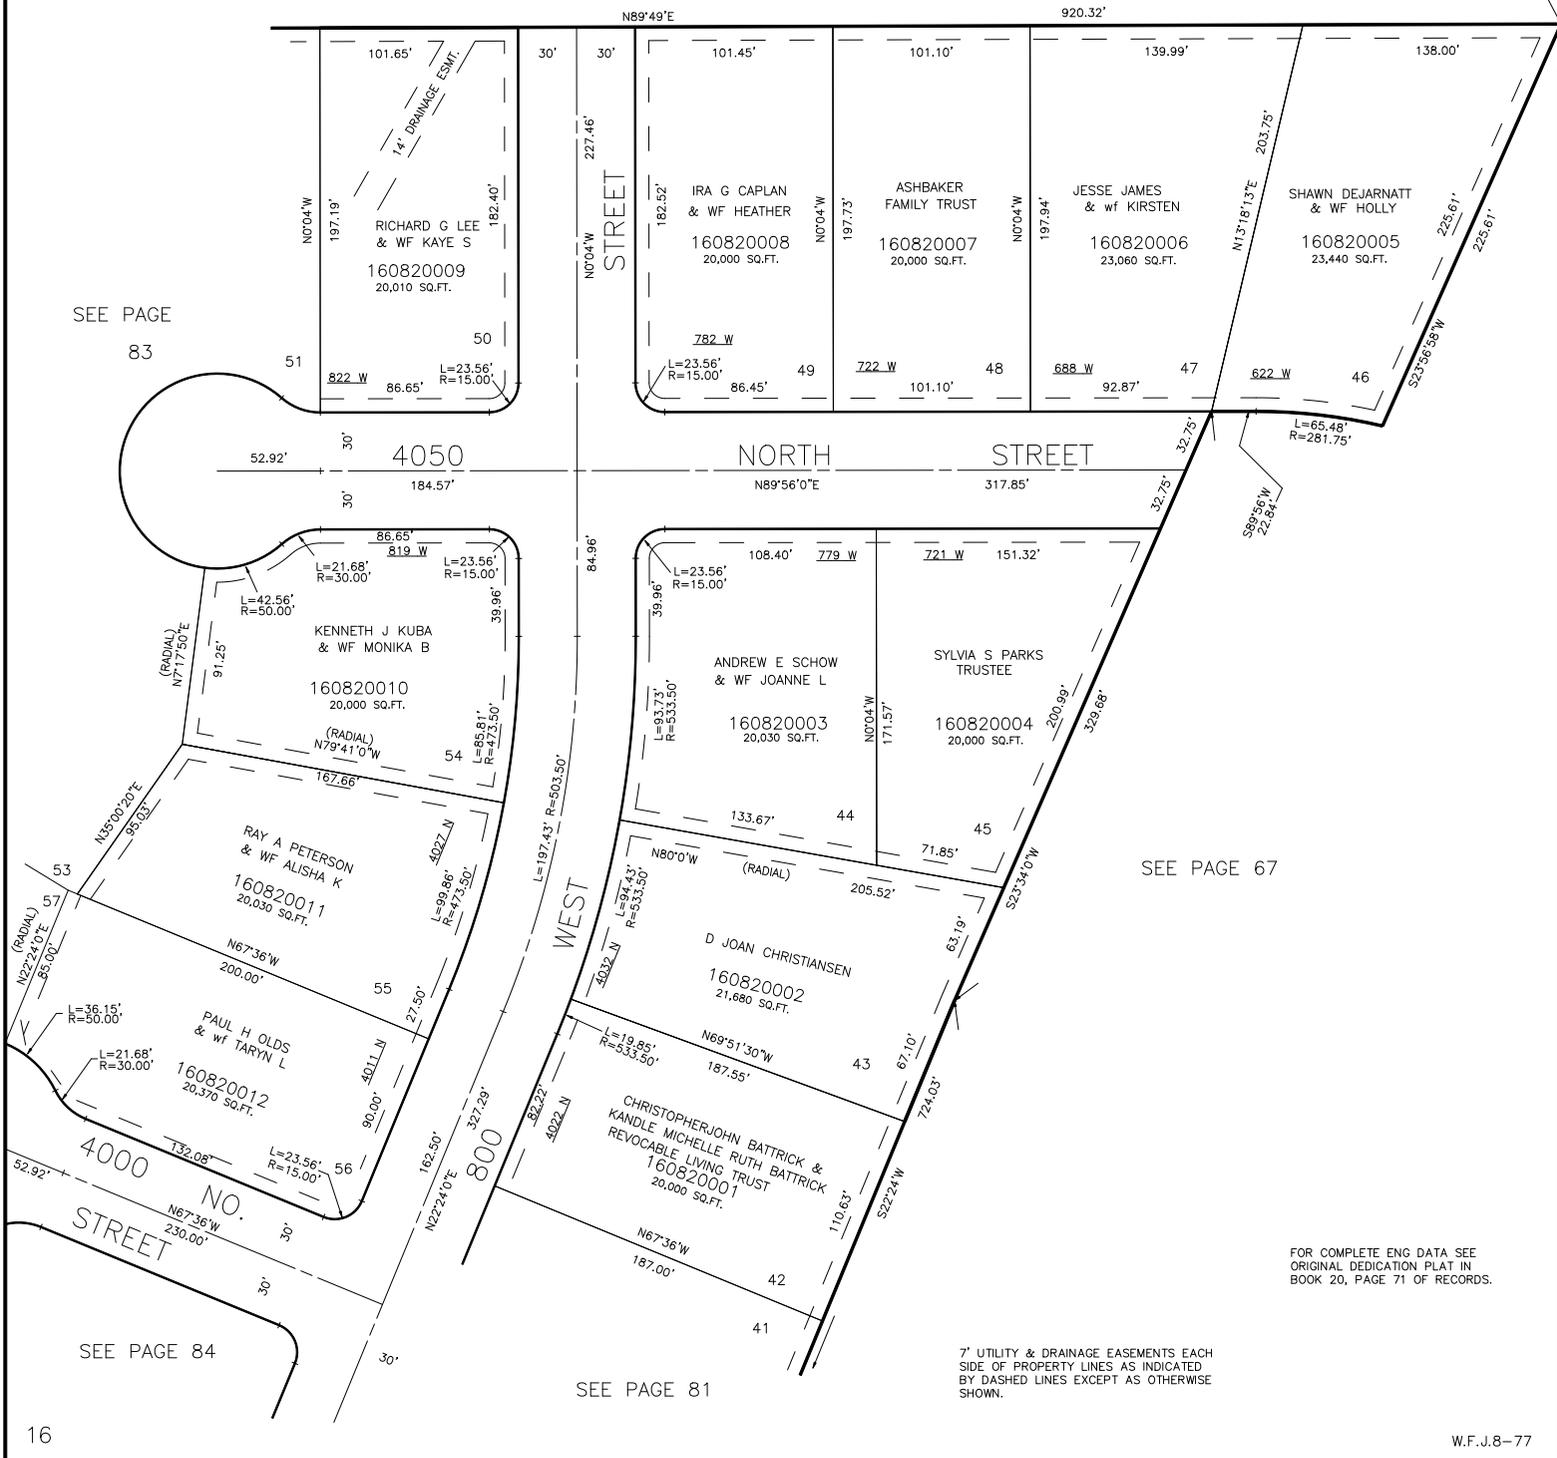

SEE PAGE 83

SEE PAGE 67

SEE PAGE 84

SEE PAGE 81

FOR COMPLETE ENG DATA SEE ORIGINAL DEDICATION PLAT IN BOOK 20, PAGE 71 OF RECORDS.

7' UTILITY & DRAINAGE EASEMENTS EACH SIDE OF PROPERTY LINES AS INDICATED BY DASHED LINES EXCEPT AS OTHERWISE SHOWN.