

PART OF NE 1/4 SEC. 19, T.7N., R.1W., S.L.B. & M.

83

MOUNTAIN ESTATES SUBDIVISION NO. 2

TAXING UNIT II

T

IN PLEASANT VIEW CITY

PREFIX 16-083


LOTS 51-53, 57

SCALE 1"=50'

SEE PAGE 13-1

SEE PAGE 14

SEE PAGE 82

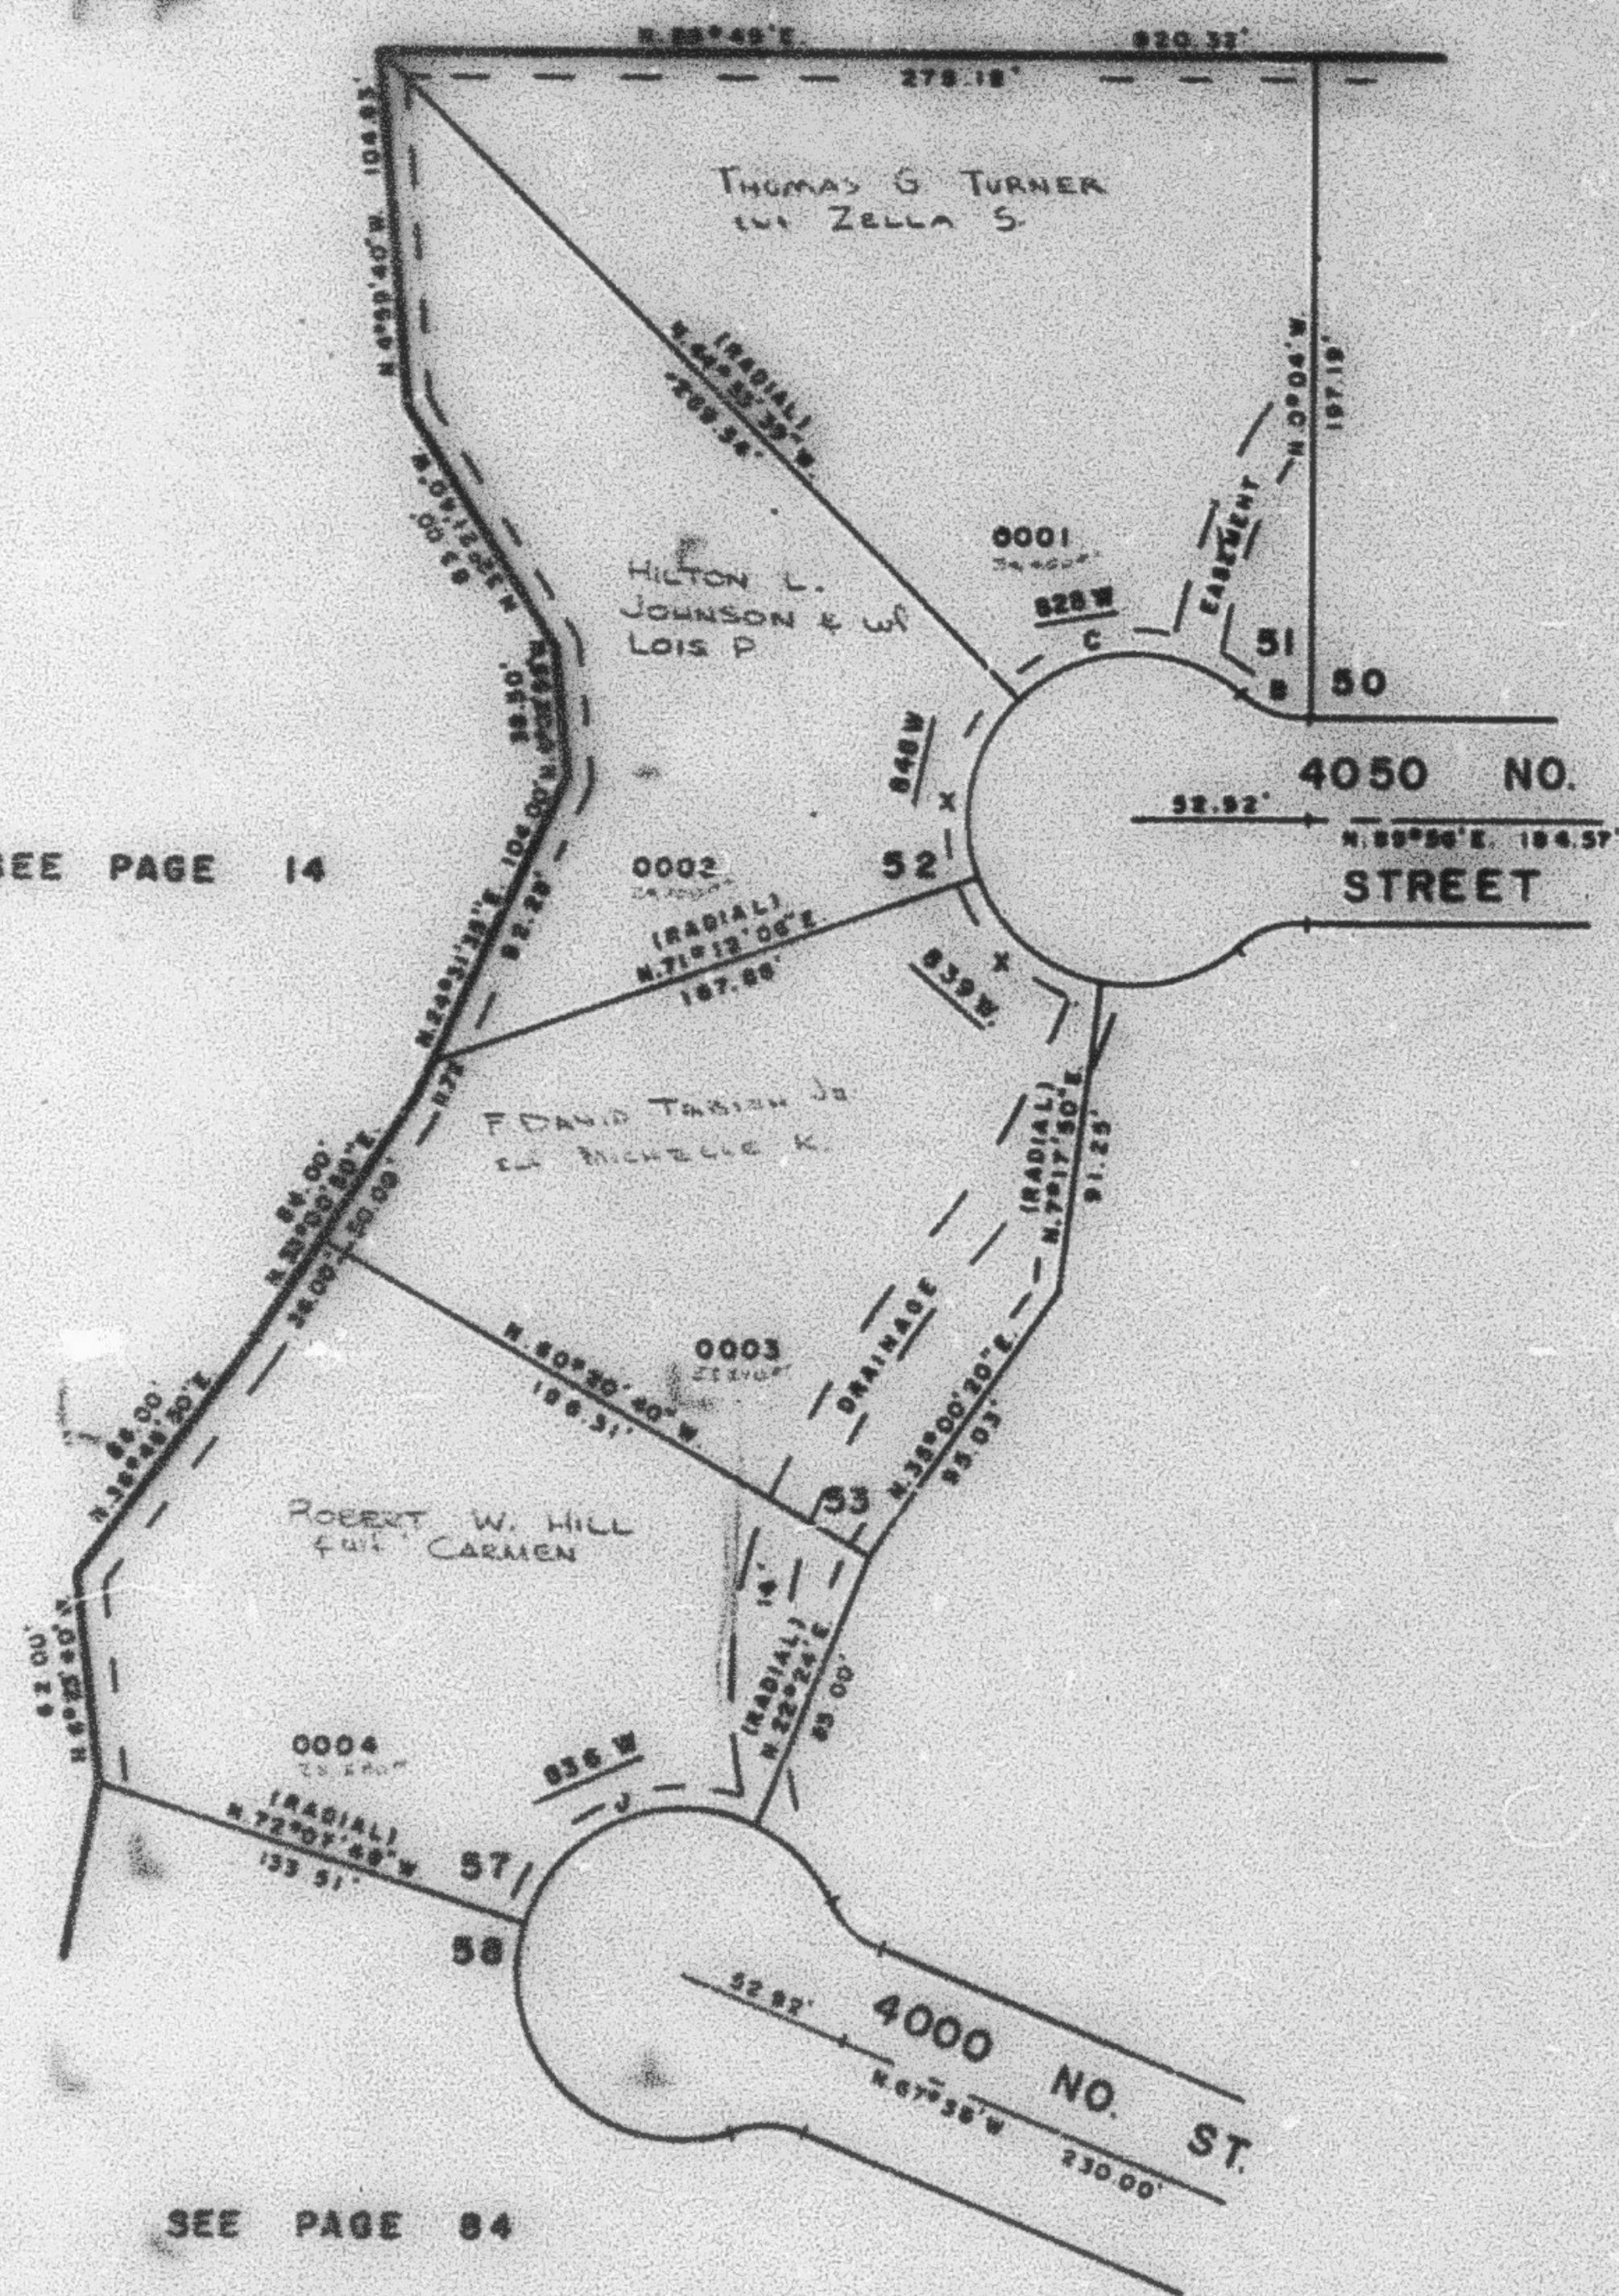

CURVE DATA

B	C	J	X
A=41°24'35"	86°14'13"	94°31'48"	83°54'15"
L=21.68'	75.28'	82.49'	55.77'
LC=21.21'	68.35'	73.45'	52.92'
R=30.00'	50.00'	50.00'	50.00'

7' UTILITY & DRAINAGE EASEMENT
EACH SIDE OF PROPERTY LINE AS
INDICATED BY DASHED LINES

FOR COMPLETE ENG. DATA
SEE ORIG. DED. PLAT IN
BOOK 20, PAGE 71