

PART OF N.E. 1/4 SEC. 19, T.7N., R.1W., S.L.B. & M.

83

MOUNTAIN ESTATES SUBDIVISION NO. 2

TAXING UNIT: II


IN PLEASANT VIEW CITY

PREFIX: 16-083

LOTS 51-53, 57

SCALE 1" = 50'

SEE PAGE 13-1

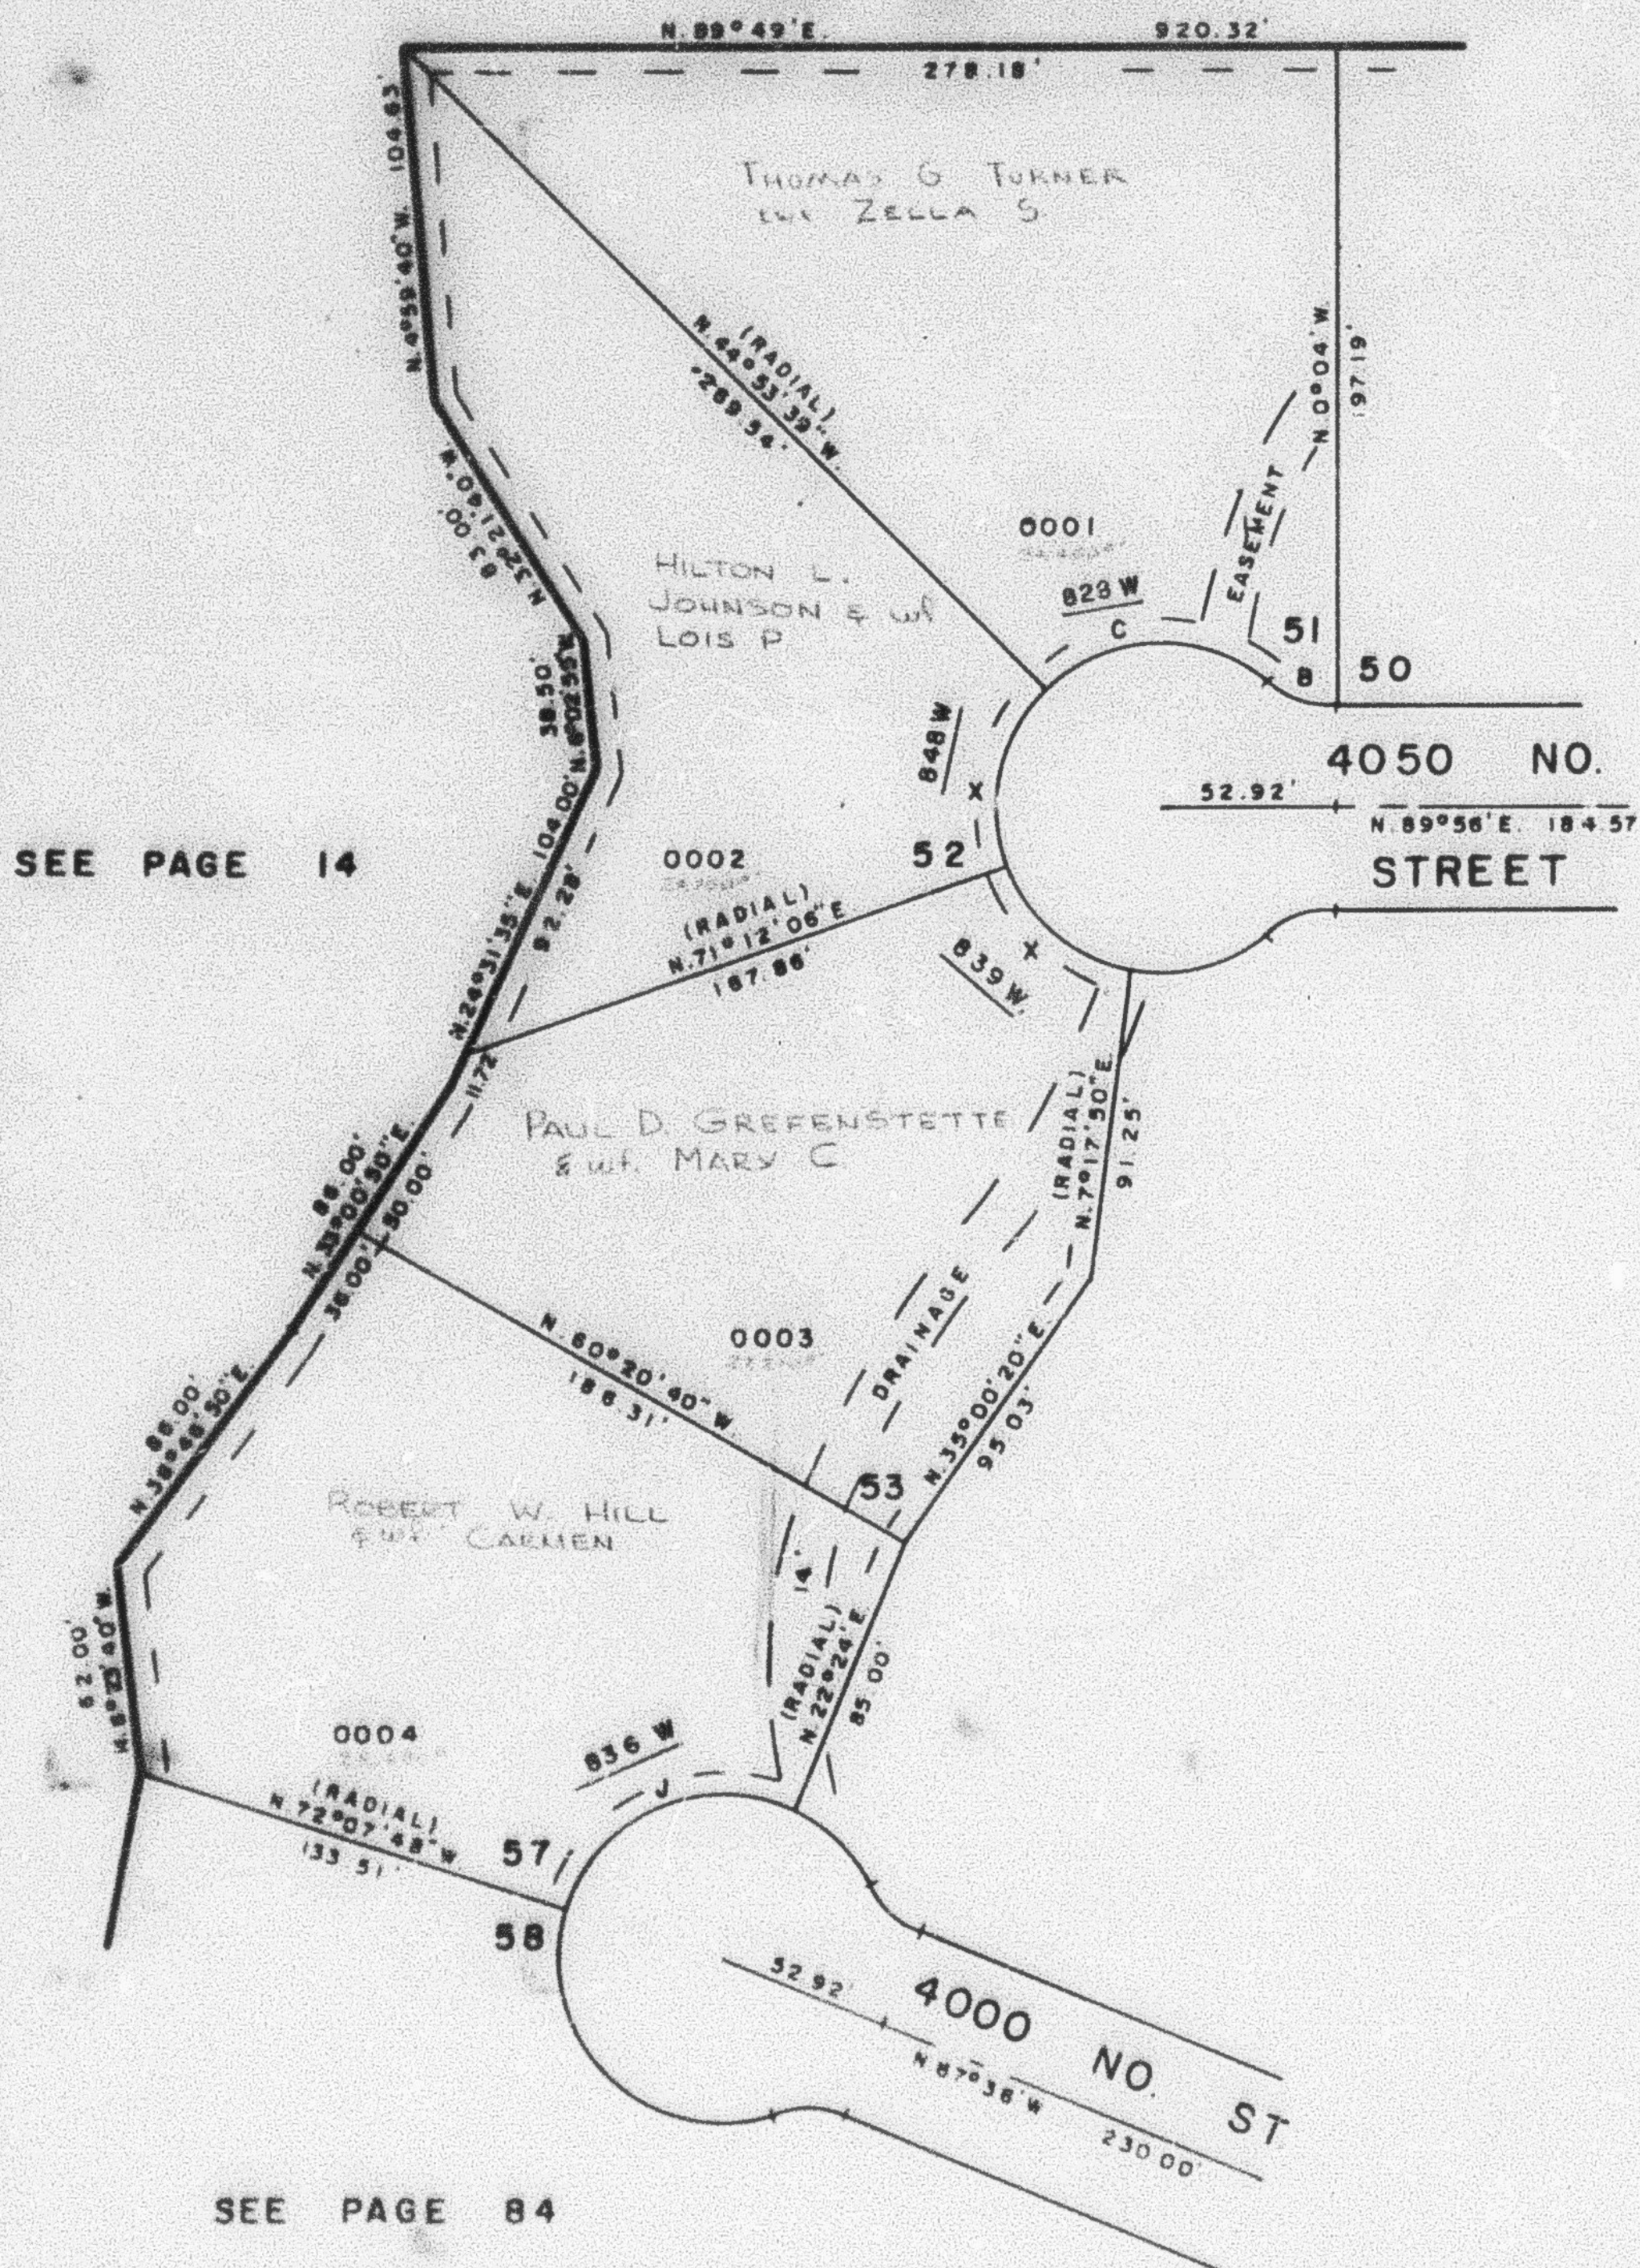

SEE PAGE 82

CURVE DATA

B	C	J	X
Δ: 41°24'35"	86°14'13"	94°31'48"	63°54'5"
L: 21.68'	75.26'	82.49'	55.77'
LC: 21.21'	68.35'	73.45'	52.92'
R: 30.00'	50.00'	50.00'	50.00'

7' UTILITY & DRAINAGE EASEMENT
EACH SIDE OF PROPERTY LINE AS
INDICATED BY DASHED LINES

FOR COMPLETE ENG. DATA
SEE ORIG. DED. PLAT. IN
BOOK 20, PAGE 71