


PREFIX : 16 - 083

SCALE 1" = 50'

SEE PAGE 13-1

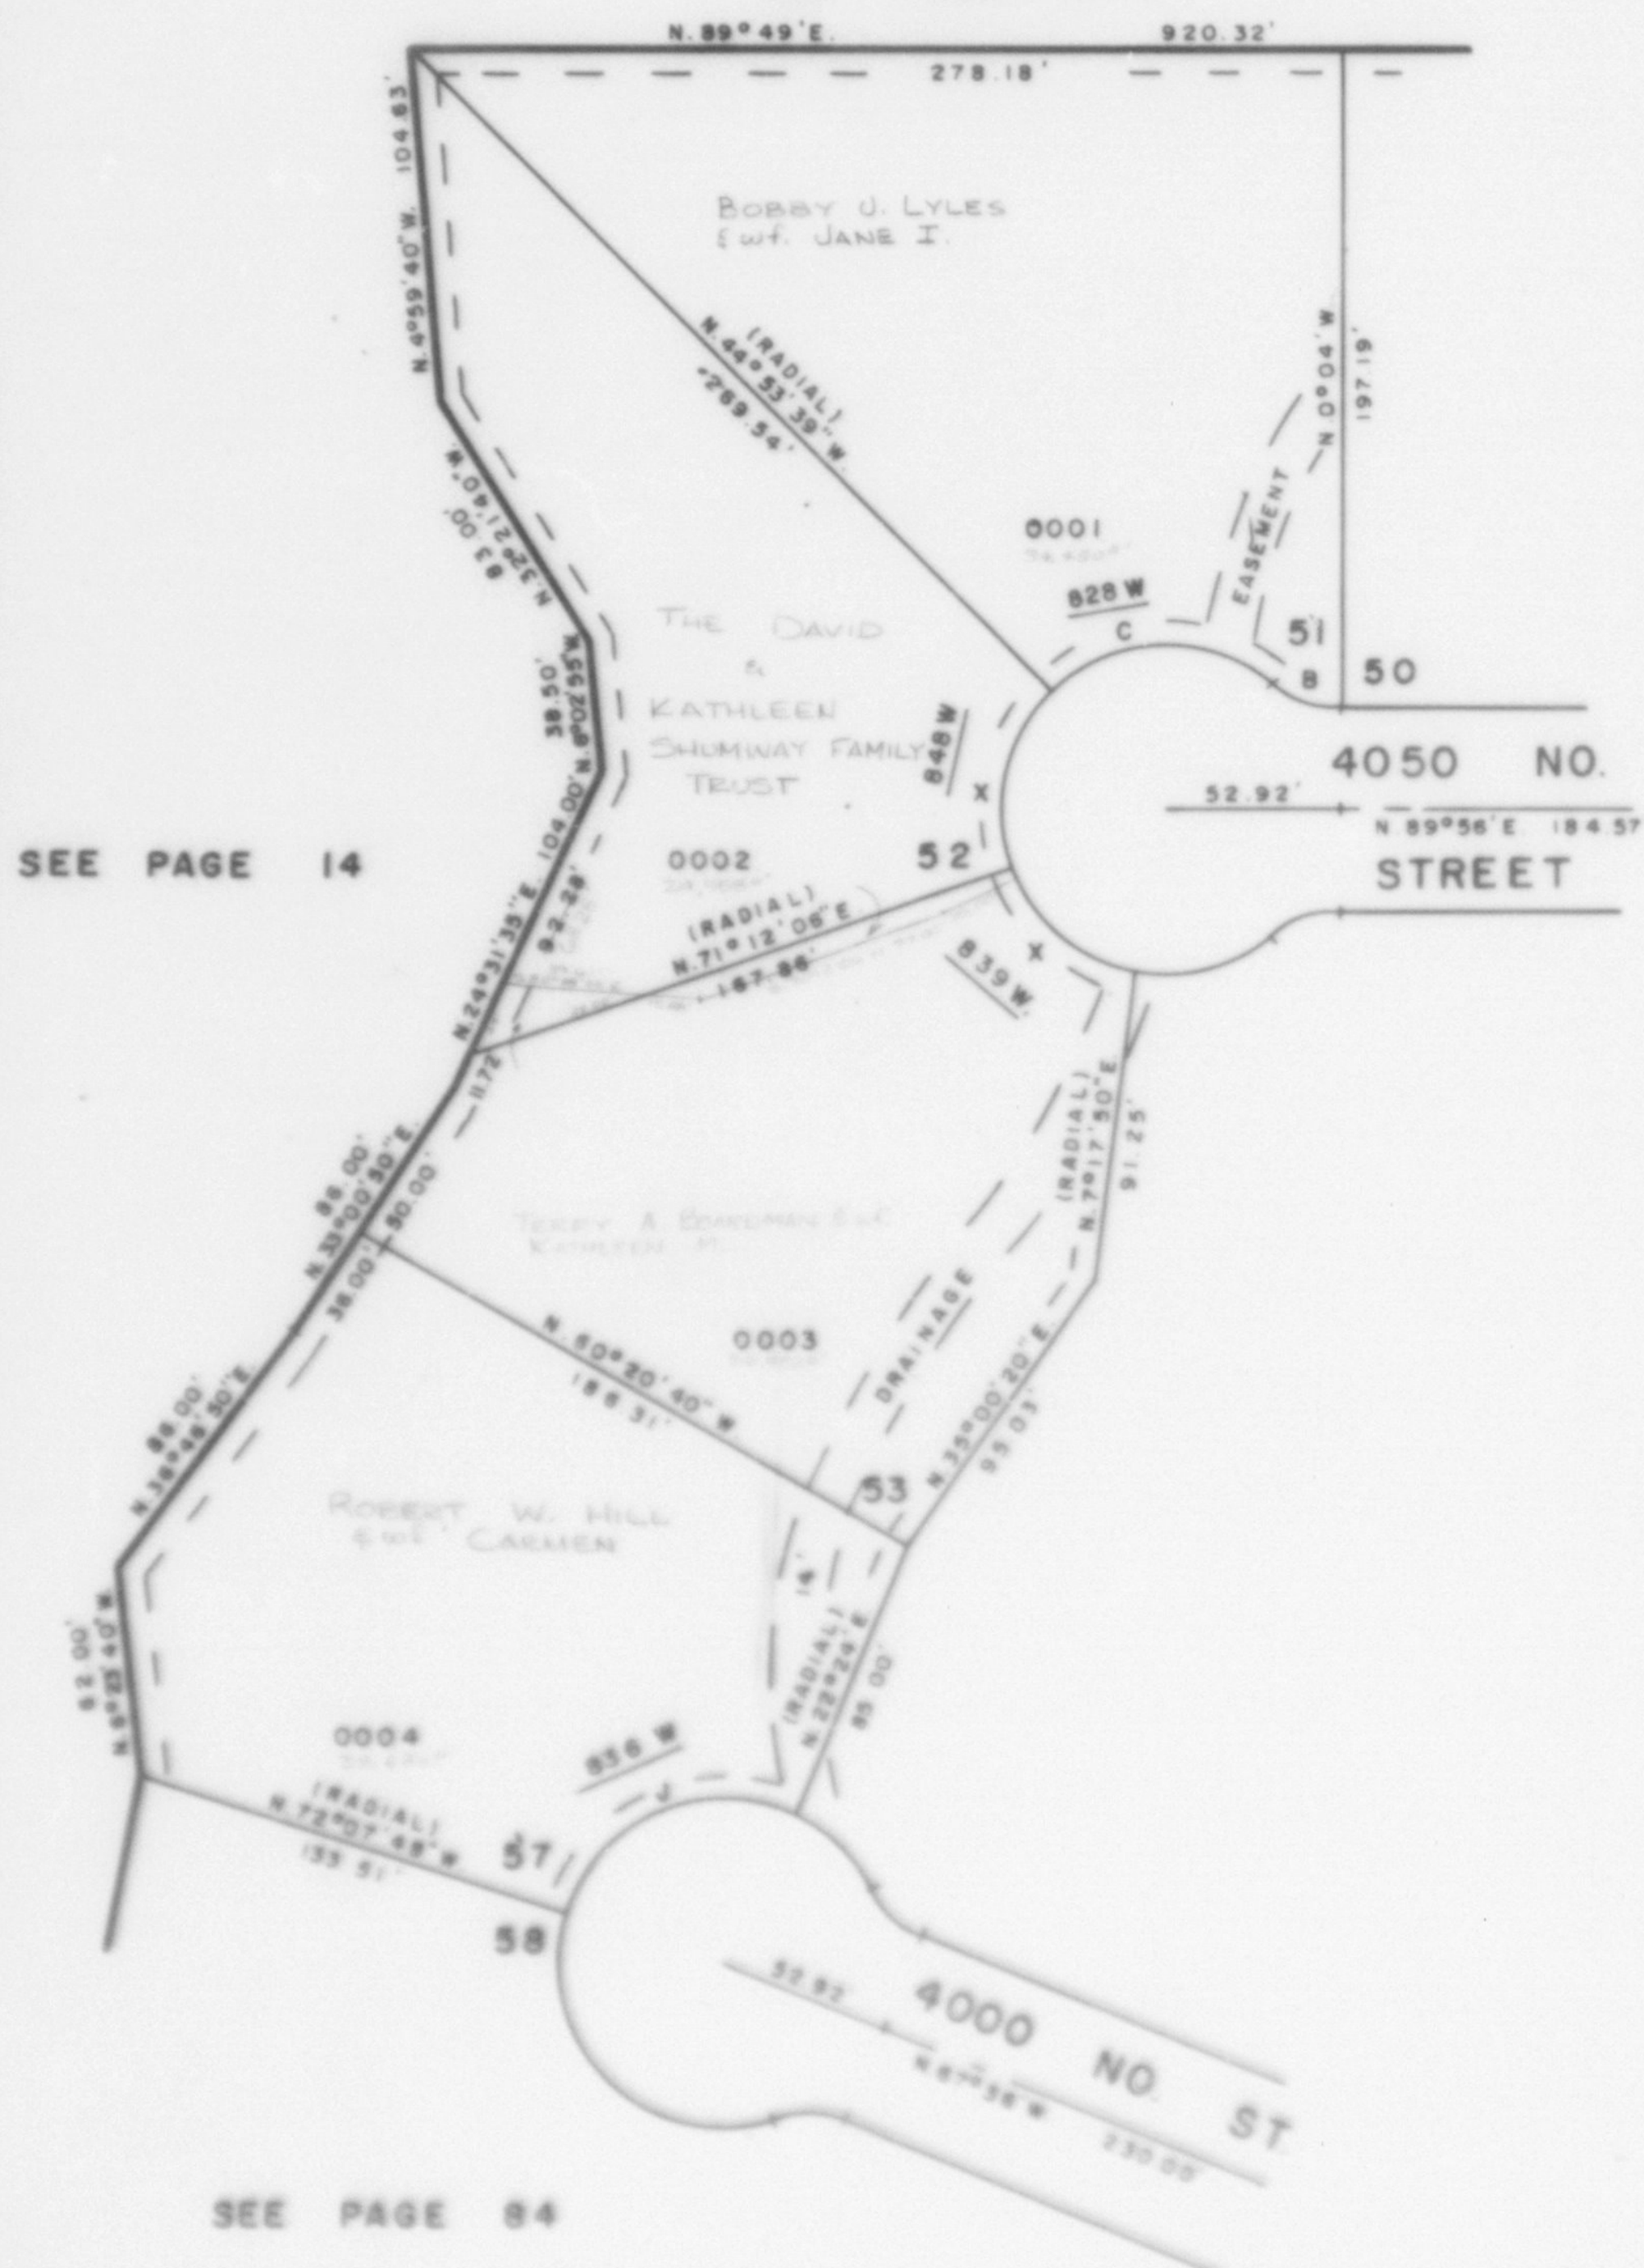

SEE PAGE 82

CURVE		DATA	
B	C	J	K
$\Delta = 41^{\circ} 24' 55''$	$86^{\circ} 14' 13''$	$94^{\circ} 31' 48''$	$63^{\circ} 54' 15''$
$L = 21.88'$	$75.26'$	$82.46'$	$55.77'$
$LC = 21.21'$	$68.35'$	$73.45'$	$52.92'$
$R = 30.00'$	$50.00'$	$50.00'$	$50.00'$

7' UTILITY & DRAINAGE EASEMENT
EACH SIDE OF PROPERTY LINE AS
INDICATED BY DASHED LINES

FOR COMPLETE ENG DATA
SEE ORIG DES PLAT IN
BOOK 20, PAGE 71