

PART OF N.E. 1/4 SECTION 19, T.7N., R.1W., S.L.B. & M.  
MOUNTAIN ESTATES SUBDIVISION NO. 2  
LOTS 58-62

TAXING UNIT: 11

IN PLEASANT VIEW CITY  
SCALE 1" = 50'


SEE PAGE 83

SEE PAGE 82

SEE PAGE 14

SEE PAGE 14

SEE PAGE 81

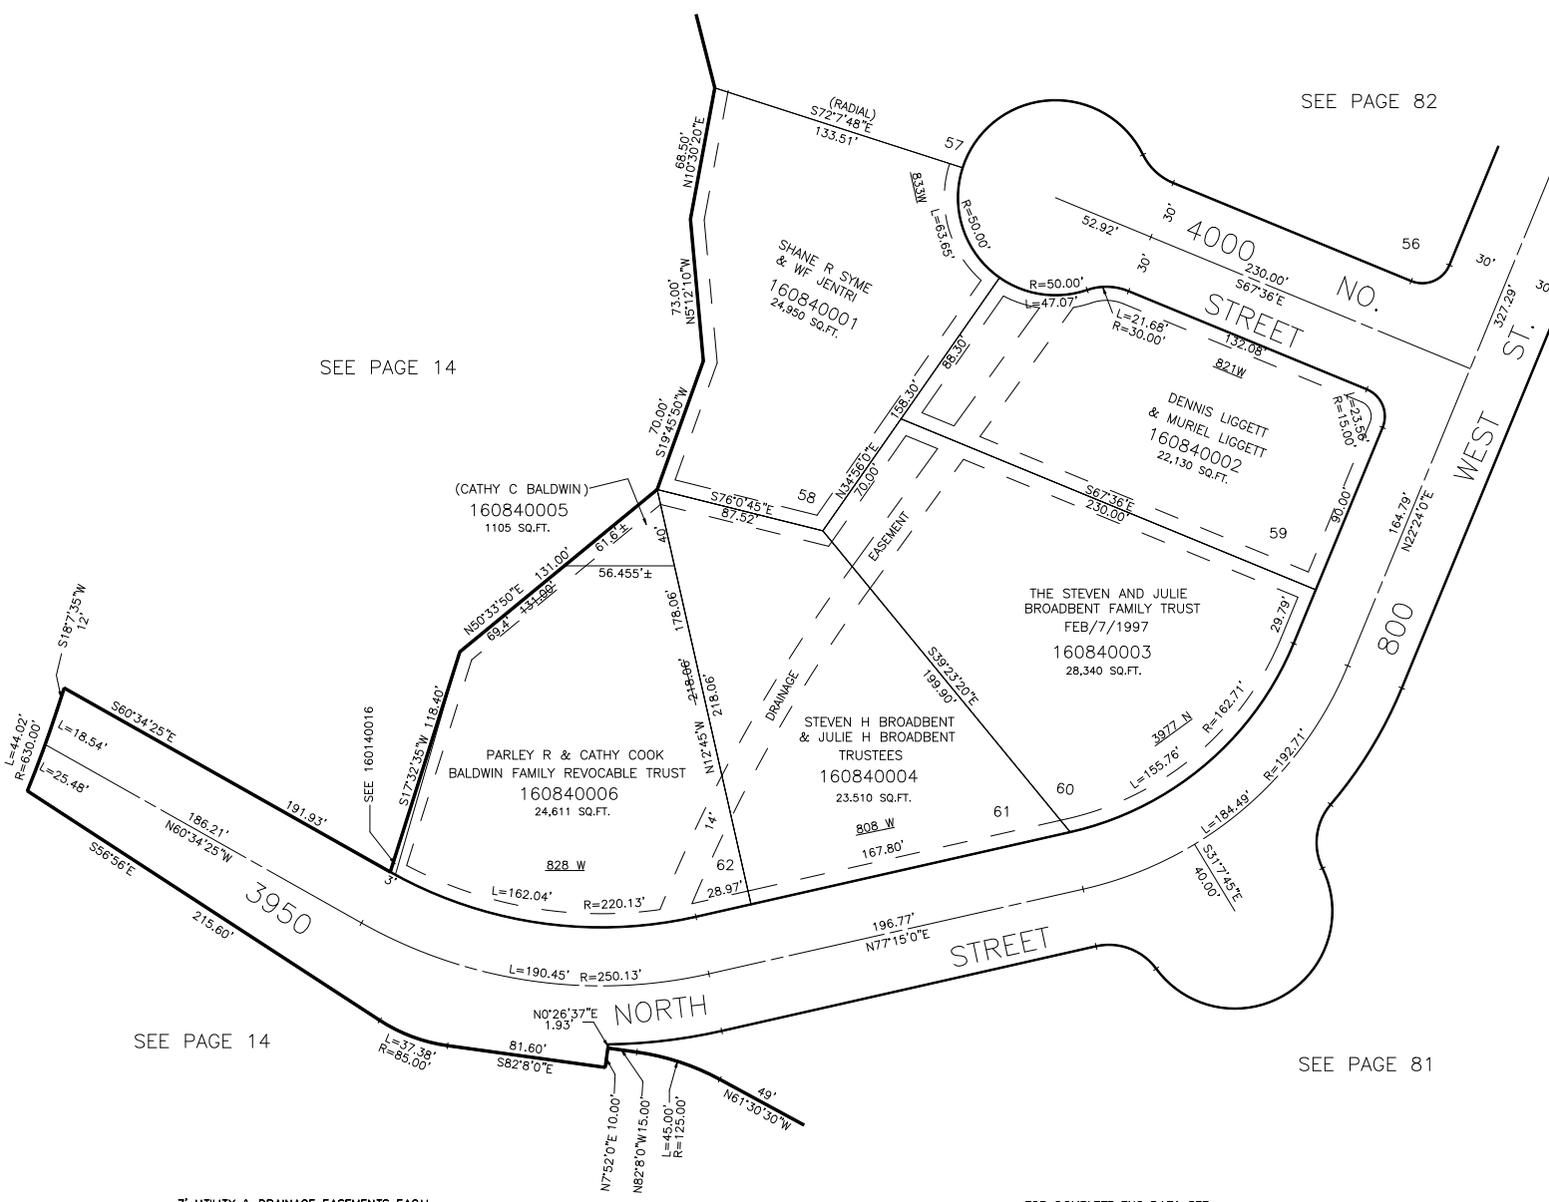

7' UTILITY & DRAINAGE EASEMENTS EACH  
SIDE OF PROPERTY LINES AS INDICATED  
BY DASHED LINES EXCEPT AS OTHERWISE  
SHOWN.

FOR COMPLETE ENG DATA SEE  
ORIGINAL DEDICATION PLAT IN  
BOOK 20, PAGE 71 OF RECORDS.