

PART OF N.E. 1/4 SECTION 19, T.7N., R.1W., S.L.B. & M.
MOUNTAIN ESTATES SUBDIVISION NO. 2

LOTS 58-62

TAXING UNIT: 11

IN PLEASANT VIEW CITY

SCALE 1" = 50'


SEE PAGE 83

SEE PAGE 82

SEE PAGE 14

SEE PAGE 14

SEE PAGE 81

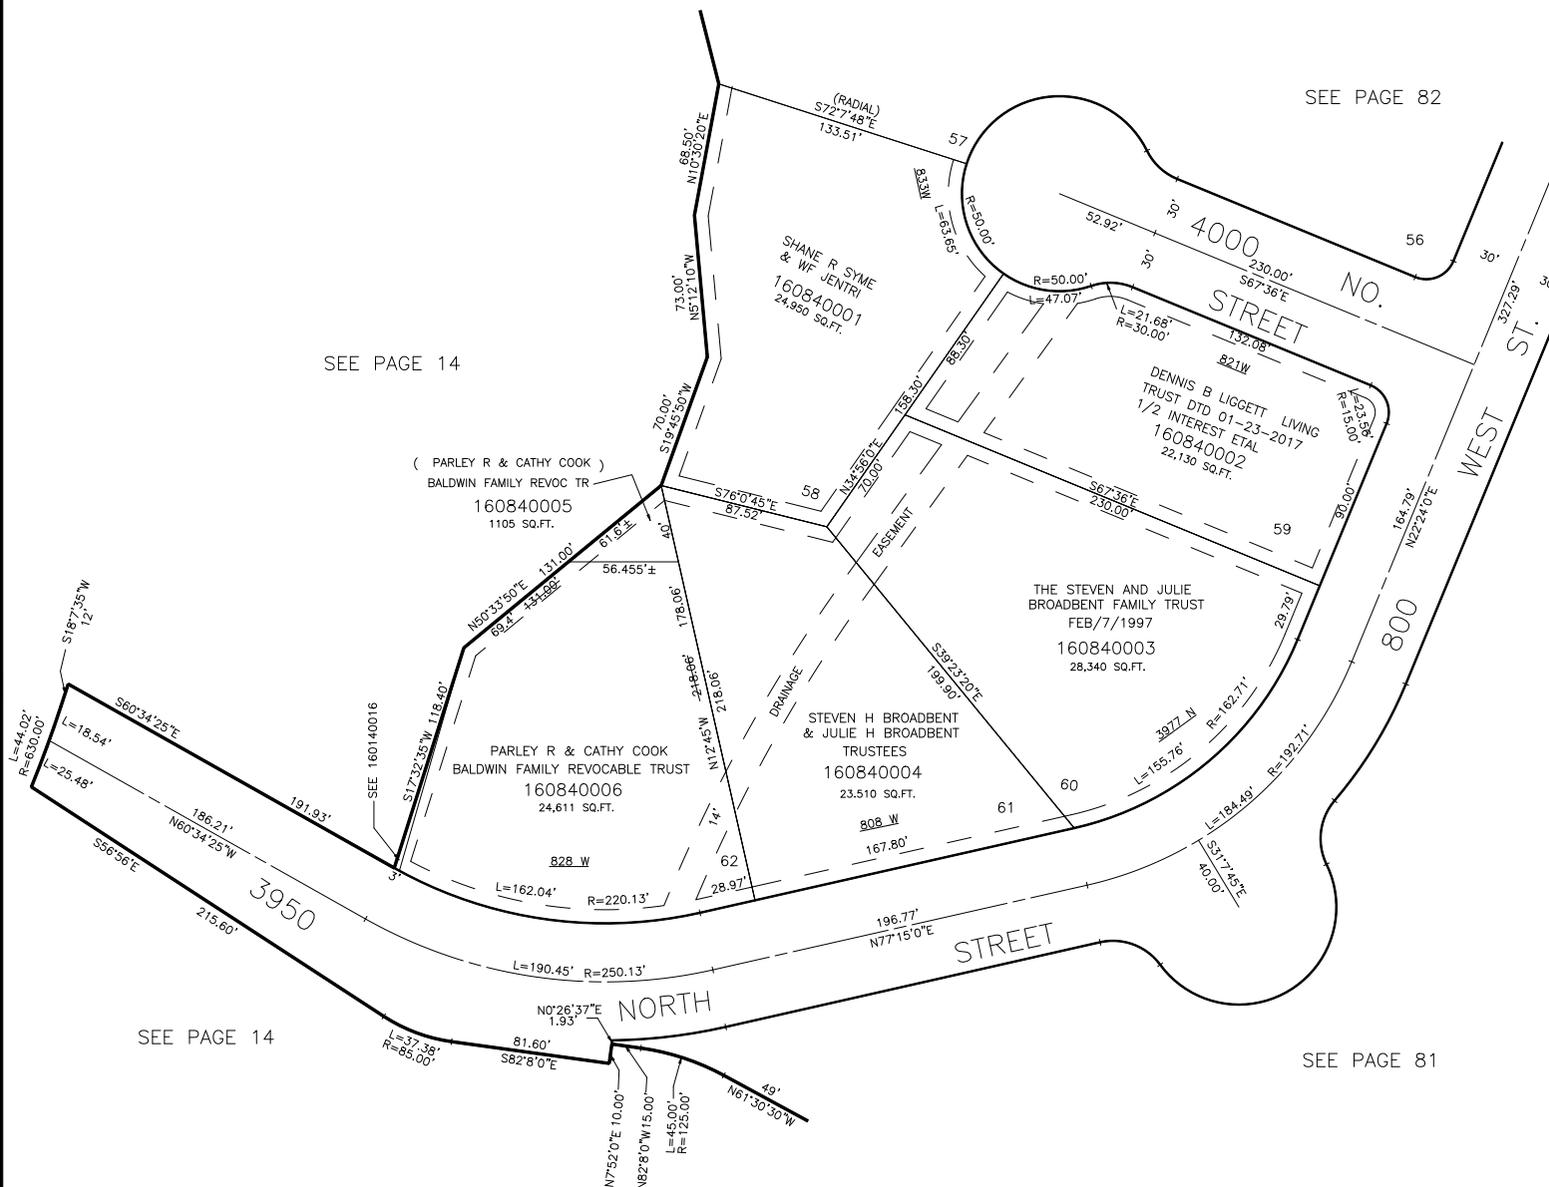

7' UTILITY & DRAINAGE EASEMENTS EACH SIDE OF PROPERTY LINES AS INDICATED BY DASHED LINES EXCEPT AS OTHERWISE SHOWN.

FOR COMPLETE ENG DATA SEE ORIGINAL DEDICATION PLAT IN BOOK 20, PAGE 71 OF RECORDS.