

PART OF N.E. 1/4 SECTION 19, T.7N., R.1W., S.L.B. & M.
MOUNTAIN ESTATES SUBDIVISION NO. 2
 LOTS 58-62

TAXING UNIT: 11

IN PLEASANT VIEW CITY


SCALE 1" = 50'

SEE PAGE 83

SEE PAGE 82

SEE PAGE 14

SEE PAGE 81

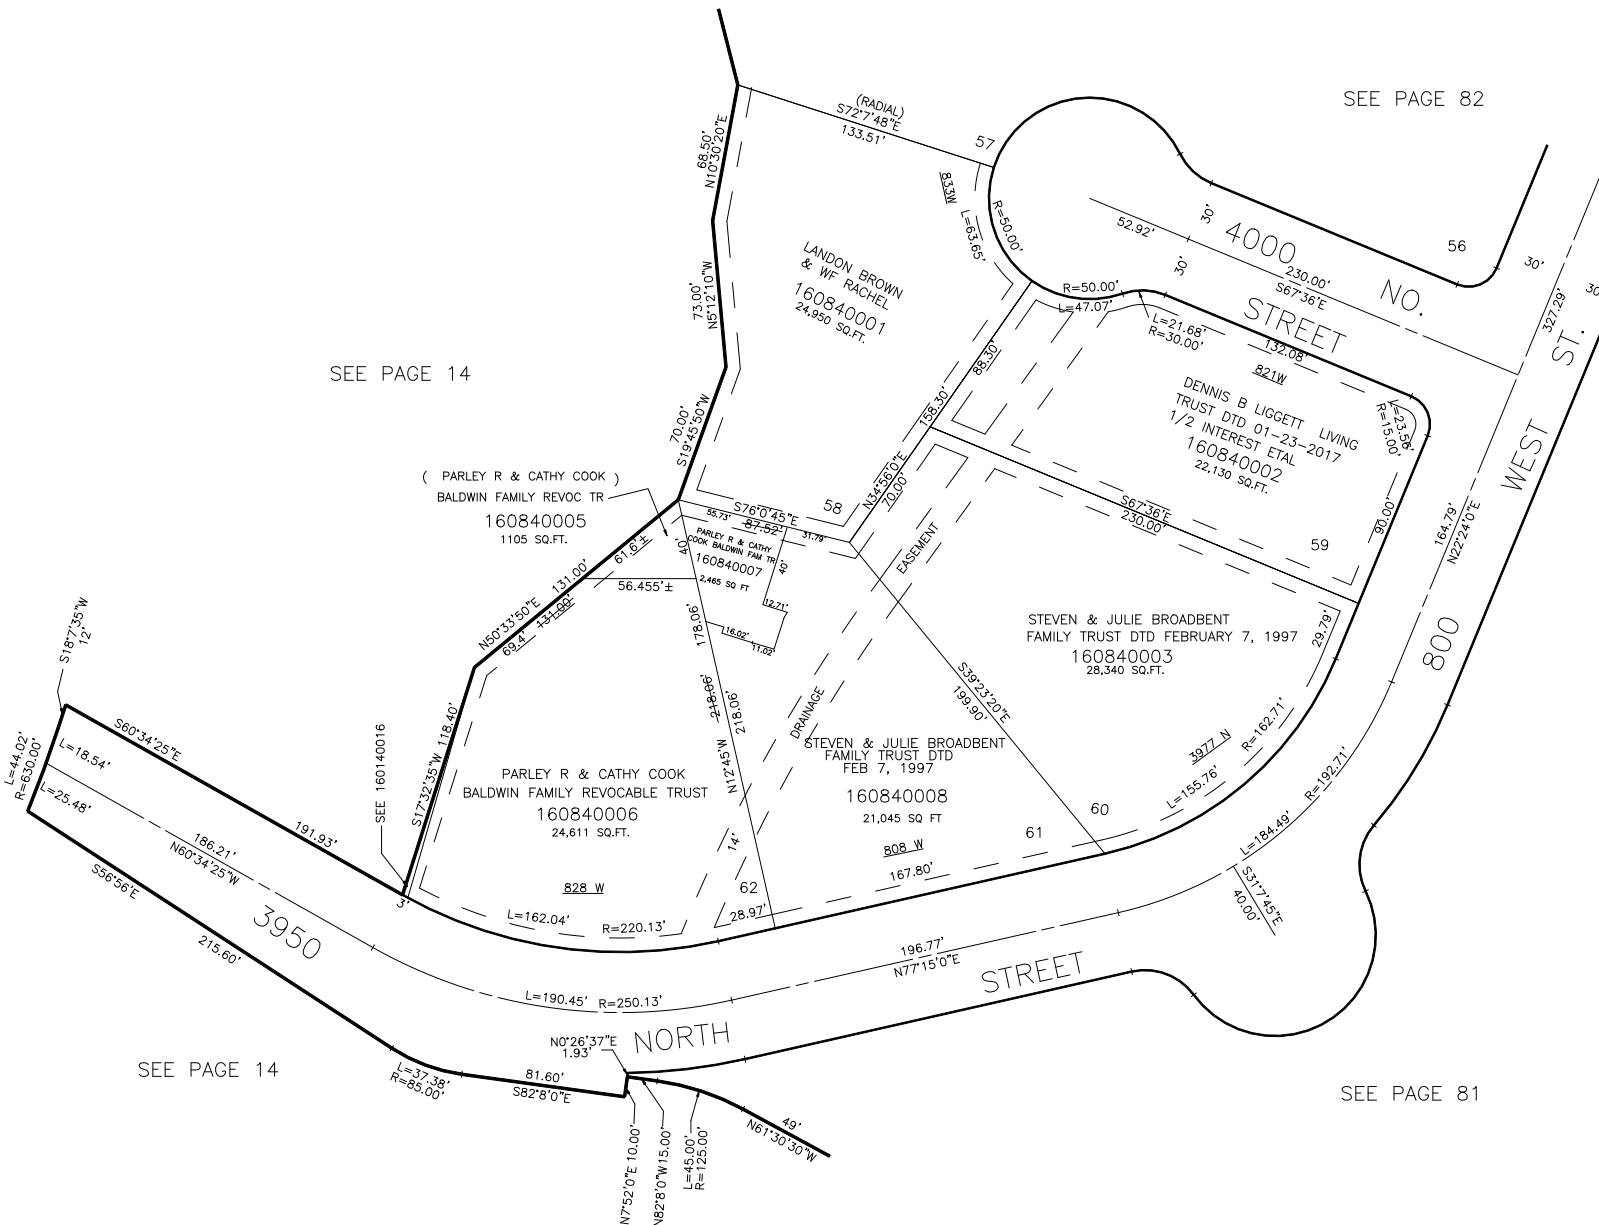

7' UTILITY & DRAINAGE EASEMENTS EACH
 SIDE OF PROPERTY LINES AS INDICATED
 BY DASHED LINES EXCEPT AS OTHERWISE
 SHOWN.

FOR COMPLETE ENG DATA SEE
 ORIGINAL DEDICATION PLAT IN
 BOOK 20, PAGE 71 OF RECORDS.