

PART OF S.E. 1/4, SEC. 20, T.7 N., R.1 W.

85

# LAKEVIEW HEIGHTS SUBDIVISION, PHASE-I

TAXING UNIT 10

P.R.U.D.

PREFIX 16-085

LOTS 143, 144 156-176

IN NORTH OGDEN CITY


SCALE 1"=50'

EXCEPT WHERE OTHERWISE SHOWN  
ALL LOTS OWNED BY  
THE LAKESIDE ESTATES

★ SEE CERTIFICATION  
(1296-429)

SEE PAGE 37-2

SEE  
PAGE  
37-2

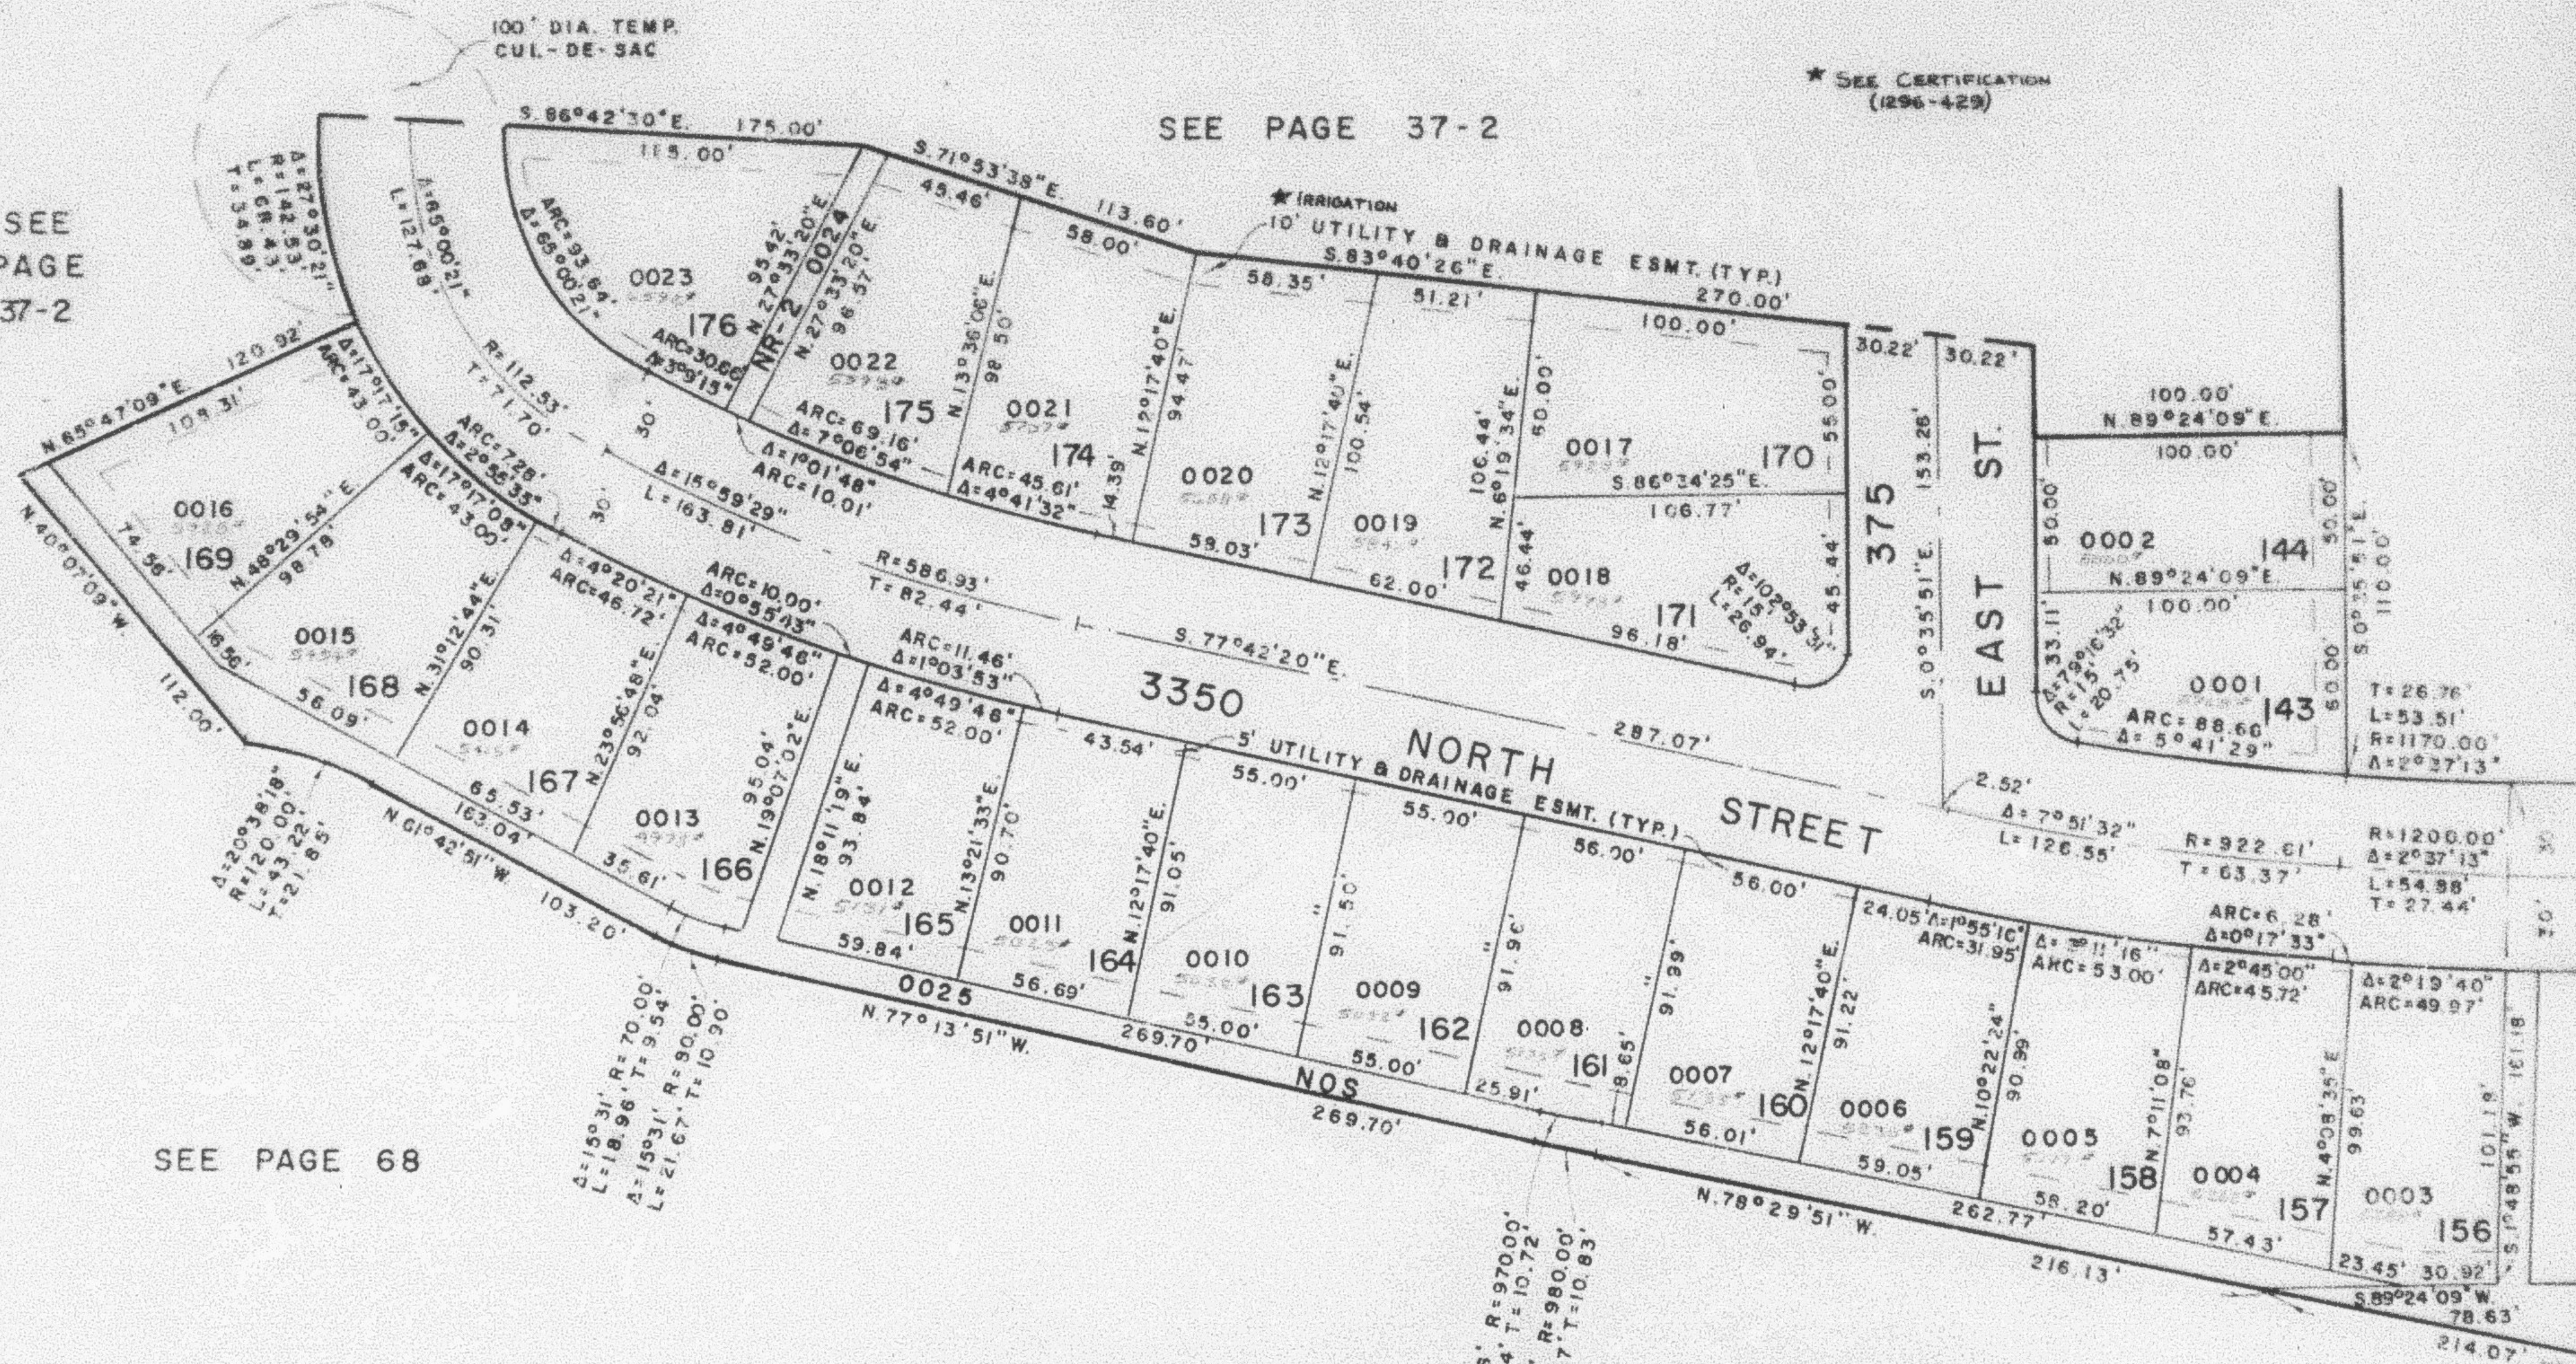

SEE PAGE 68

SEE PAGE 70

FOR COMPLETE ENG. DATA  
SEE ORIG. DED. PLAT IN  
BOOK 20, 95 TO 100

SEE PAGE 86