

PART OF S.E. 1/4, SEC. 20, T.7 N., R.1 W.

85

LAKEVIEW HEIGHTS SUBDIVISION, PHASE-I

P. R. U. D.

TAXING UNIT: 10

AMENDED PLAT 1983, SHEET 1B

PREFIX: 16-085

LOTS 143, 144 156-176


IN NORTH OGDEN CITY

SCALE 1" = 50'

EXCEPT WHERE OTHERWISE SHOWN
ALL LOTS OWNED BY:
BEN LOMOND ESTATES

SEE PAGE 37-2

SEE
PAGE
37-2

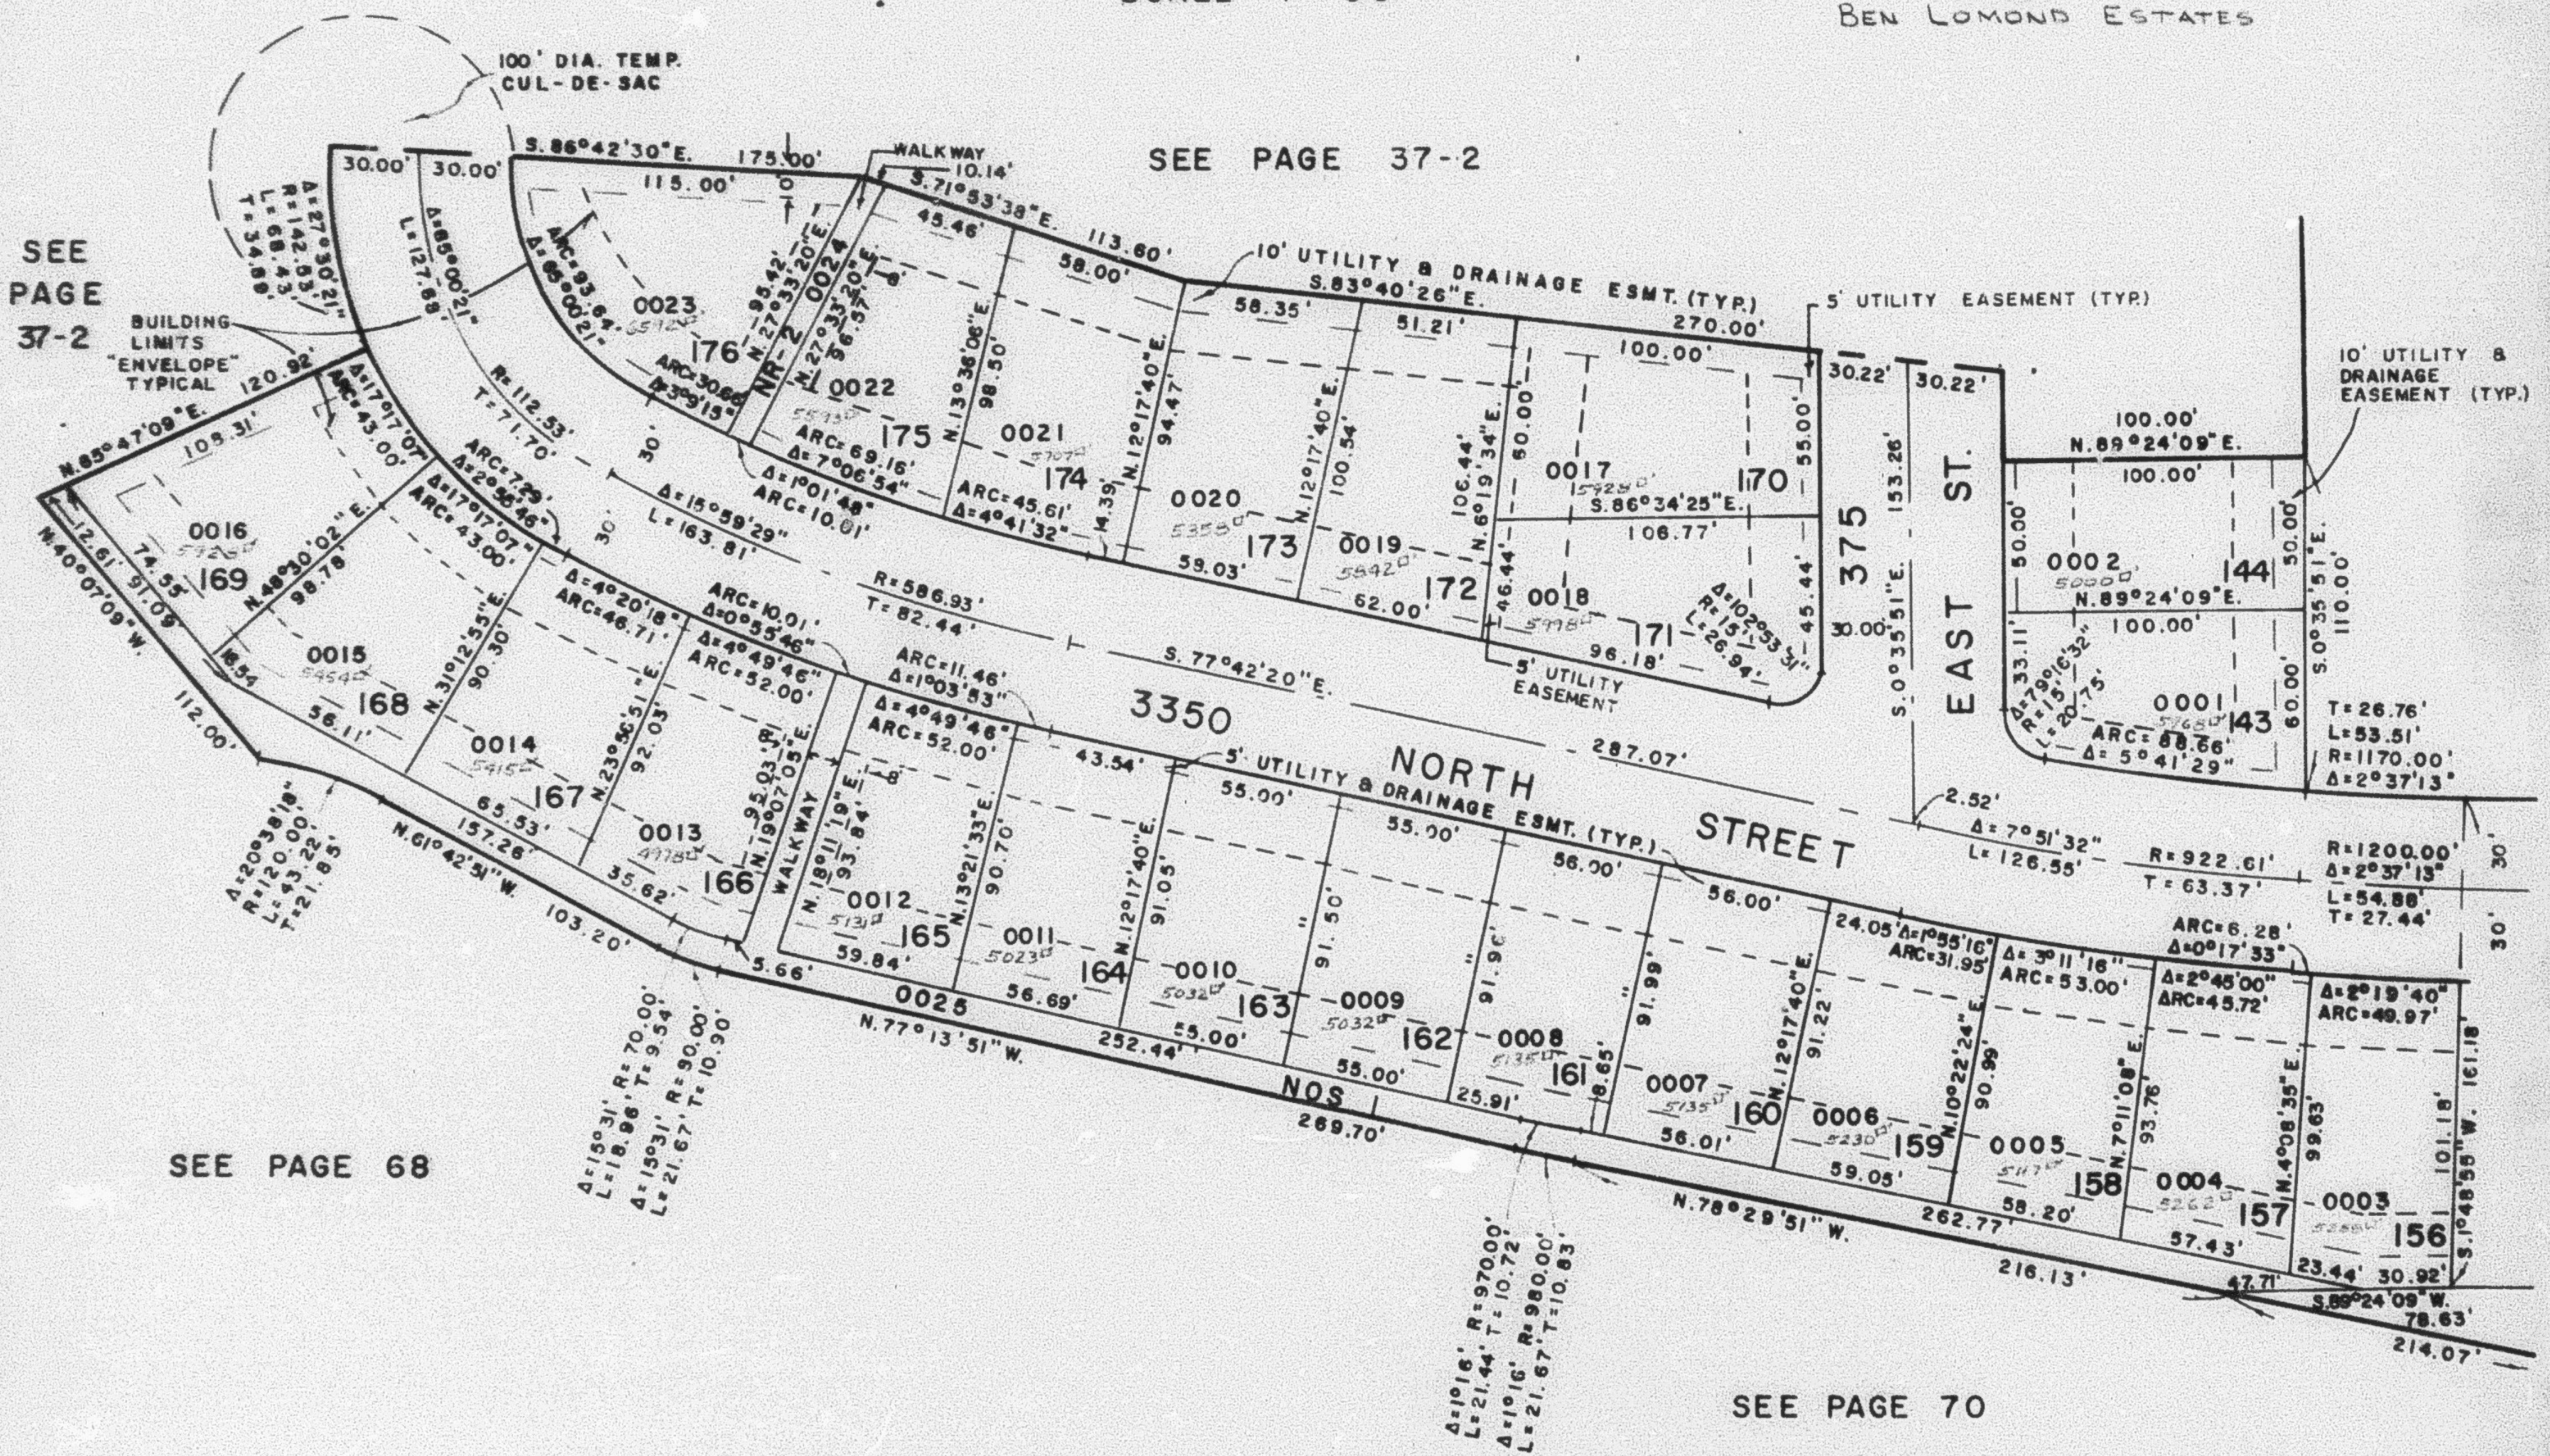

SEE PAGE 68

SEE PAGE 70

FOR COMPLETE ENG. DATA
SEE ORIG. DED. PLAT IN
BOOK 25, PAGES 41 TO 48.

REVISED
M.R.C. 6-83
G.W.G. 12-77