

PART SE 1/4 SEC. 20, T7N, R1W, S.L.B. 8 M.
LAKEVIEW HEIGHTS SUBDIVISION - PHASE 1
P.R.U.D.

85

TAXING UNIT 10

AMENDED PLAT 1986, SHEET 1B


(AMENDED PLAT NO. 2)

LOTS 143, 144, 156-161, 163

LOTS 164, 166, 168-174, 176

NORTH OGDEN CITY

SCALE 1" TO 50'

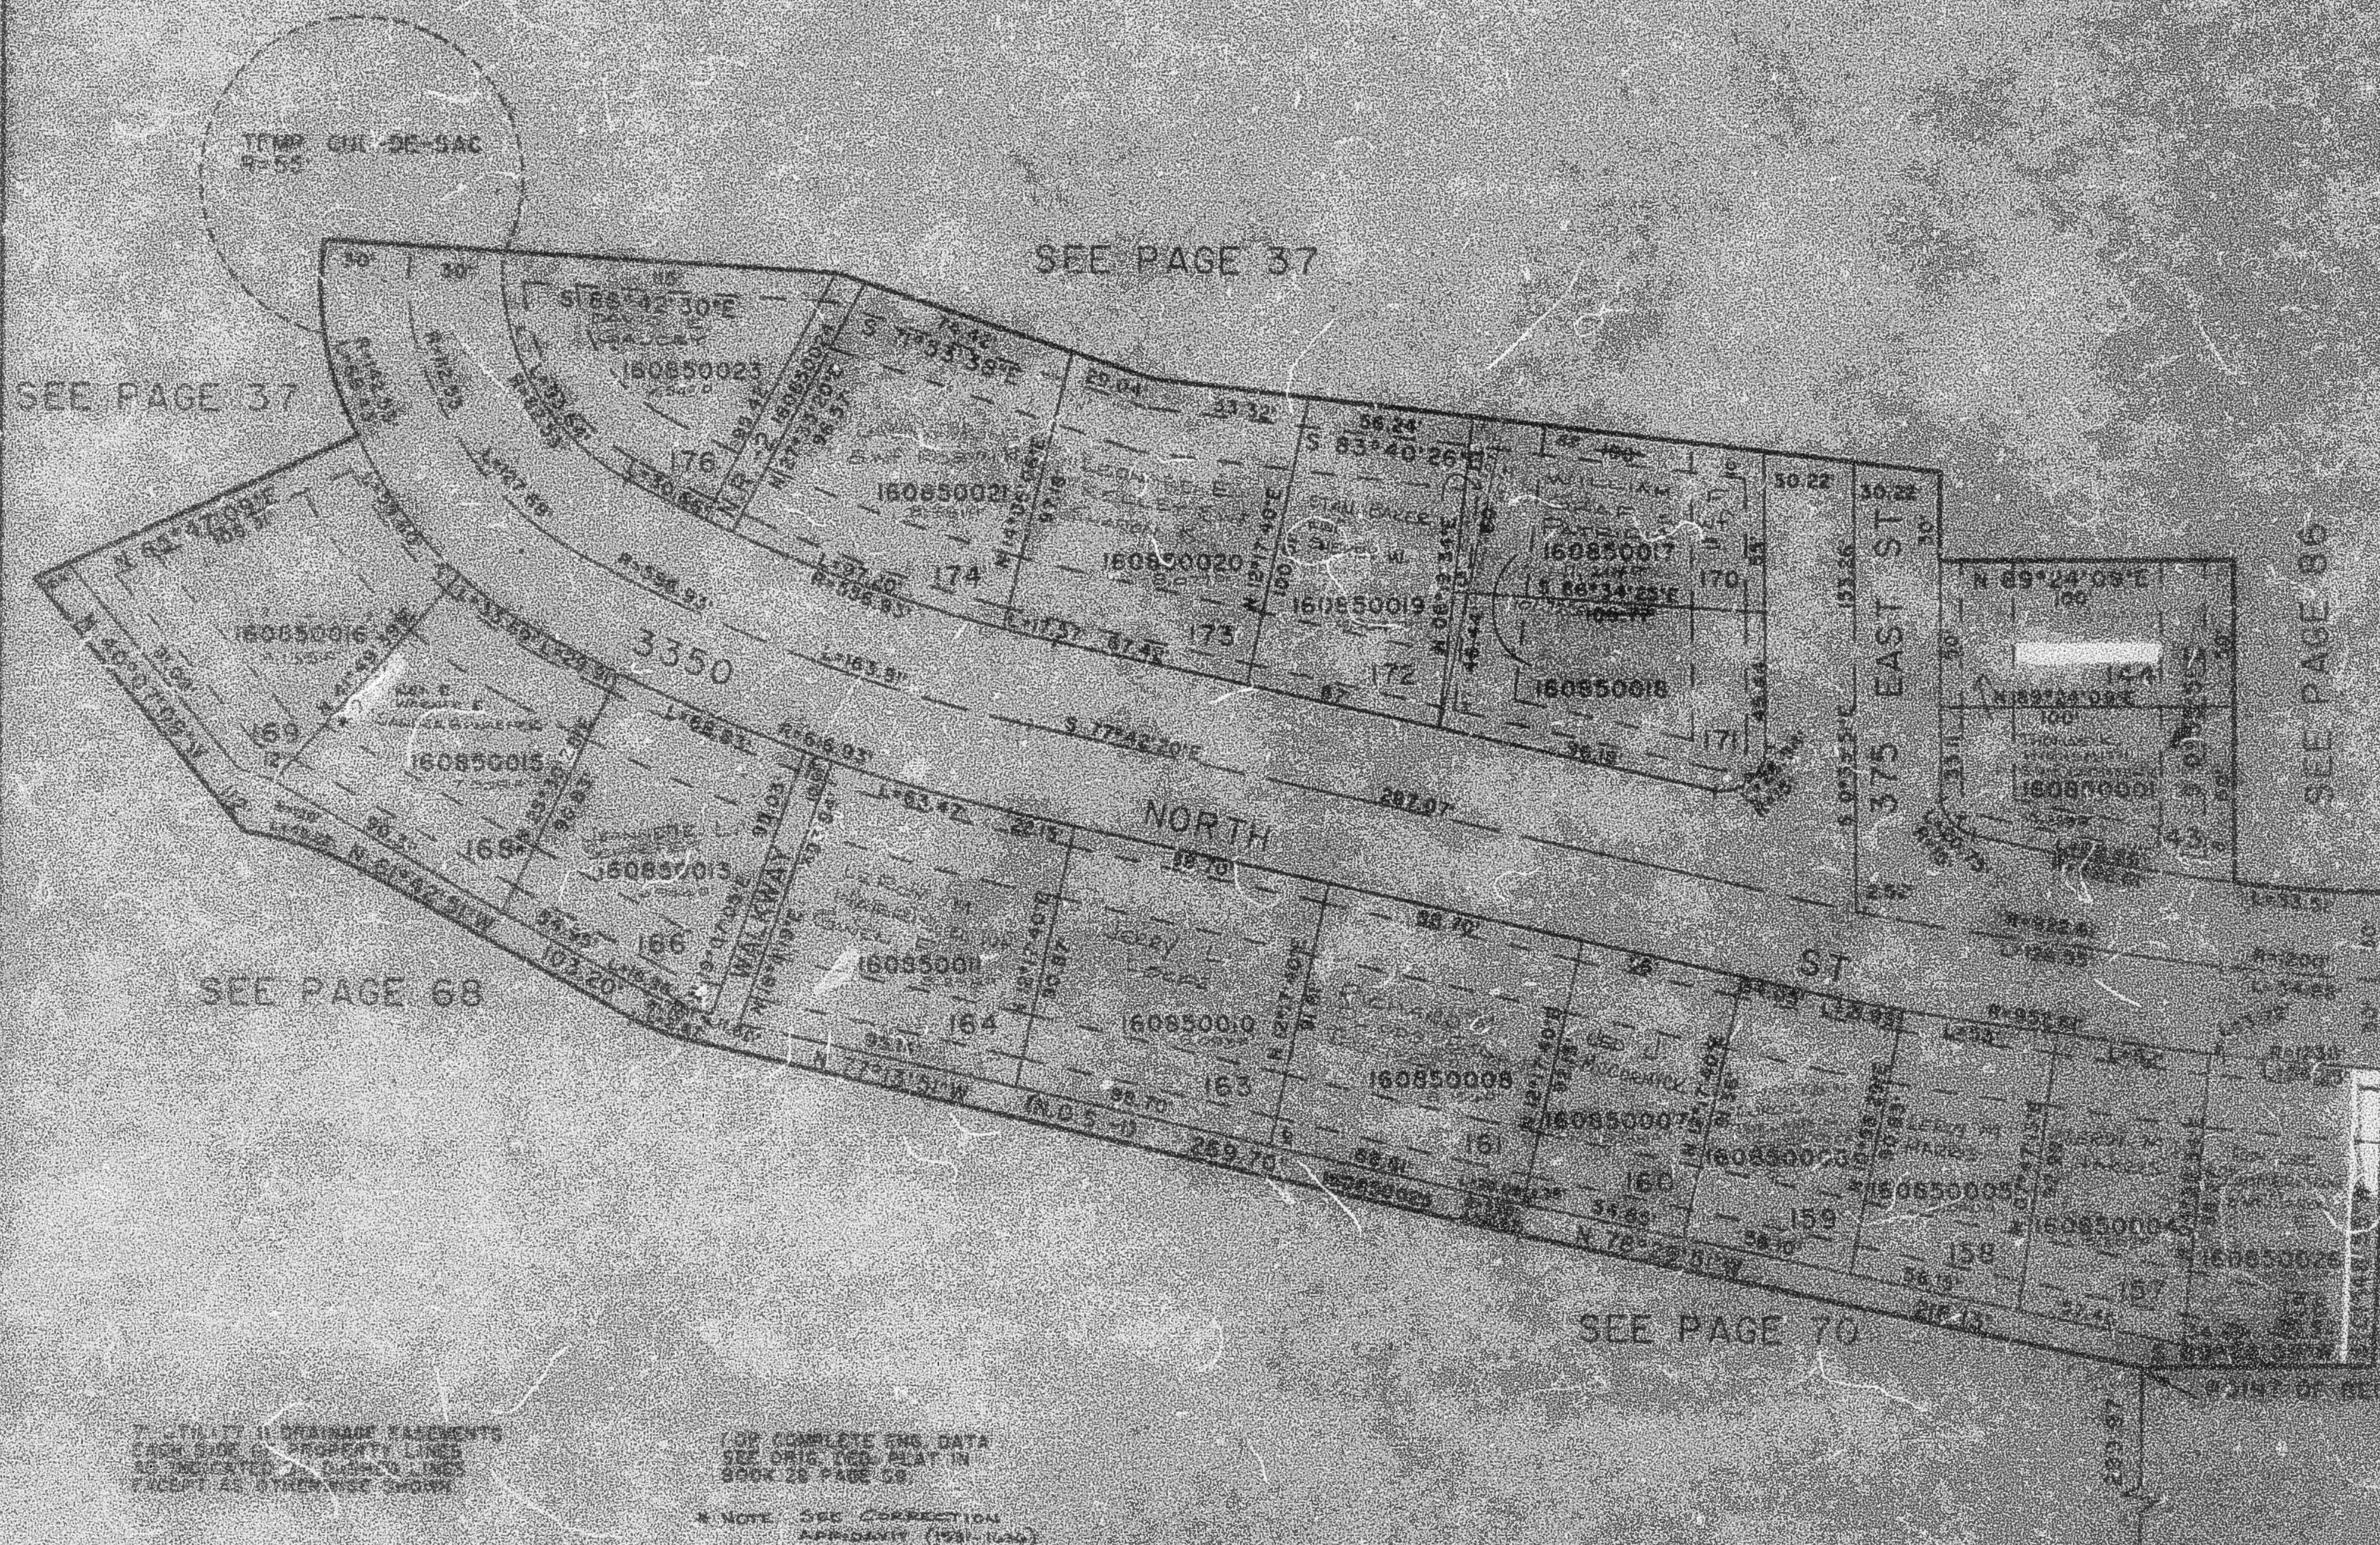

SEE PAGE 37

SEE PAGE 37

SEE PAGE 86

SEE PAGE 70

7. UTILITY II DRAINAGE EASEMENTS
EACH SIDE OF PROPERTY LINES
AS INDICATED BY DASHED LINES
EXCEPT AS OTHERWISE SHOWN

FOR COMPLETE TRS. DATA
SEE ORIG. TOL. PLAT IN
BOOK 28 PAGE 58

* NOTE: SEE CORRECTION
APPENDIX (1981-1986)

WEST 654.5
SE COR SEC 20
T7N R1W
S.L.B. 8 M.