

LAKEVIEW HEIGHTS SUBDIVISION—PHASE 1 P.R.U.D.

AMENDED PLAT 1986, SHEET 1B

(AMENDED PLAT NO. 2)


LOTS 143, 144, 156-161, 163

LOTS 164, 166, 168-174, 176

IN NORTH OGDEN CITY

SCALE 1"=50'

TAXING UNIT: 10

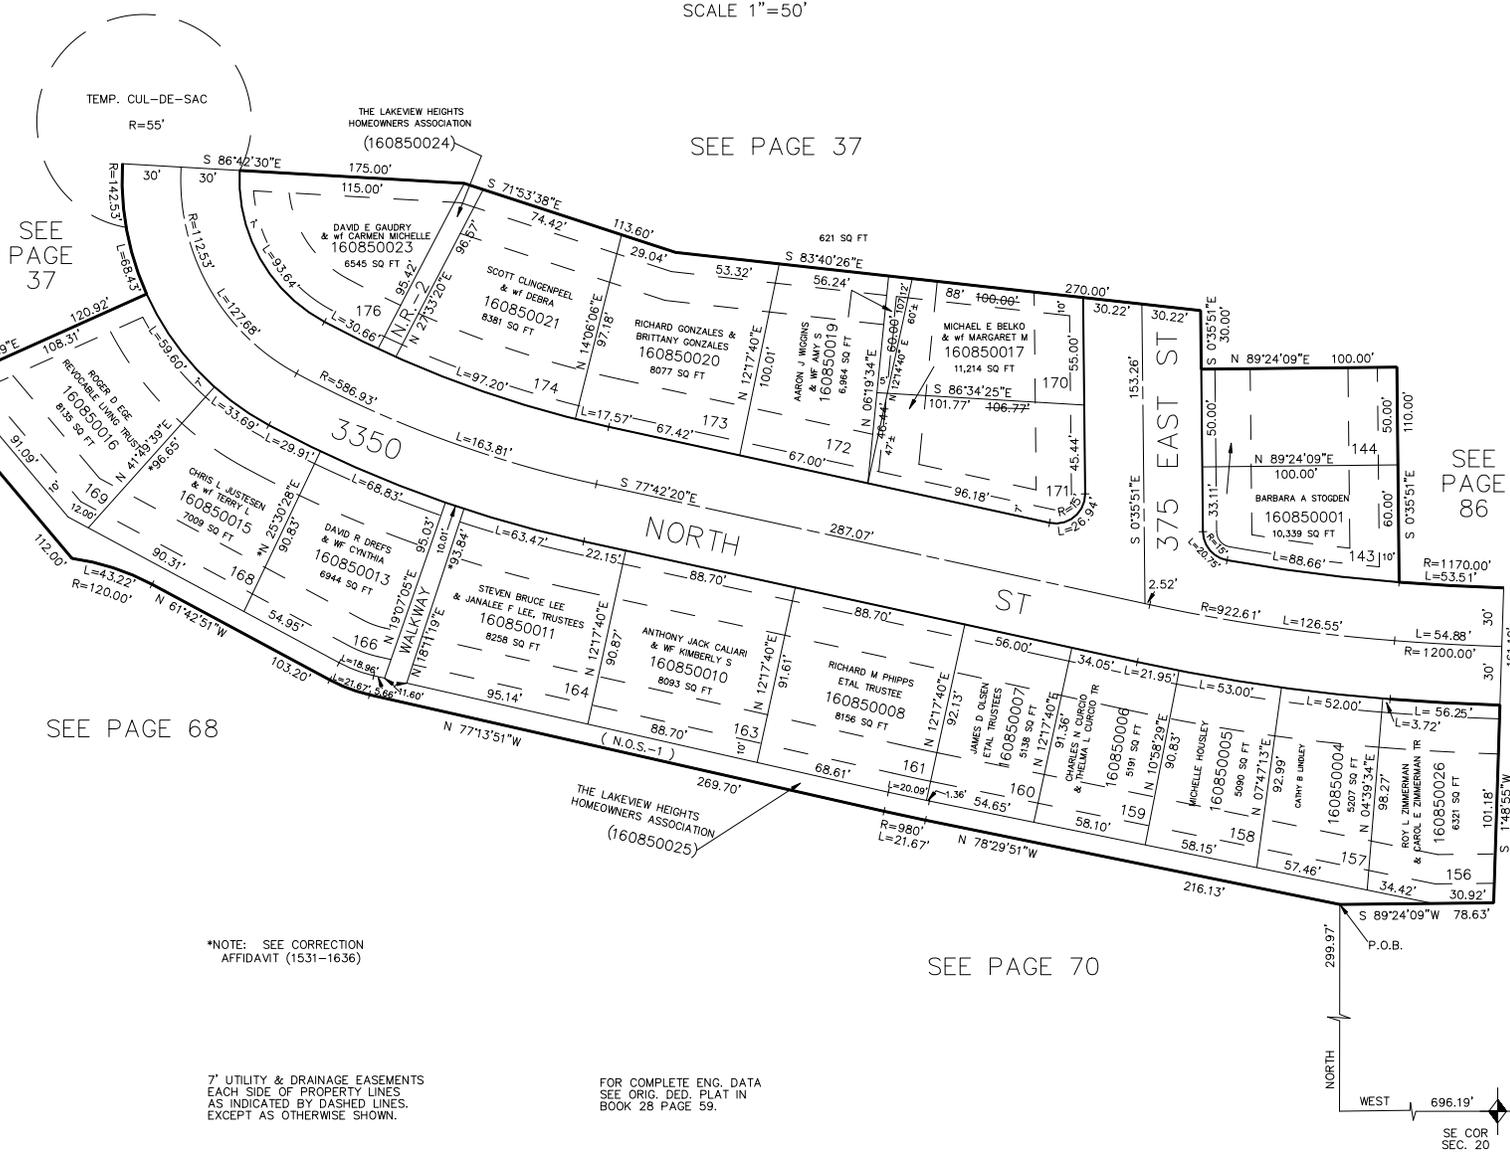

SEE PAGE 37

SEE PAGE 37

SEE PAGE 86

SEE PAGE 68

SEE PAGE 70

*NOTE: SEE CORRECTION AFFIDAVIT (1531-1636)

7' UTILITY & DRAINAGE EASEMENTS EACH SIDE OF PROPERTY LINES AS INDICATED BY DASHED LINES. EXCEPT AS OTHERWISE SHOWN.

FOR COMPLETE ENG. DATA SEE ORIG. DED. PLAT IN BOOK 28 PAGE 59.