

PART SE 1/4 SEC. 20, T.7N., R.1W., S.L.B. & M.
LAKEVIEW HEIGHTS SUBDIVISION—PHASE 1
 P.R.U.D.

TAXING UNIT: 10


AMENDED PLAT 1986, SHEET 1B

(AMENDED PLAT NO. 2)

LOTS 143, 144, 156-161, 163

LOTS 164, 166, 168-174, 176

IN NORTH OGDEN CITY
 SCALE 1"=50'

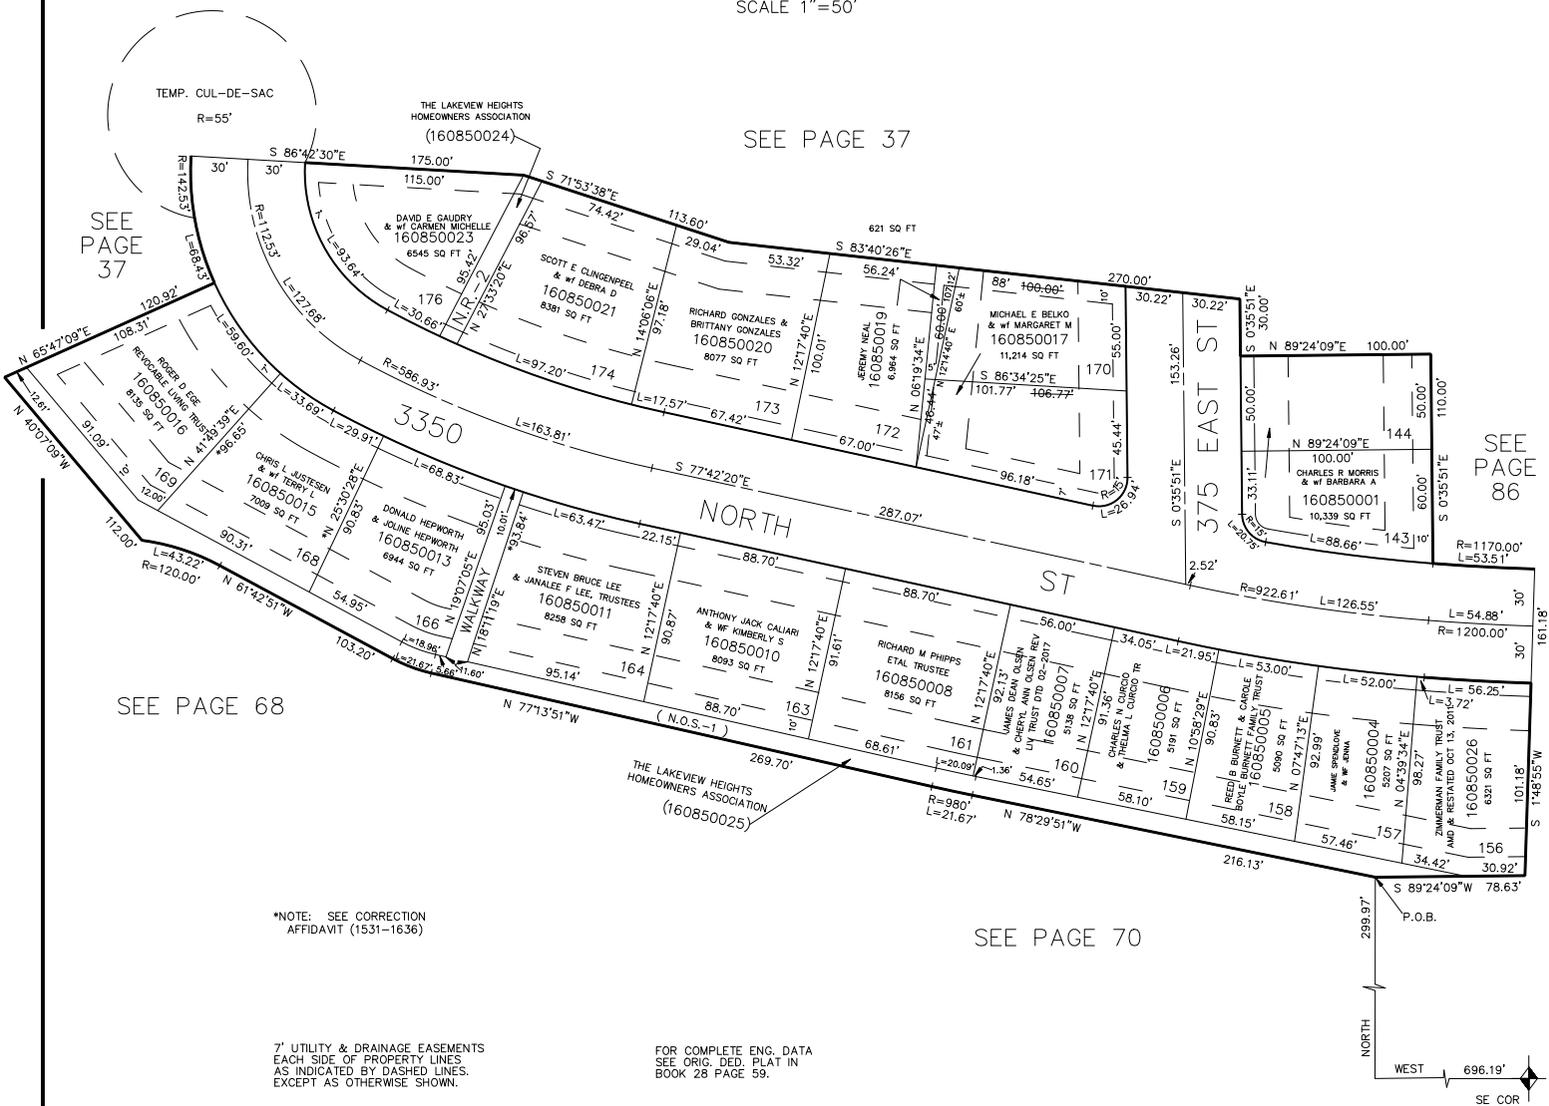

SEE PAGE 37

SEE PAGE 37

SEE PAGE 86

SEE PAGE 68

SEE PAGE 70

*NOTE: SEE CORRECTION AFFIDAVIT (1531-1636)

7' UTILITY & DRAINAGE EASEMENTS EACH SIDE OF PROPERTY LINES AS INDICATED BY DASHED LINES. EXCEPT AS OTHERWISE SHOWN.

FOR COMPLETE ENG. DATA SEE ORIG. DED. PLAT IN BOOK 28 PAGE 59.