

PART OF S.E. 1/4, SEC. 20, T.7 N., R.1 W.

86

LAKEVIEW HEIGHTS SUBDIVISION, PHASE-I

P. R. U. D.

TAXING UNIT: 10

AMENDED PLAT 1983, SHEET 2B
LOTS 113-142 145-155


PREFIX: 16-086

EXCEPT WHERE OTHERWISE SHOWN
ALL LOTS OWNED BY:
BEN LOMOND ESTATES

IN NORTH OGDEN CITY

SCALE 1" = 50'

SEE PAGE 37-2

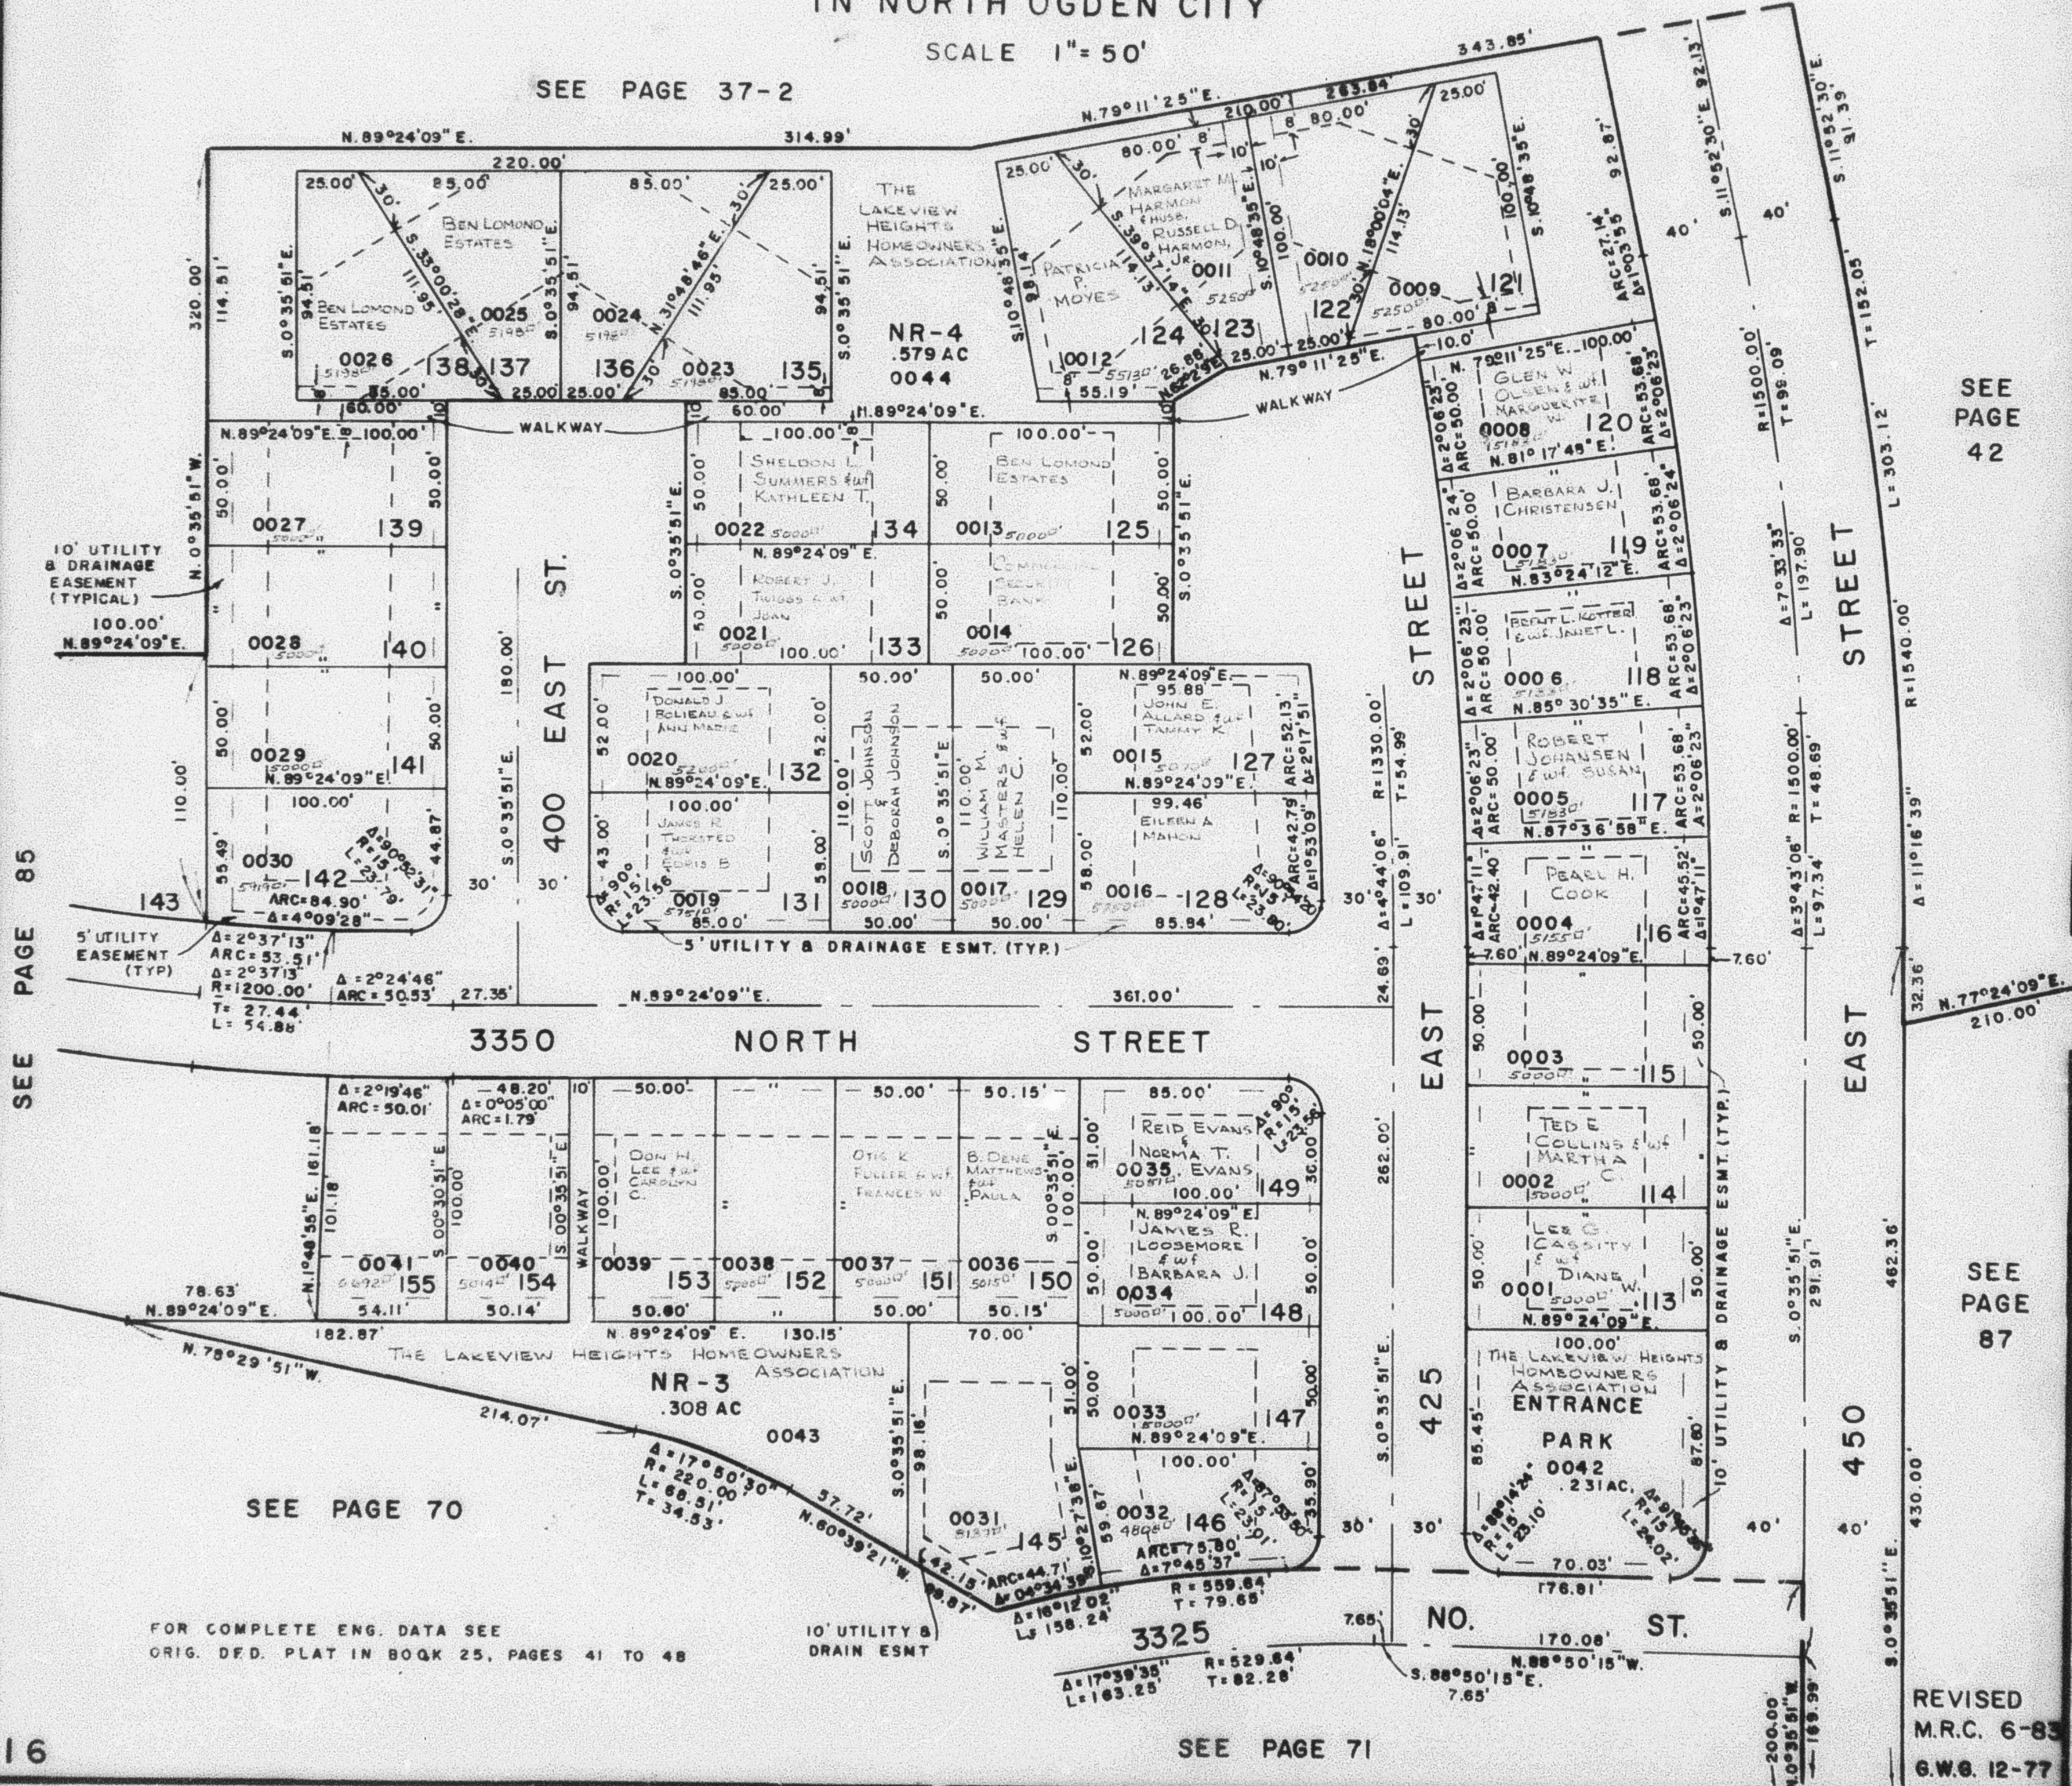

SEE
PAGE
42

SEE
PAGE
87

REVISED
M.R.C. 6-83
G.W.B. 12-77

SEE
PAGE
85

SEE PAGE 71

SEE PAGE 70

FOR COMPLETE ENG. DATA SEE
ORIG. D.F.D. PLAT IN BOOK 25, PAGES 41 TO 48