

PART OF S.E. 1/4, SEC. 20, T.7 N., R.1 W.

86

# LAKEVIEW HEIGHTS SUBDIVISION, PHASE-I

P. R. U. D.

TAXING UNIT: 10

AMD. PLAT NO. 2 1987, SHEET 2B

PREFIX: 16-086

EXCEPT WHERE OTHERWISE SHOWN  
ALL LOTS OWNED BY:  
HOMOTED REAL ESTATE CORP.


LOTS 113-138, 145-155

LOTS 141, 142

IN NORTH OGDEN CITY

SCALE 1" = 50'

SEE PAGE 37-2

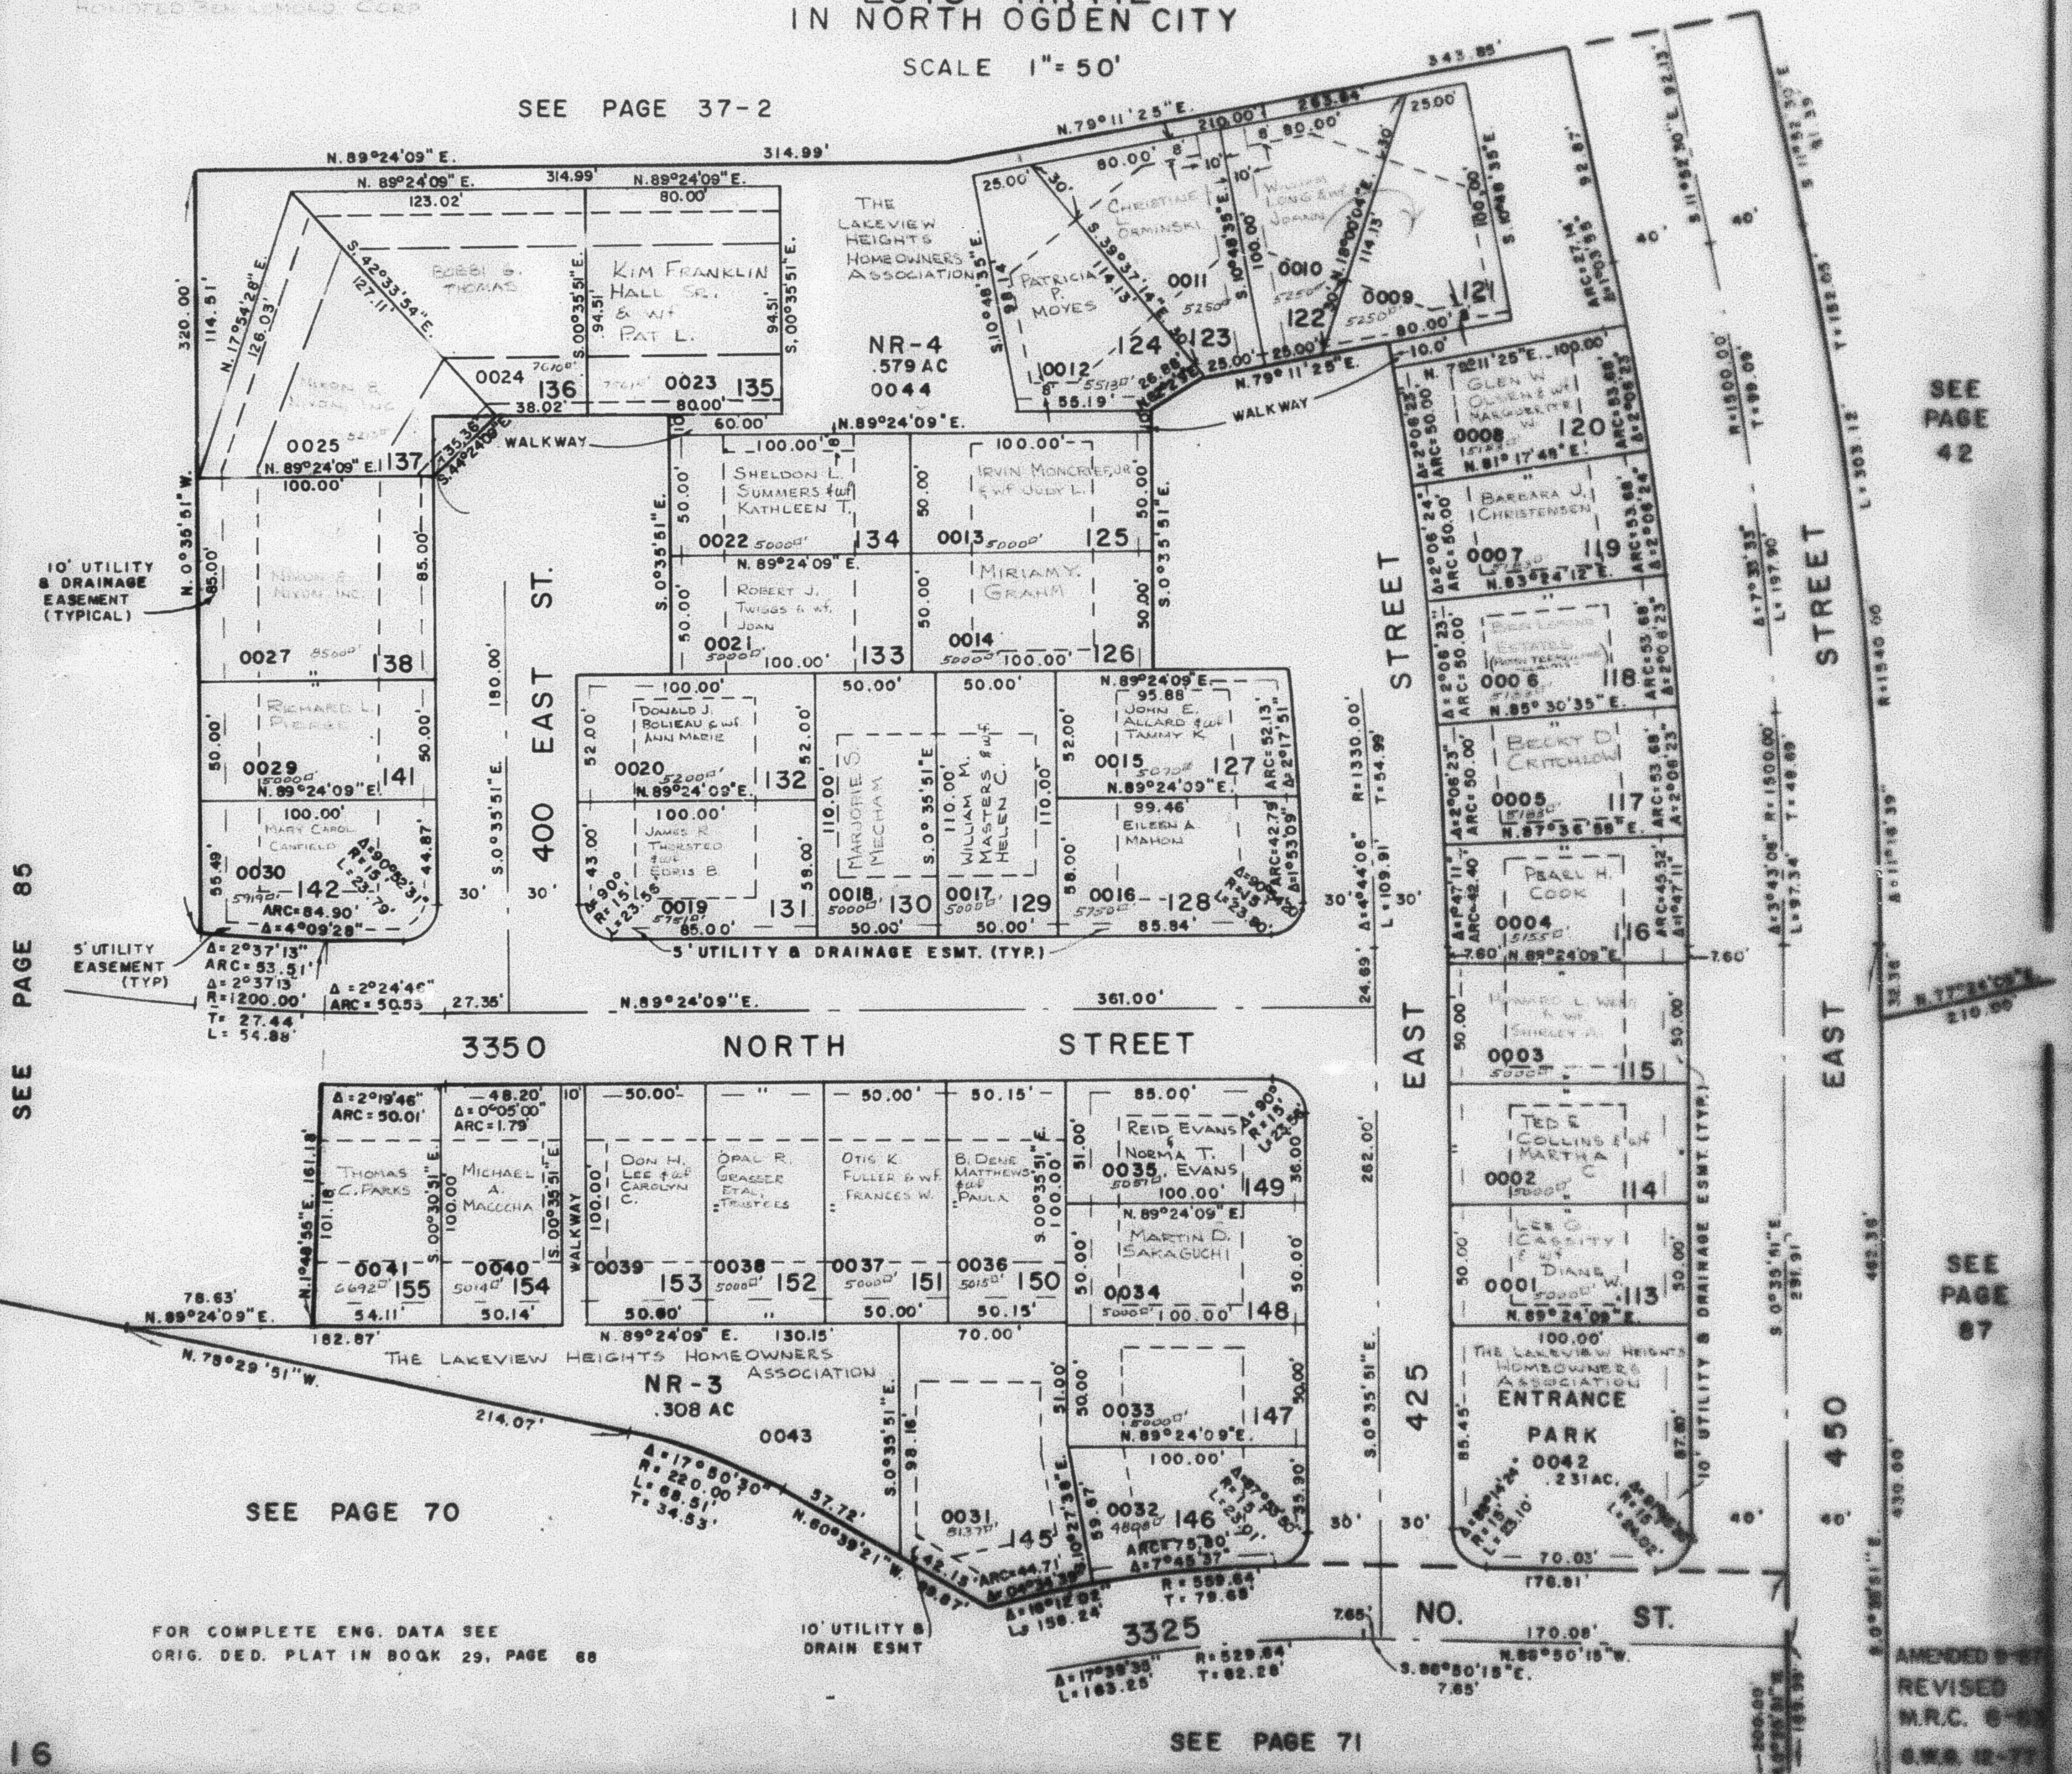

SEE PAGE 42

SEE PAGE 87

FOR COMPLETE ENG. DATA SEE  
ORIG. DED. PLAT IN BOOK 29, PAGE 88

SEE PAGE 71

AMENDED 8-87  
REVISED  
M.R.C. 6-88  
S.M.S. 12-77