

PART OF S.E. 1/4 OF SECTION 20, T.7N., R.1W., S.L.B. & M.
LAKEVIEW HEIGHTS SUBDIVISION PHASE 1 P.R.U.D.

AMD. PLAT NO. 2 1987, SHEET 2B

LOTS 113-138, 145-155, 141 & 142

TAXING UNIT: 10


IN NORTH OGDEN CITY

SCALE 1" = 50'

SEE PAGE 37-2

SEE PAGE 42

SEE PAGE 87

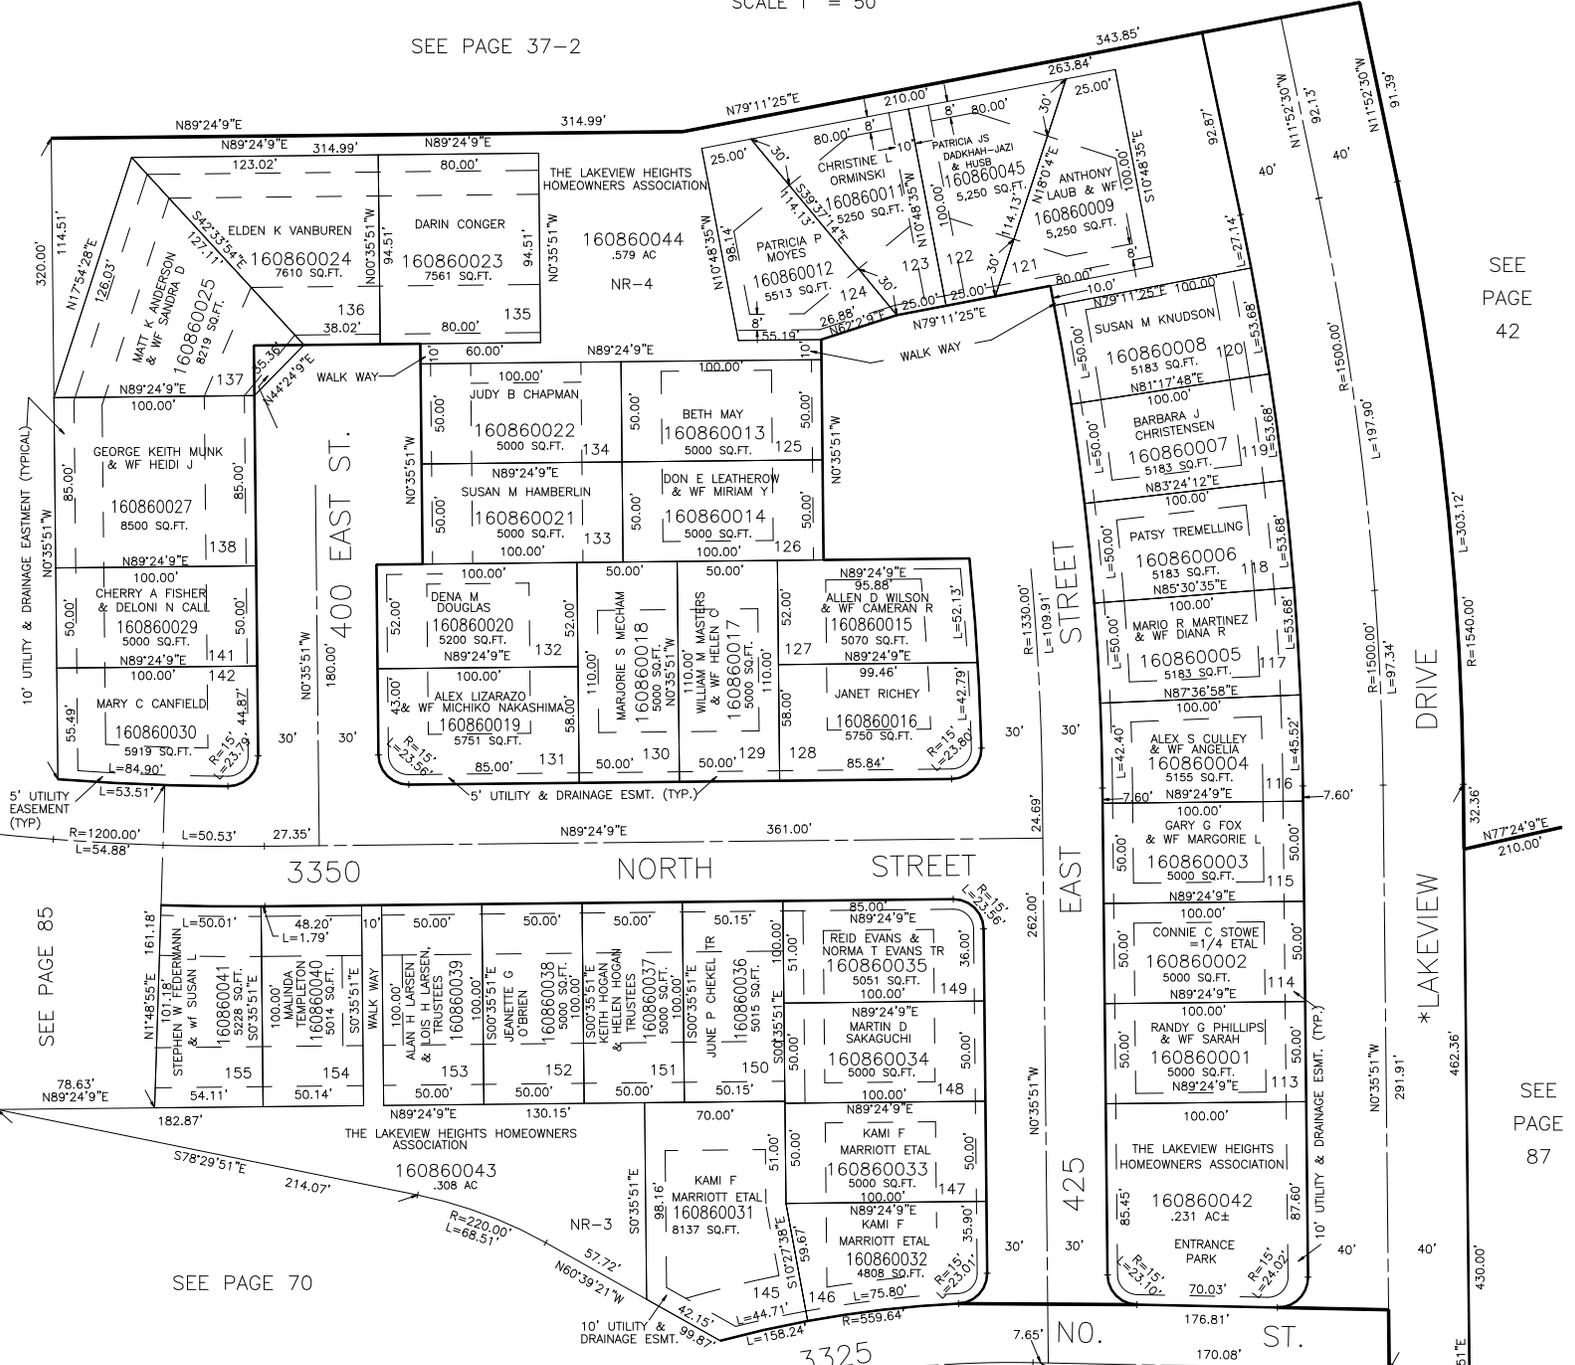

FOR COMPLETE ENG DATA SEE ORIGINAL DEDICATION PLAT IN BOOK 29, PAGE 68 OF RECORDS.

SEE PAGE 71

*STREET NAME CHANGE ORDINANCE #1389188 1792-1931 21-FEB-1996