

PART OF S.E. 1/4 OF SECTION 20, T.7N., R.1W., S.L.B. & M.
LAKEVIEW HEIGHTS SUBDIVISION PHASE 1 P.R.U.D.

SHEET 2B AMD. PLAT NO. 2 1987


LOTS 113-138, 145-155, 141 & 142

IN NORTH OGDEN CITY

SCALE 1" = 50'

TAXING UNIT: 10

SEE PAGE 37-2

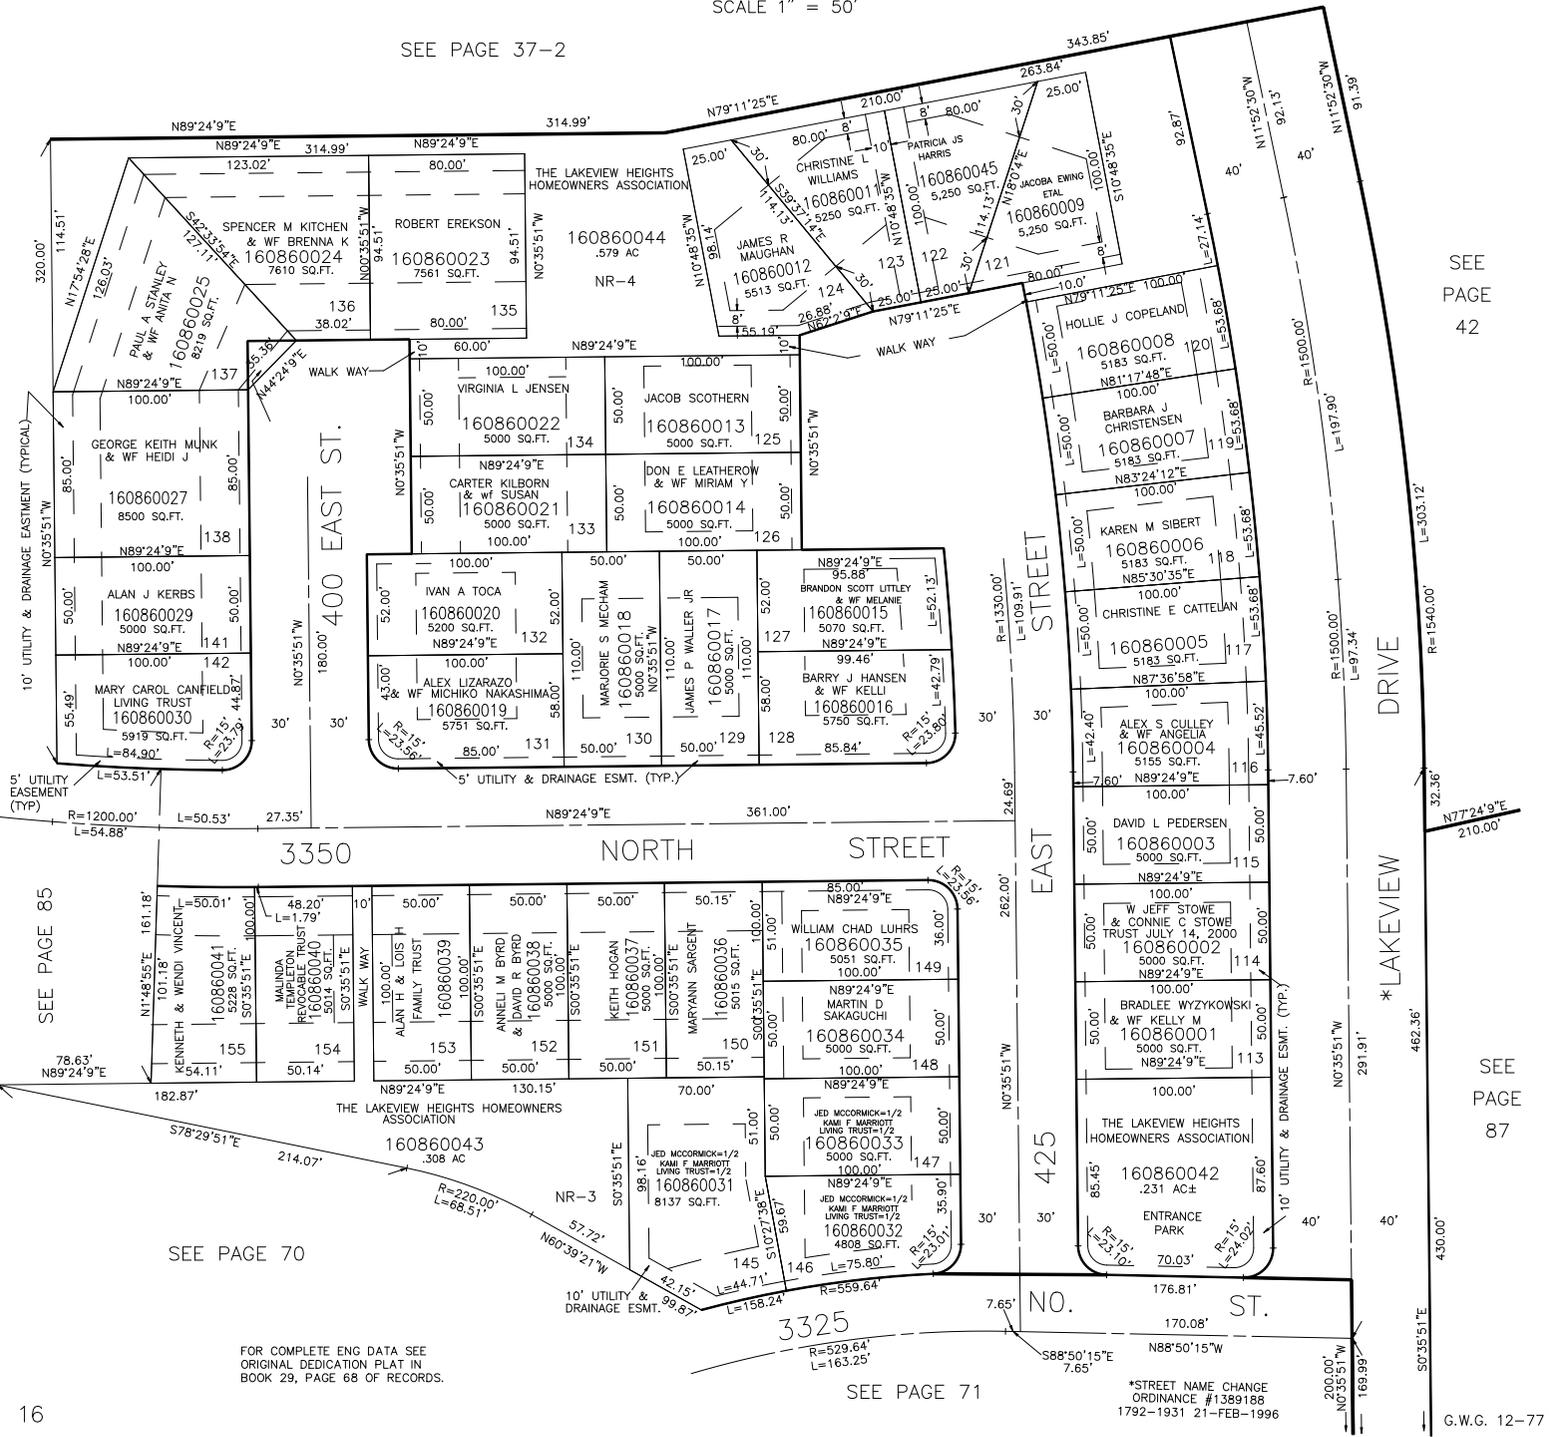

SEE PAGE 42

SEE PAGE 87

SEE PAGE 70

SEE PAGE 71

FOR COMPLETE ENG DATA SEE ORIGINAL DEDICATION PLAT IN BOOK 29, PAGE 68 OF RECORDS.

*STREET NAME CHANGE ORDINANCE #1389188 1792-1931 21-FEB-1996