

PART OF S.W. 1/4, SEC. 21, T.7 N., R.1 W.

87

LAKEVIEW HEIGHTS SUBDIVISION, PHASE-I

AMENDED PLAT

TAXING UNIT-10

PREFIX-16-087

P. R. U. D.

LOTS 75-79 104, 106-112

IN NORTH OGDEN CITY

SCALE 1"=50'

EXCEPT WHERE OTHERWISE SHOWN
ALL LOTS OWNED BY:
DEN LOMOND ESTATES


SEE PAGE 91

SEE PAGE 42

SEE PAGE 88

SEE PAGE 86

SEE PAGE 71

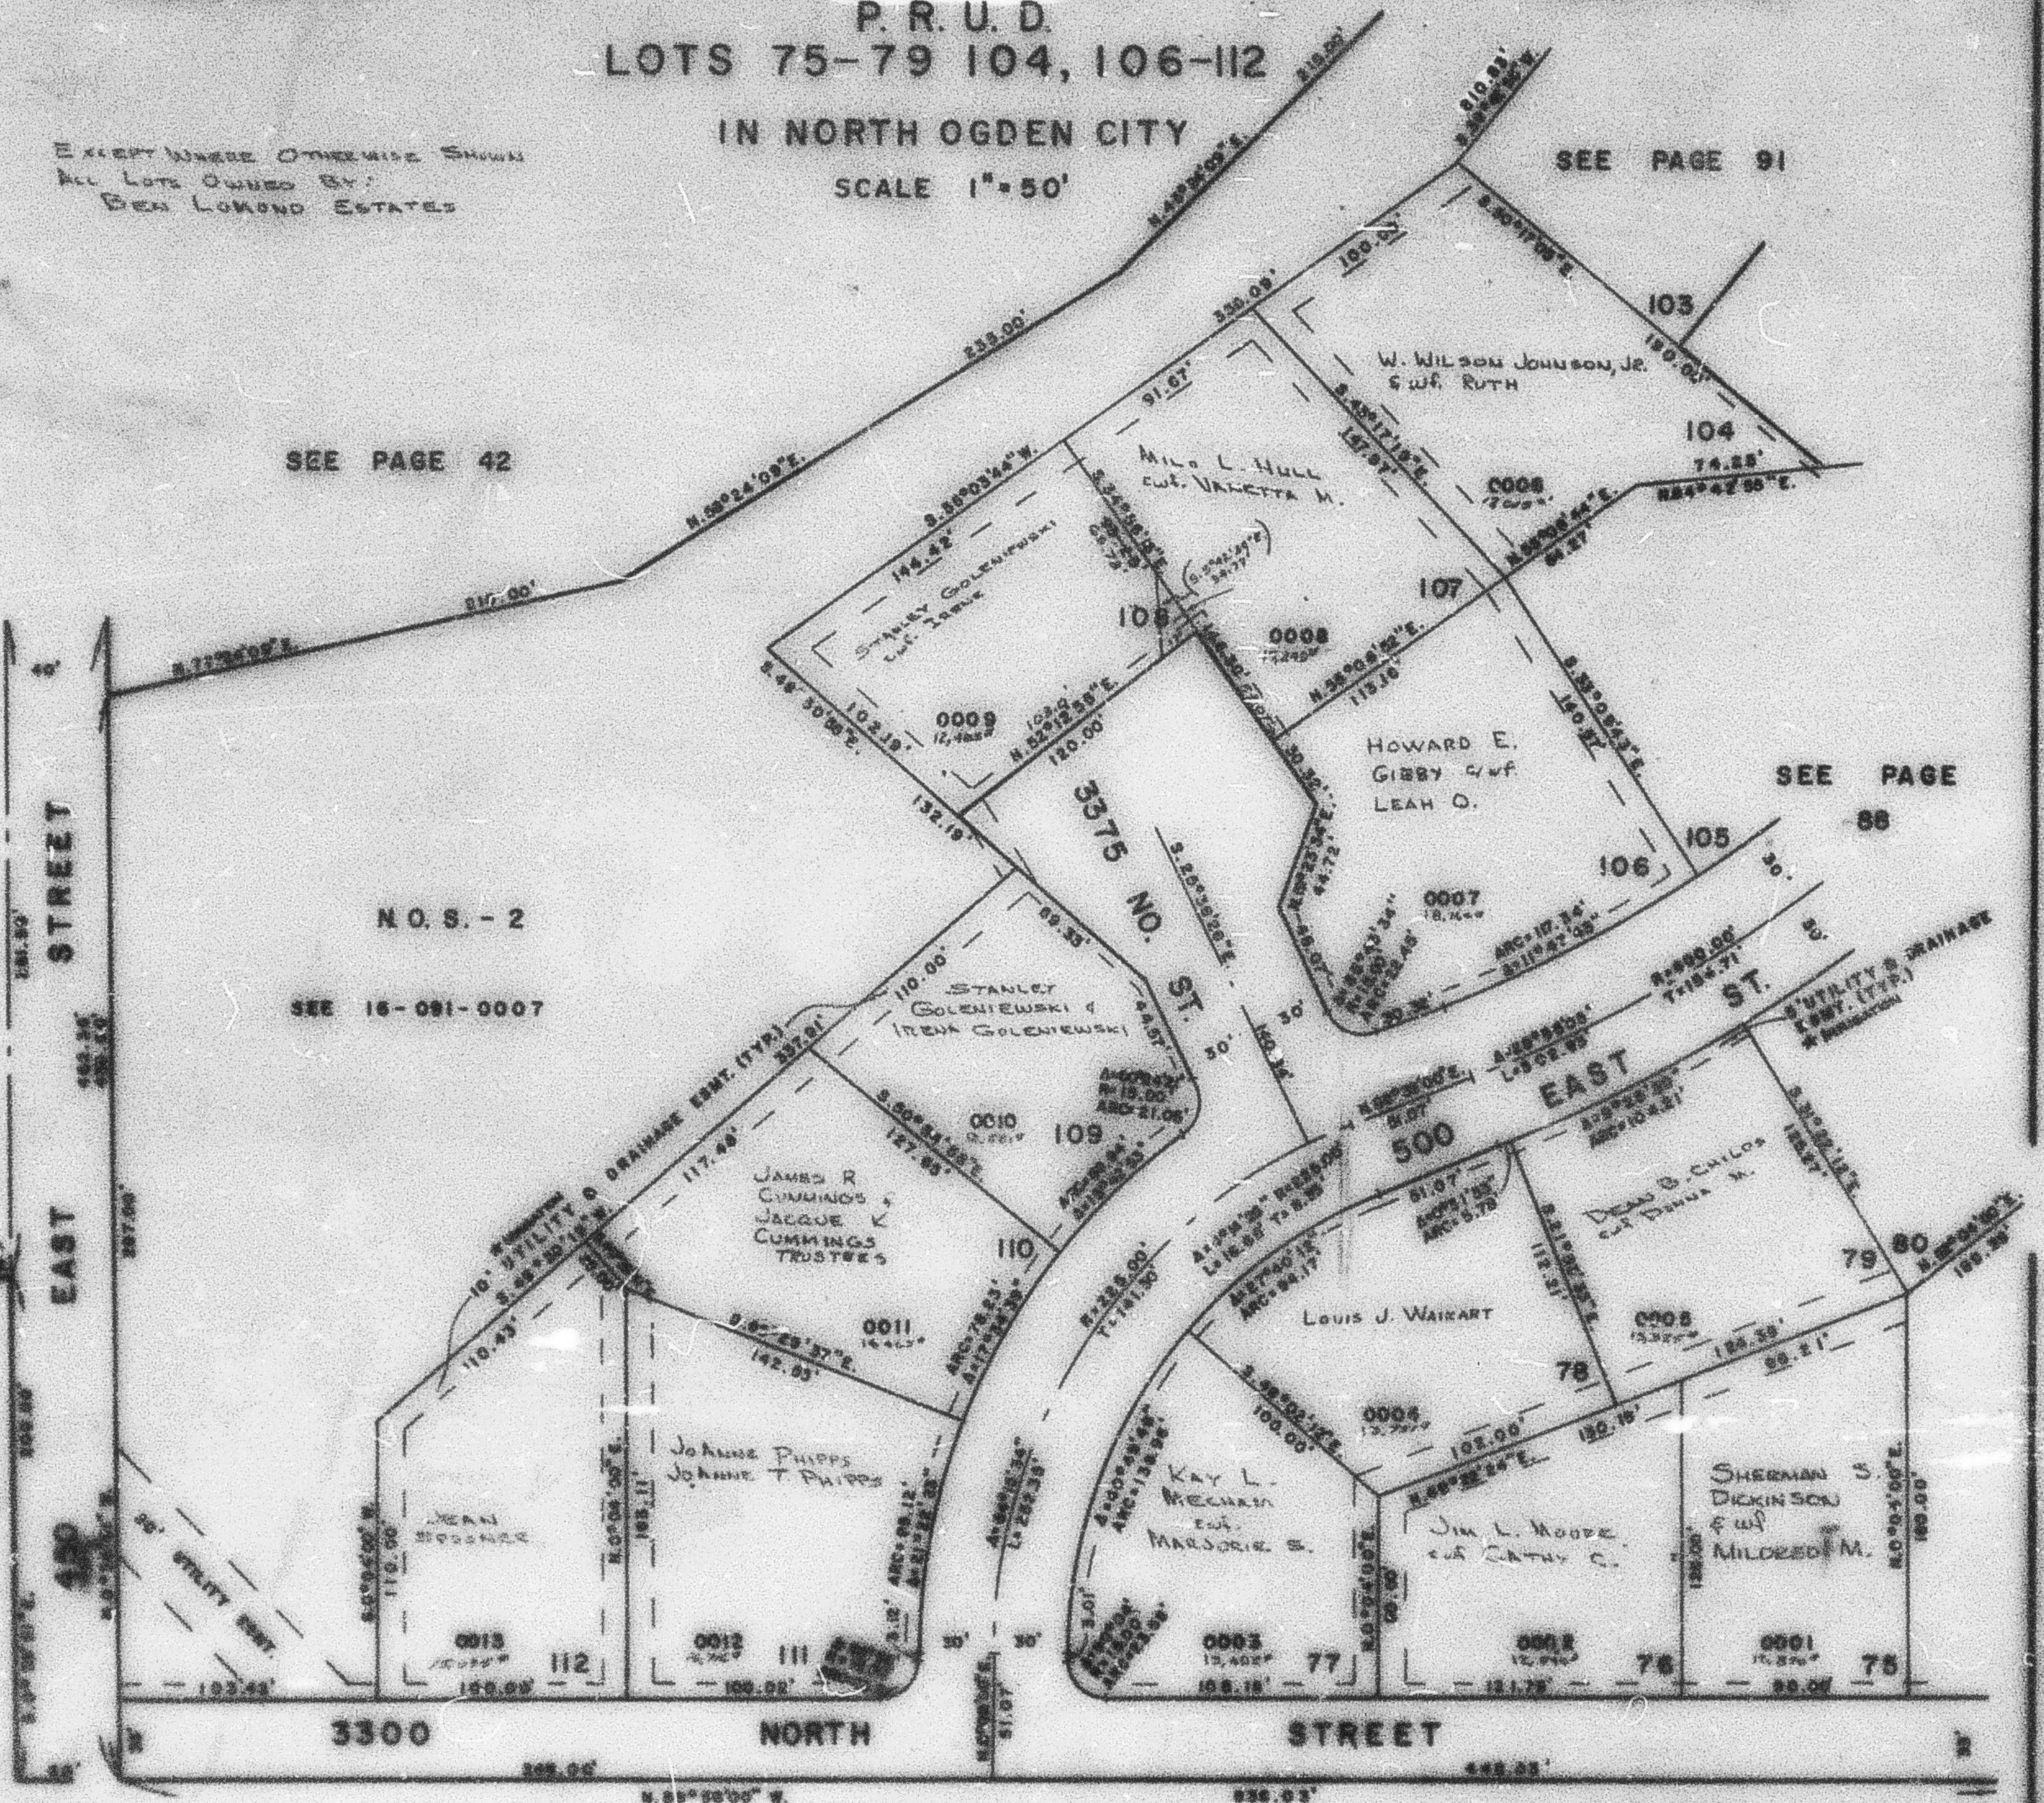

SEE BOOK 17, PAGE 1

FOR COMPLETE ETL DATA
SEE OHS. SEC. PLAT IN
BOOK 23, 75 TO 84

* SEC. CERTIFICATION
(1965-400)

S.W. 1/4, SEC. 21, T.7 N., R.1 W.