

PART OF S.W. 1/4, SEC. 21, T.7 N., R.1 W.

87

LAKEVIEW HEIGHTS SUBDIVISION, PHASE-I

TAXING UNIT: 10

AMENDED PLAT

P. R. U. D.

LOTS 75-79 104, 106-112

IN NORTH OGDEN CITY

SCALE 1" = 50'

PREFIX: 16-087


SEE PAGE 91

SEE PAGE 42

SEE PAGE 86

SEE PAGE 71

SEE PAGE 88

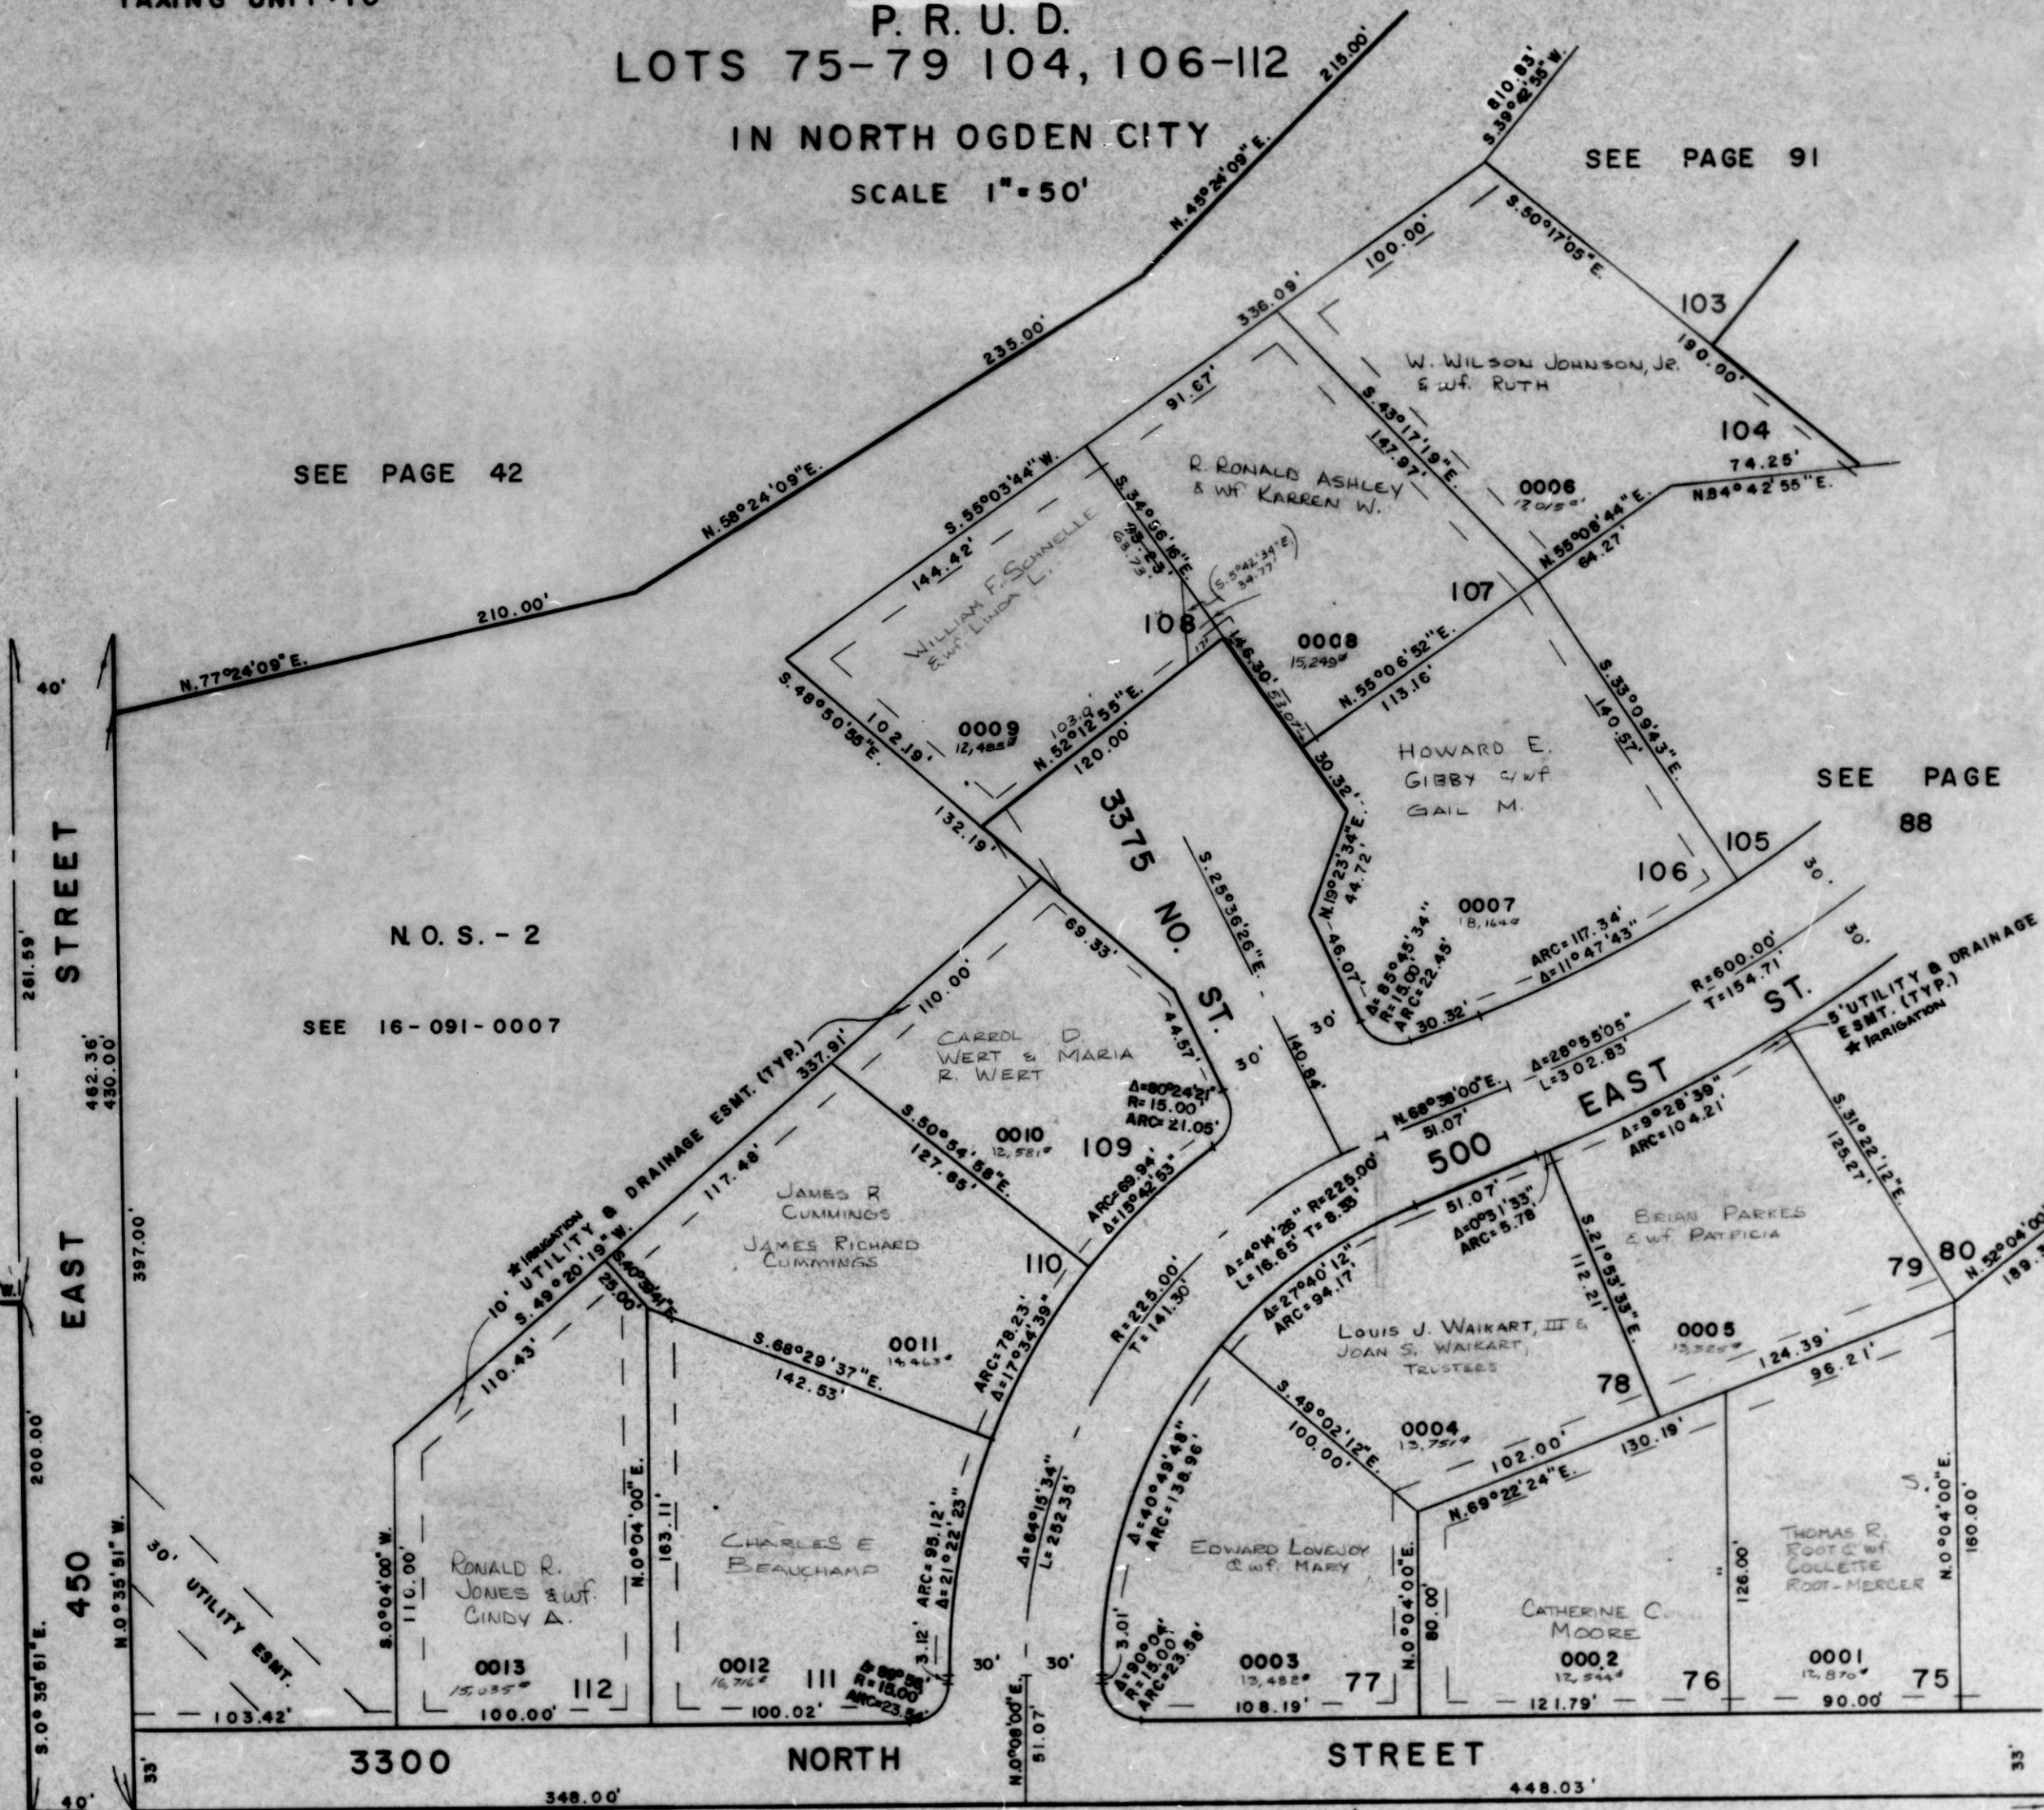

SEE BOOK 17, PAGE 1

FOR COMPLETE ENG. DATA
SEE ORIG. DED. PLAT IN
BOOK 23, 75 TO 84

★ SEE CERTIFICATION
(1296 - 429)

G.W.G. 12-77