

LAKEVIEW HEIGHTS SUBDIVISION, PHASE-I

TAXING UNIT: 10

AMENDED PLAT

P. R. U. D.

LOTS 75-79 104, 106-112

IN NORTH OGDEN CITY

SCALE 1" = 50'

PREFIX: 16-087

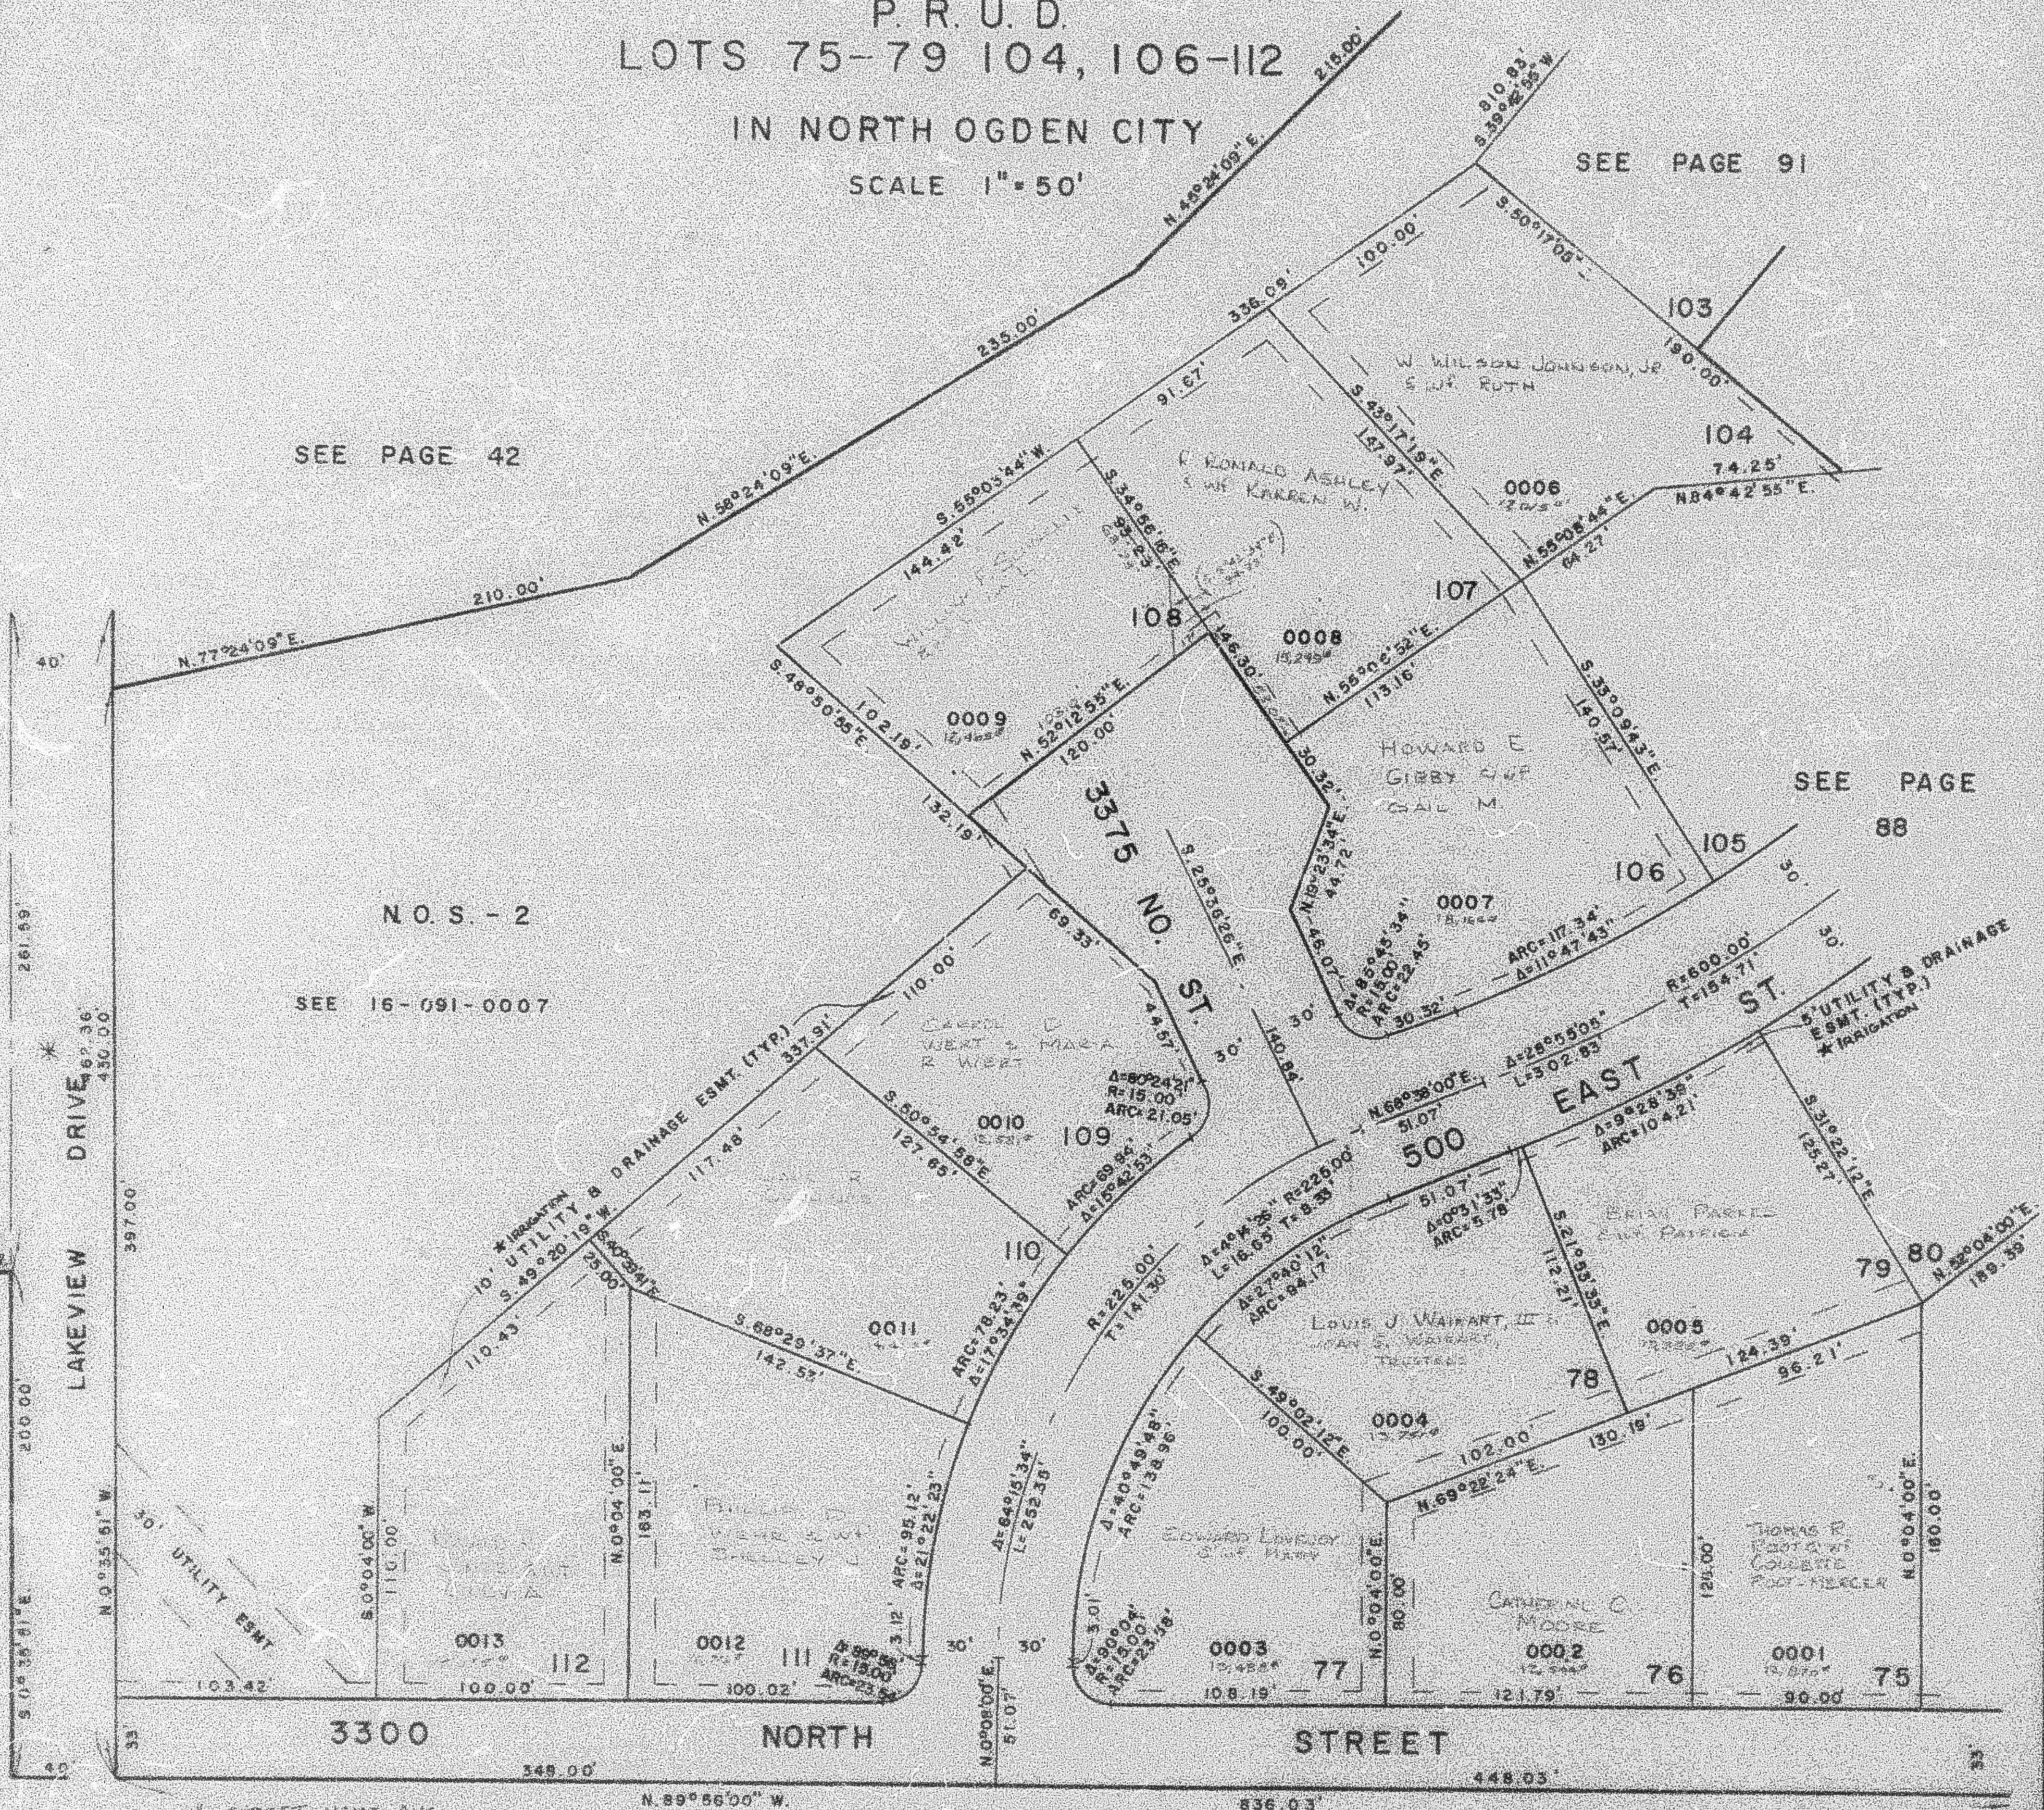
SEE PAGE 91

SEE PAGE 42

N.O.S. - 2

SEE 16-091-0007

SEE PAGE 88

SEE
PAGE
86SEE
PAGE
71

* STREET NAME CHG
ORDINANCE # 1389188
1772-1781 21-FEB-76

SEE BOOK 17, PAGE 1

FOR COMPLETE ENG. DATA
SEE ORIG. DED. PLAT IN
BOOK 23, 75 TO 84

* SEE CERTIFICATION
(1296-489)

O.W.G. 12-77