

PART OF S.W. 1/4, SECTION 21, T.7N., R.1W., S.L.B. & M.
LAKEVIEW HEIGHTS SUBDIVISION PH 1 P.R.U.D.
 AMENDED

TAXING UNIT: 10

LOTS 75-79, 104, 106-112

IN NORTH OGDEN CITY

SCALE 1" = 50'

SEE PAGE 91


SEE PAGE 42

SEE PAGE 88

SEE PAGE 86

N.O.S.-2

SEE 160910007

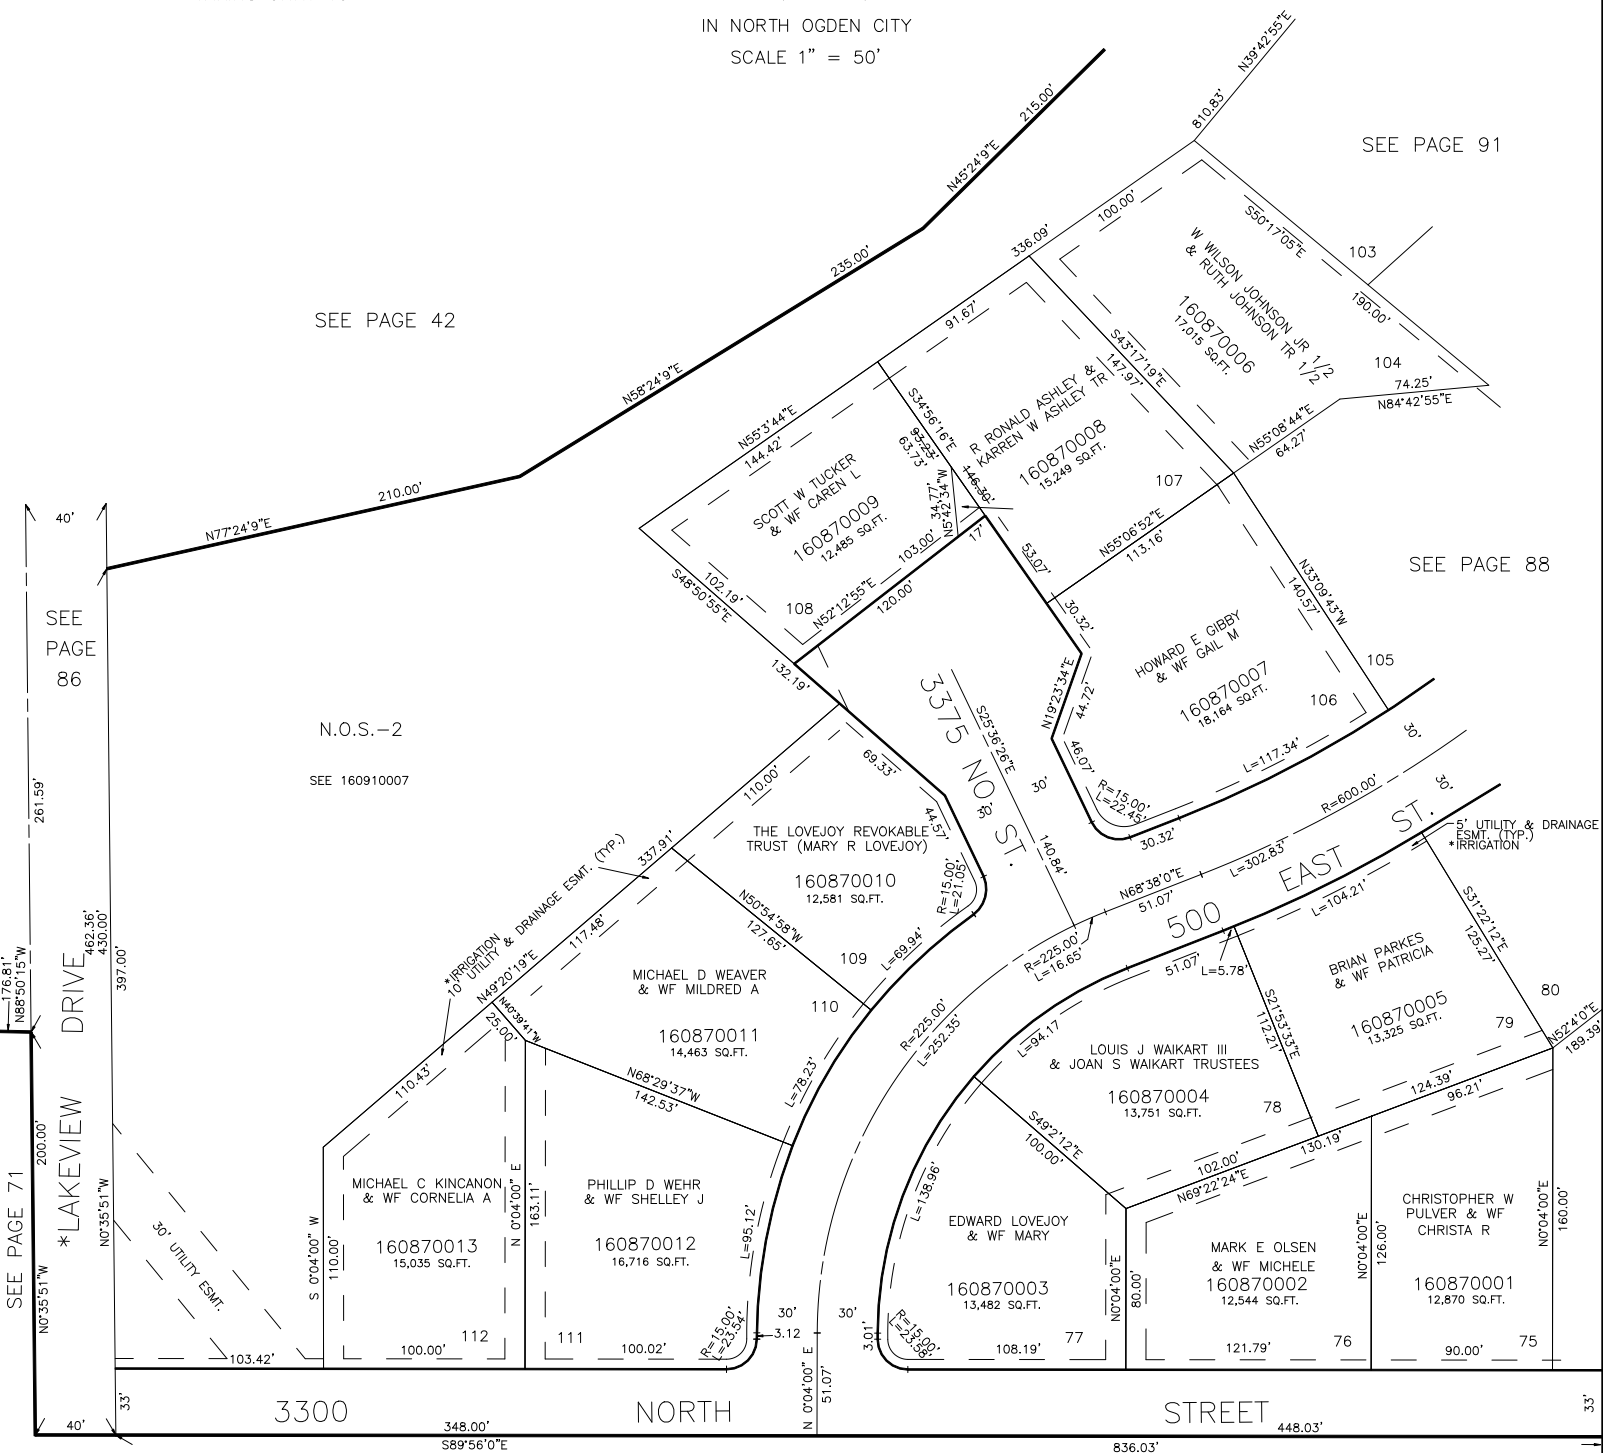

* STREET NAME CHANGE
 ORDINANCE #1389188
 1792-1931 21-FEB-1996

SEE BOOK 17, PAGE 1

FOR COMPLETE ENG DATA SEE
 ORIGINAL DEDICATION PLAT IN
 BOOK 23, PAGES 75 TO 84
 OF RECORDS.

* SEE CERTIFICATION
 (1296-429)

G.W.G. 12-77