


PART OF S.W. 1/4, SECTION 21, T.7N., R.1W., S.L.B.& M.  
LAKEVIEW HEIGHTS SUBDIVISION PH 1 P.R.U.D.  
AMENDED

TAXING UNIT: 10

LOTS 75-79, 104, 106-112

IN NORTH OGDEN CITY

SCALE 1" = 50'

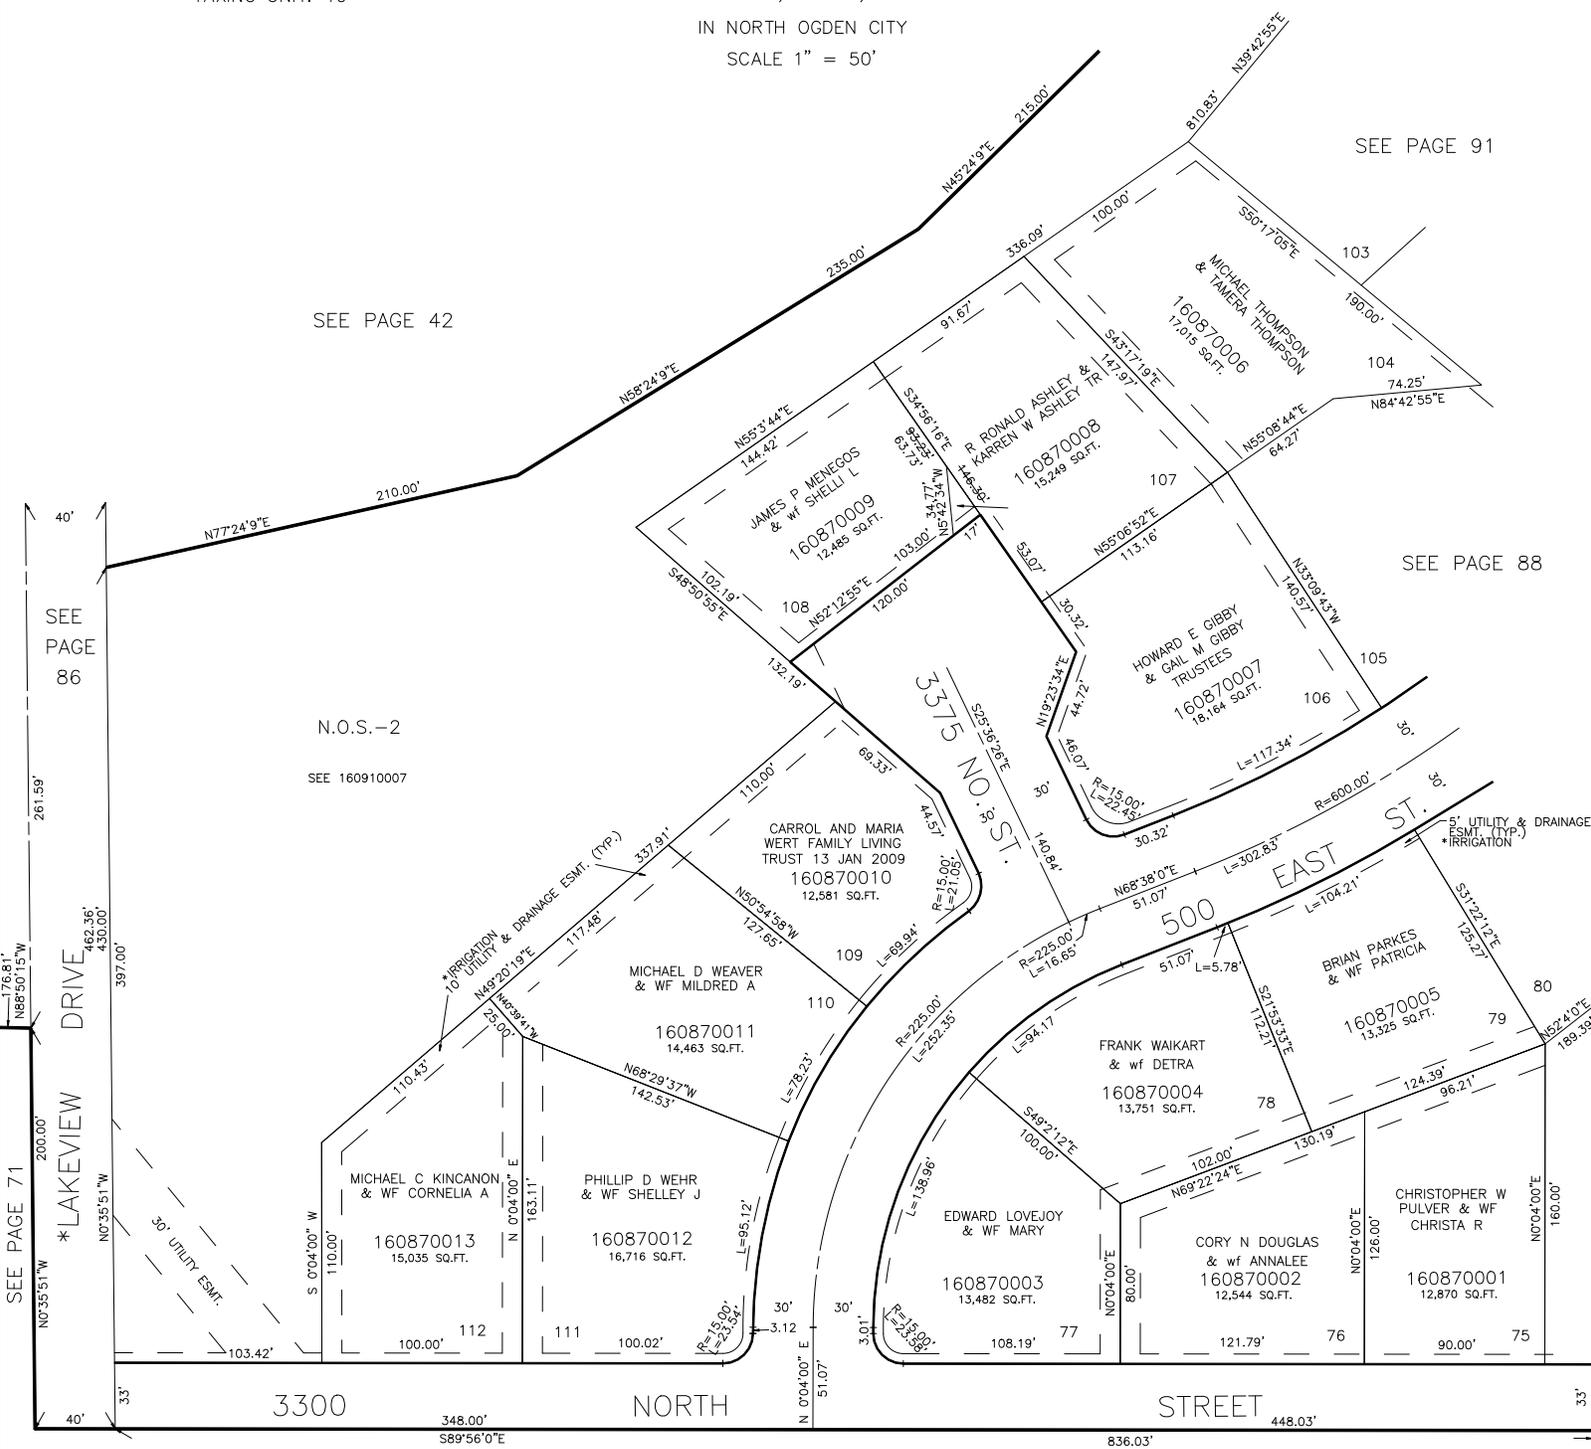

SEE PAGE 71  
 \*LAKEVIEW DRIVE  
 N0°35'51"W 200.00'  
 N88°50'15"W 176.61'  
 462.36'  
 430.00'  
 397.00'

\* STREET NAME CHANGE  
 ORDINANCE #1389188  
 1792-1931 21-FEB-1996

SEE BOOK 17, PAGE 1

FOR COMPLETE ENG DATA SEE  
 ORIGINAL DEDICATION PLAT IN  
 BOOK 23, PAGES 75 TO 84  
 OF RECORDS.

\* SEE CERTIFICATION  
 (1296-429)