

PART OF S.W. 1/4, SECTION 21, T.7N., R.1W., S.L.B.& M.
LAKEVIEW HEIGHTS SUBDIVISION PH 1 P.R.U.D.


AMENDED

LOTS 75-79, 104, 106-112

IN NORTH OGDEN CITY

SCALE 1" = 50'

TAXING UNIT: 10

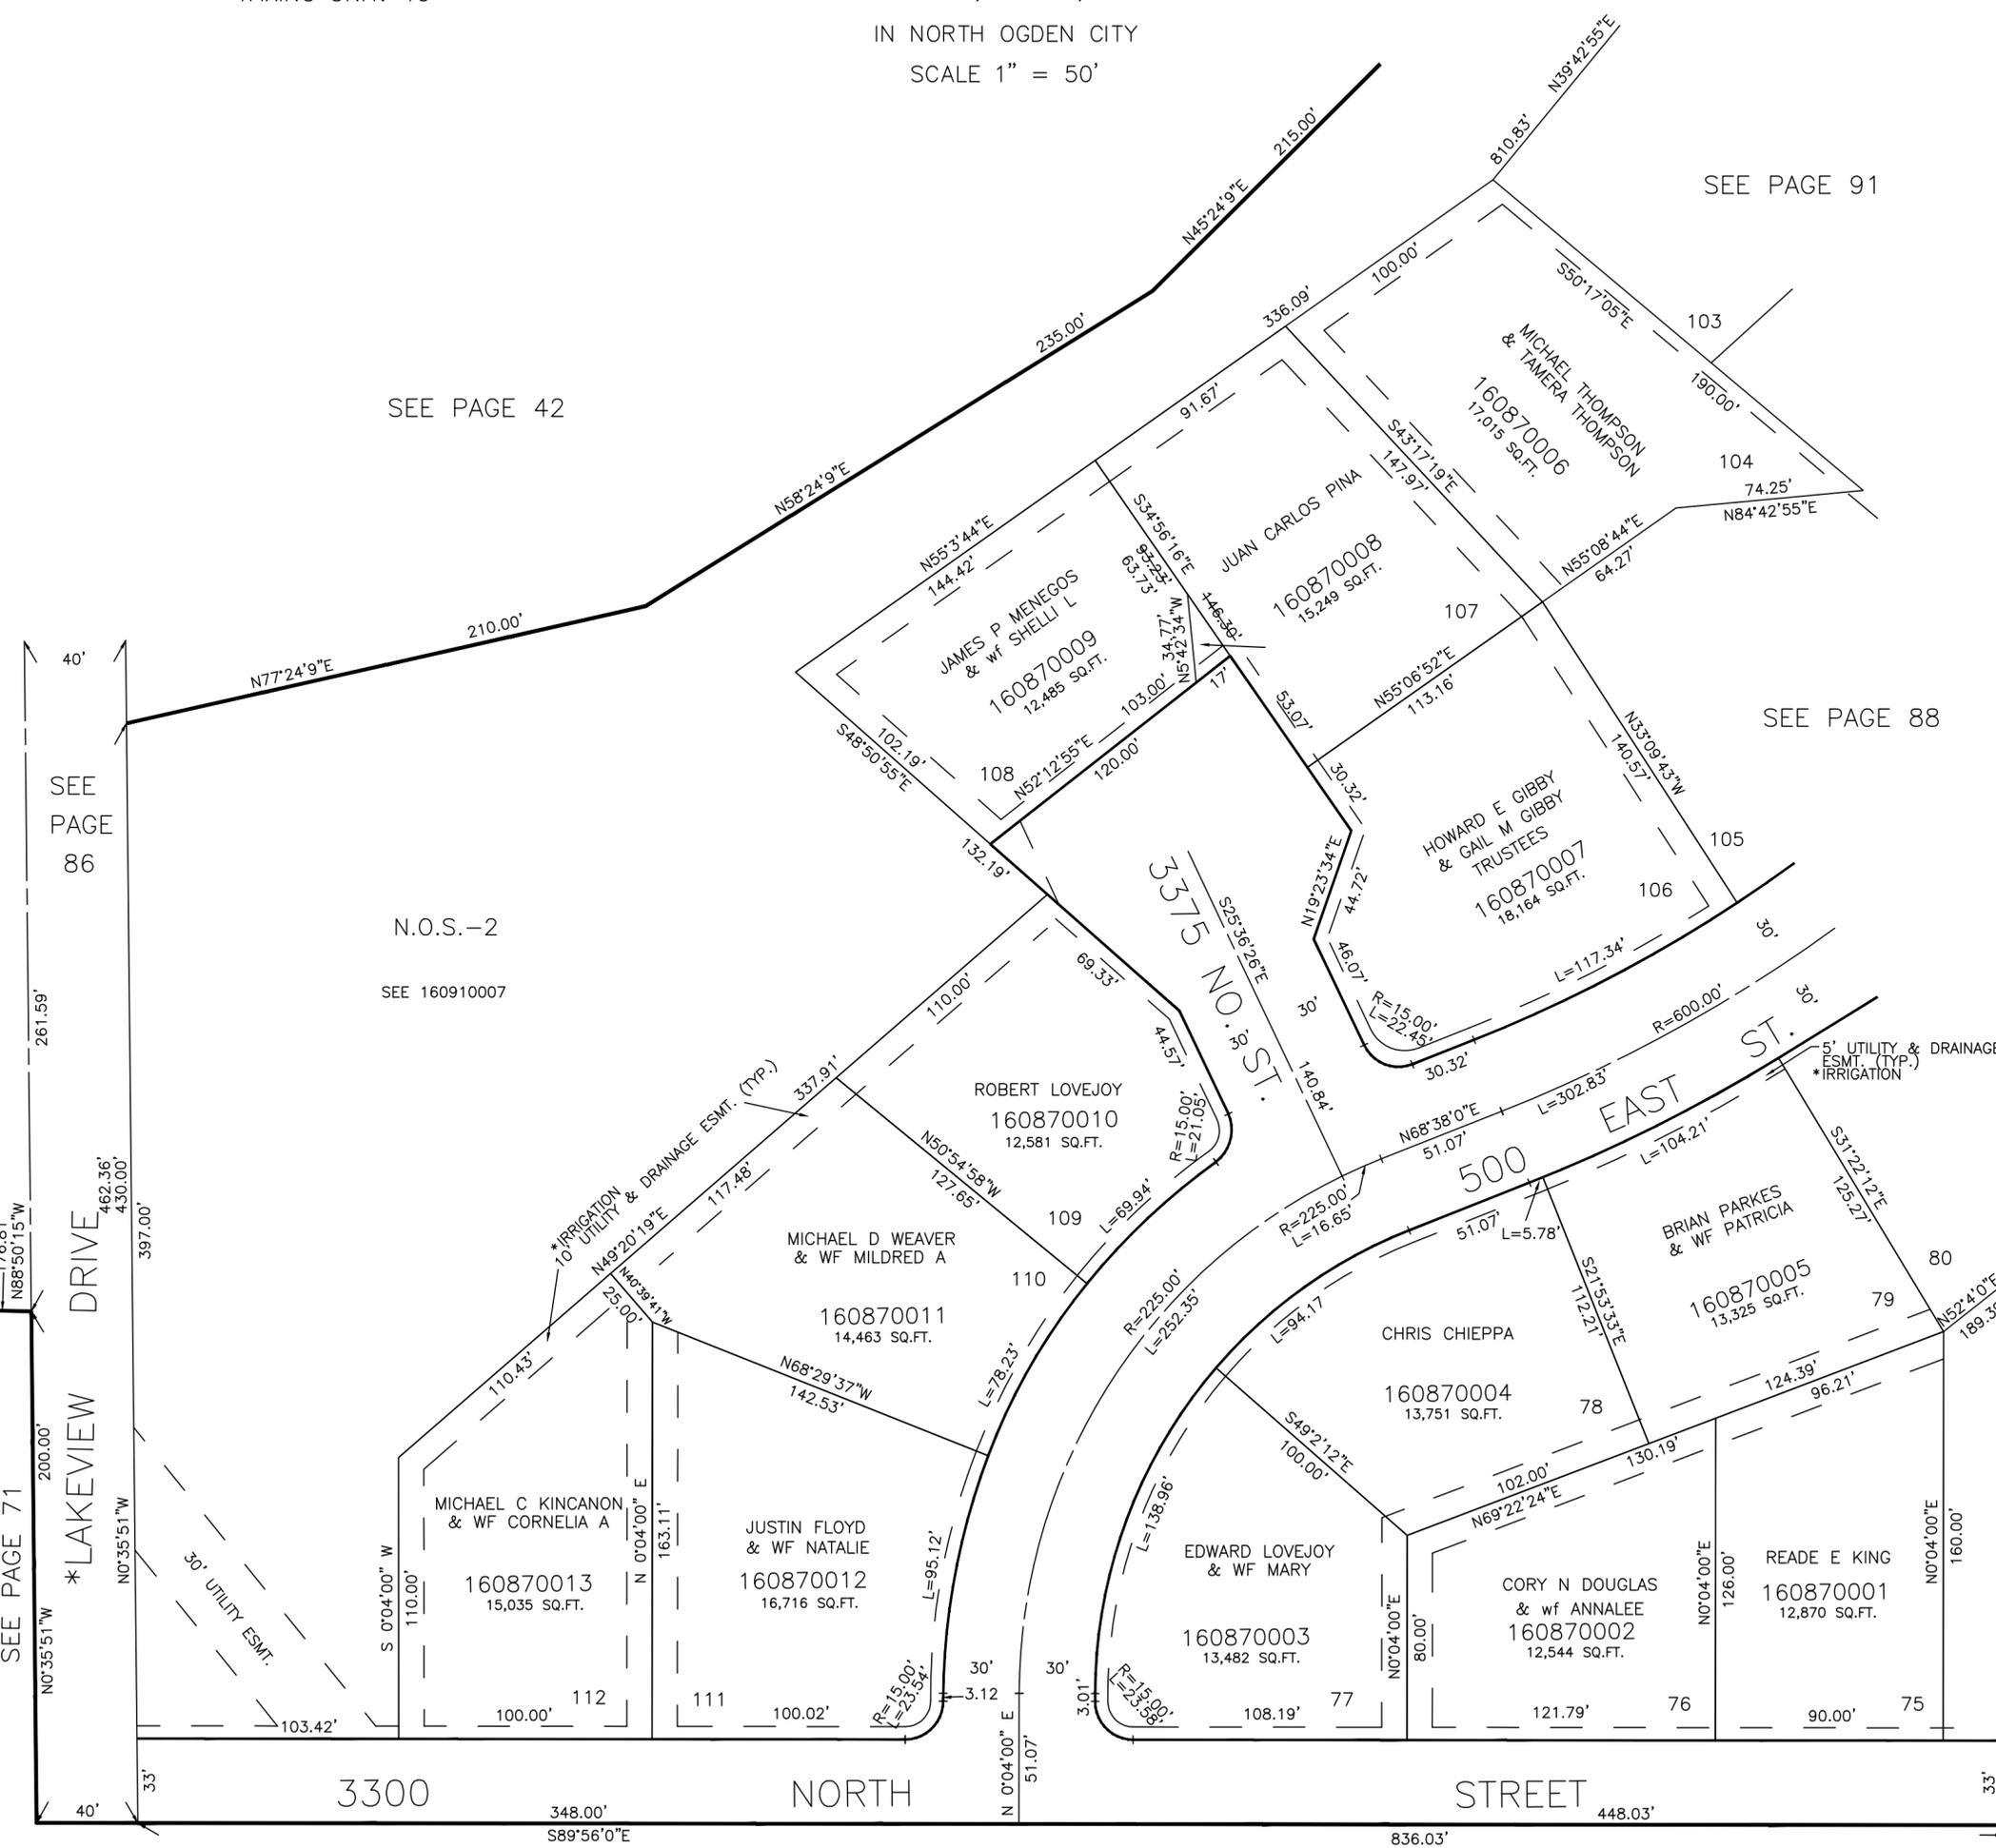

SEE PAGE 42

SEE PAGE 91

SEE PAGE 88

SEE PAGE 86

N.O.S.-2

SEE 160910007

SEE PAGE 71

* STREET NAME CHANGE
ORDINANCE #1389188
1792-1931 21-FEB-1996

SEE BOOK 17, PAGE 1

FOR COMPLETE ENG DATA SEE
ORIGINAL DEDICATION PLAT IN
BOOK 23, PAGES 75 TO 84
OF RECORDS.

* SEE CERTIFICATION
(1296-429)