

PART OF S.W. 1/4 OF SECTION 21, T.7N., R.1W., S.L.B. & M.
LAKEVIEW HEIGHTS SUBDIVISION PH 01 P.R.U.D
 AMENDED PLAT
 LOTS 80-84, 101, 105

TAXING UNIT: 10


IN NORTH OGDEN CITY
 SCALE 1" = 50'

SEE PAGE 91

SEE PAGE 89

SEE PAGE 87

SEE PAGE 92

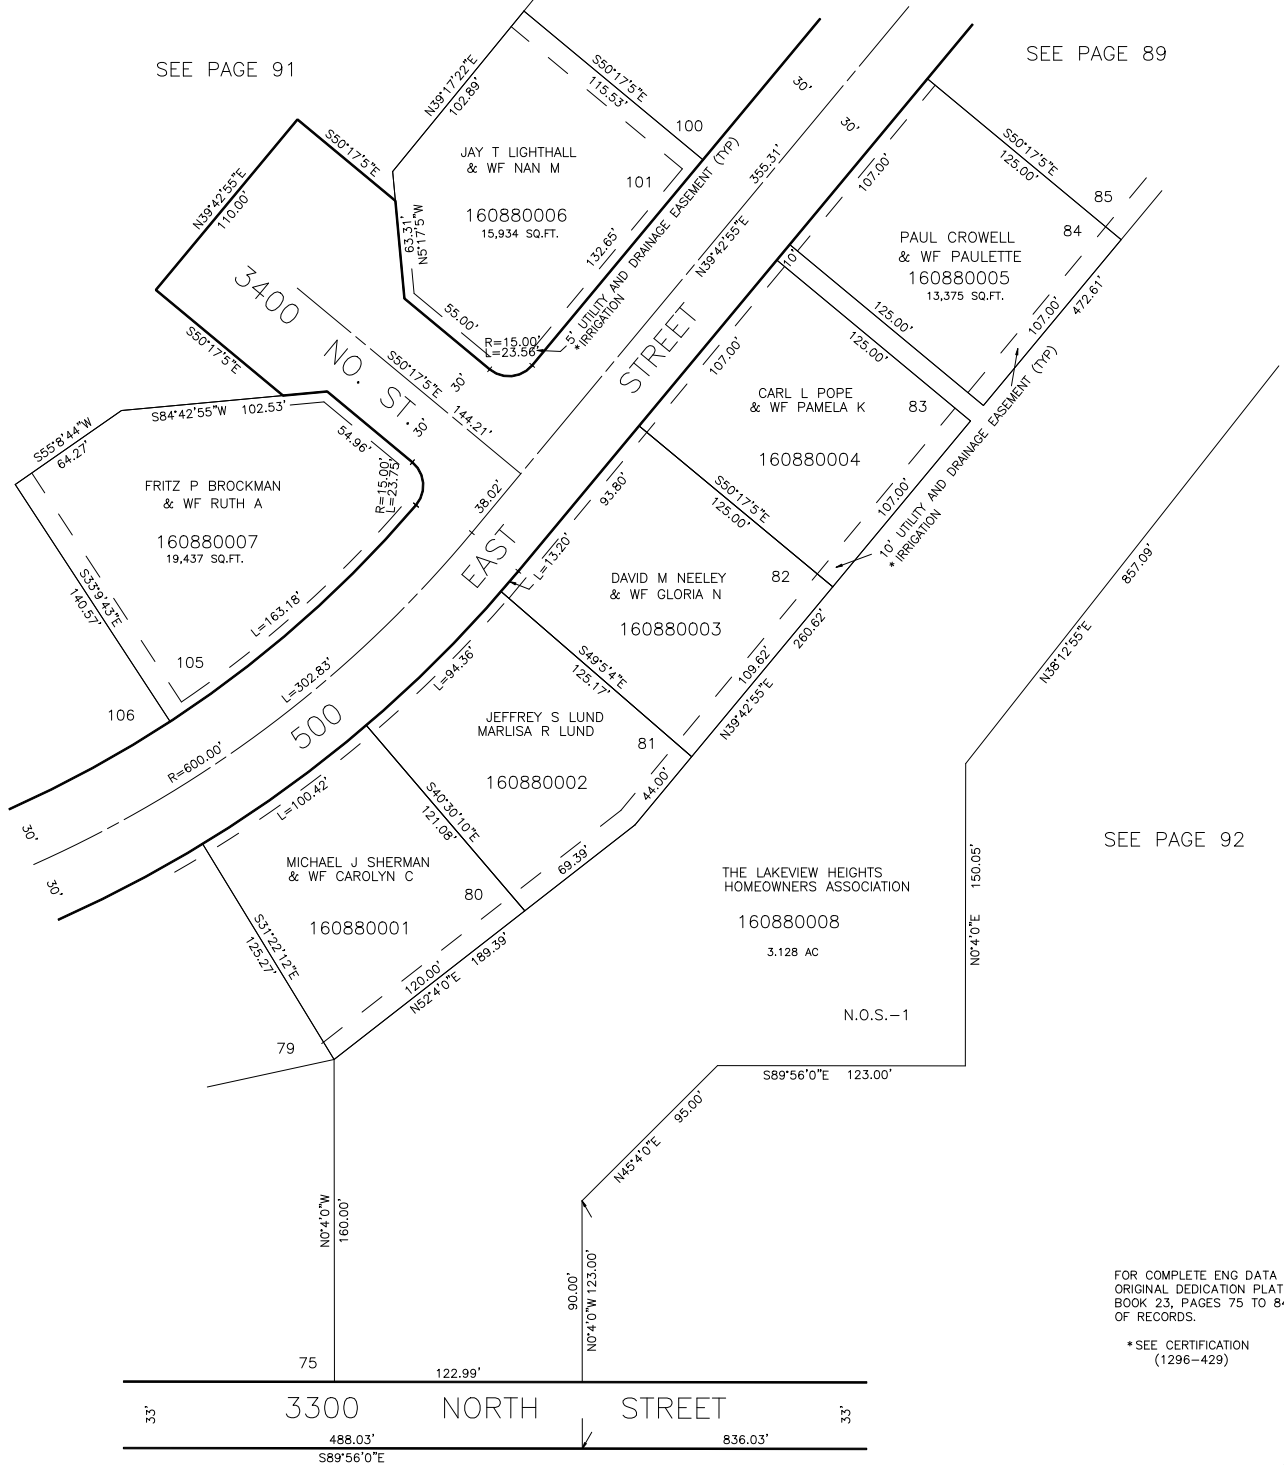

FOR COMPLETE ENG DATA SEE
 ORIGINAL DEDICATION PLAT IN
 BOOK 23, PAGES 75 TO 84
 OF RECORDS.

* SEE CERTIFICATION
 (1296-429)

SEE BOOK 17, PAGE 1

G.W.G. 12-77