

PART OF S.W. 1/4, SEC. 21, T.7 N., R.1 W.  
**LAKEVIEW HEIGHTS SUBDIVISION, PHASE-I**

89

P.R.U.D.

LOTS 85-88 95,96,100


IN NORTH OGDEN CITY

SCALE 1"=50'

TAXING UNIT: 10

PREFIX: 16-089

EXCEPT WHERE OTHERWISE SHOWN  
 ALL LOTS OWNED BY  
 BEN L. LARSEN, ESTATE

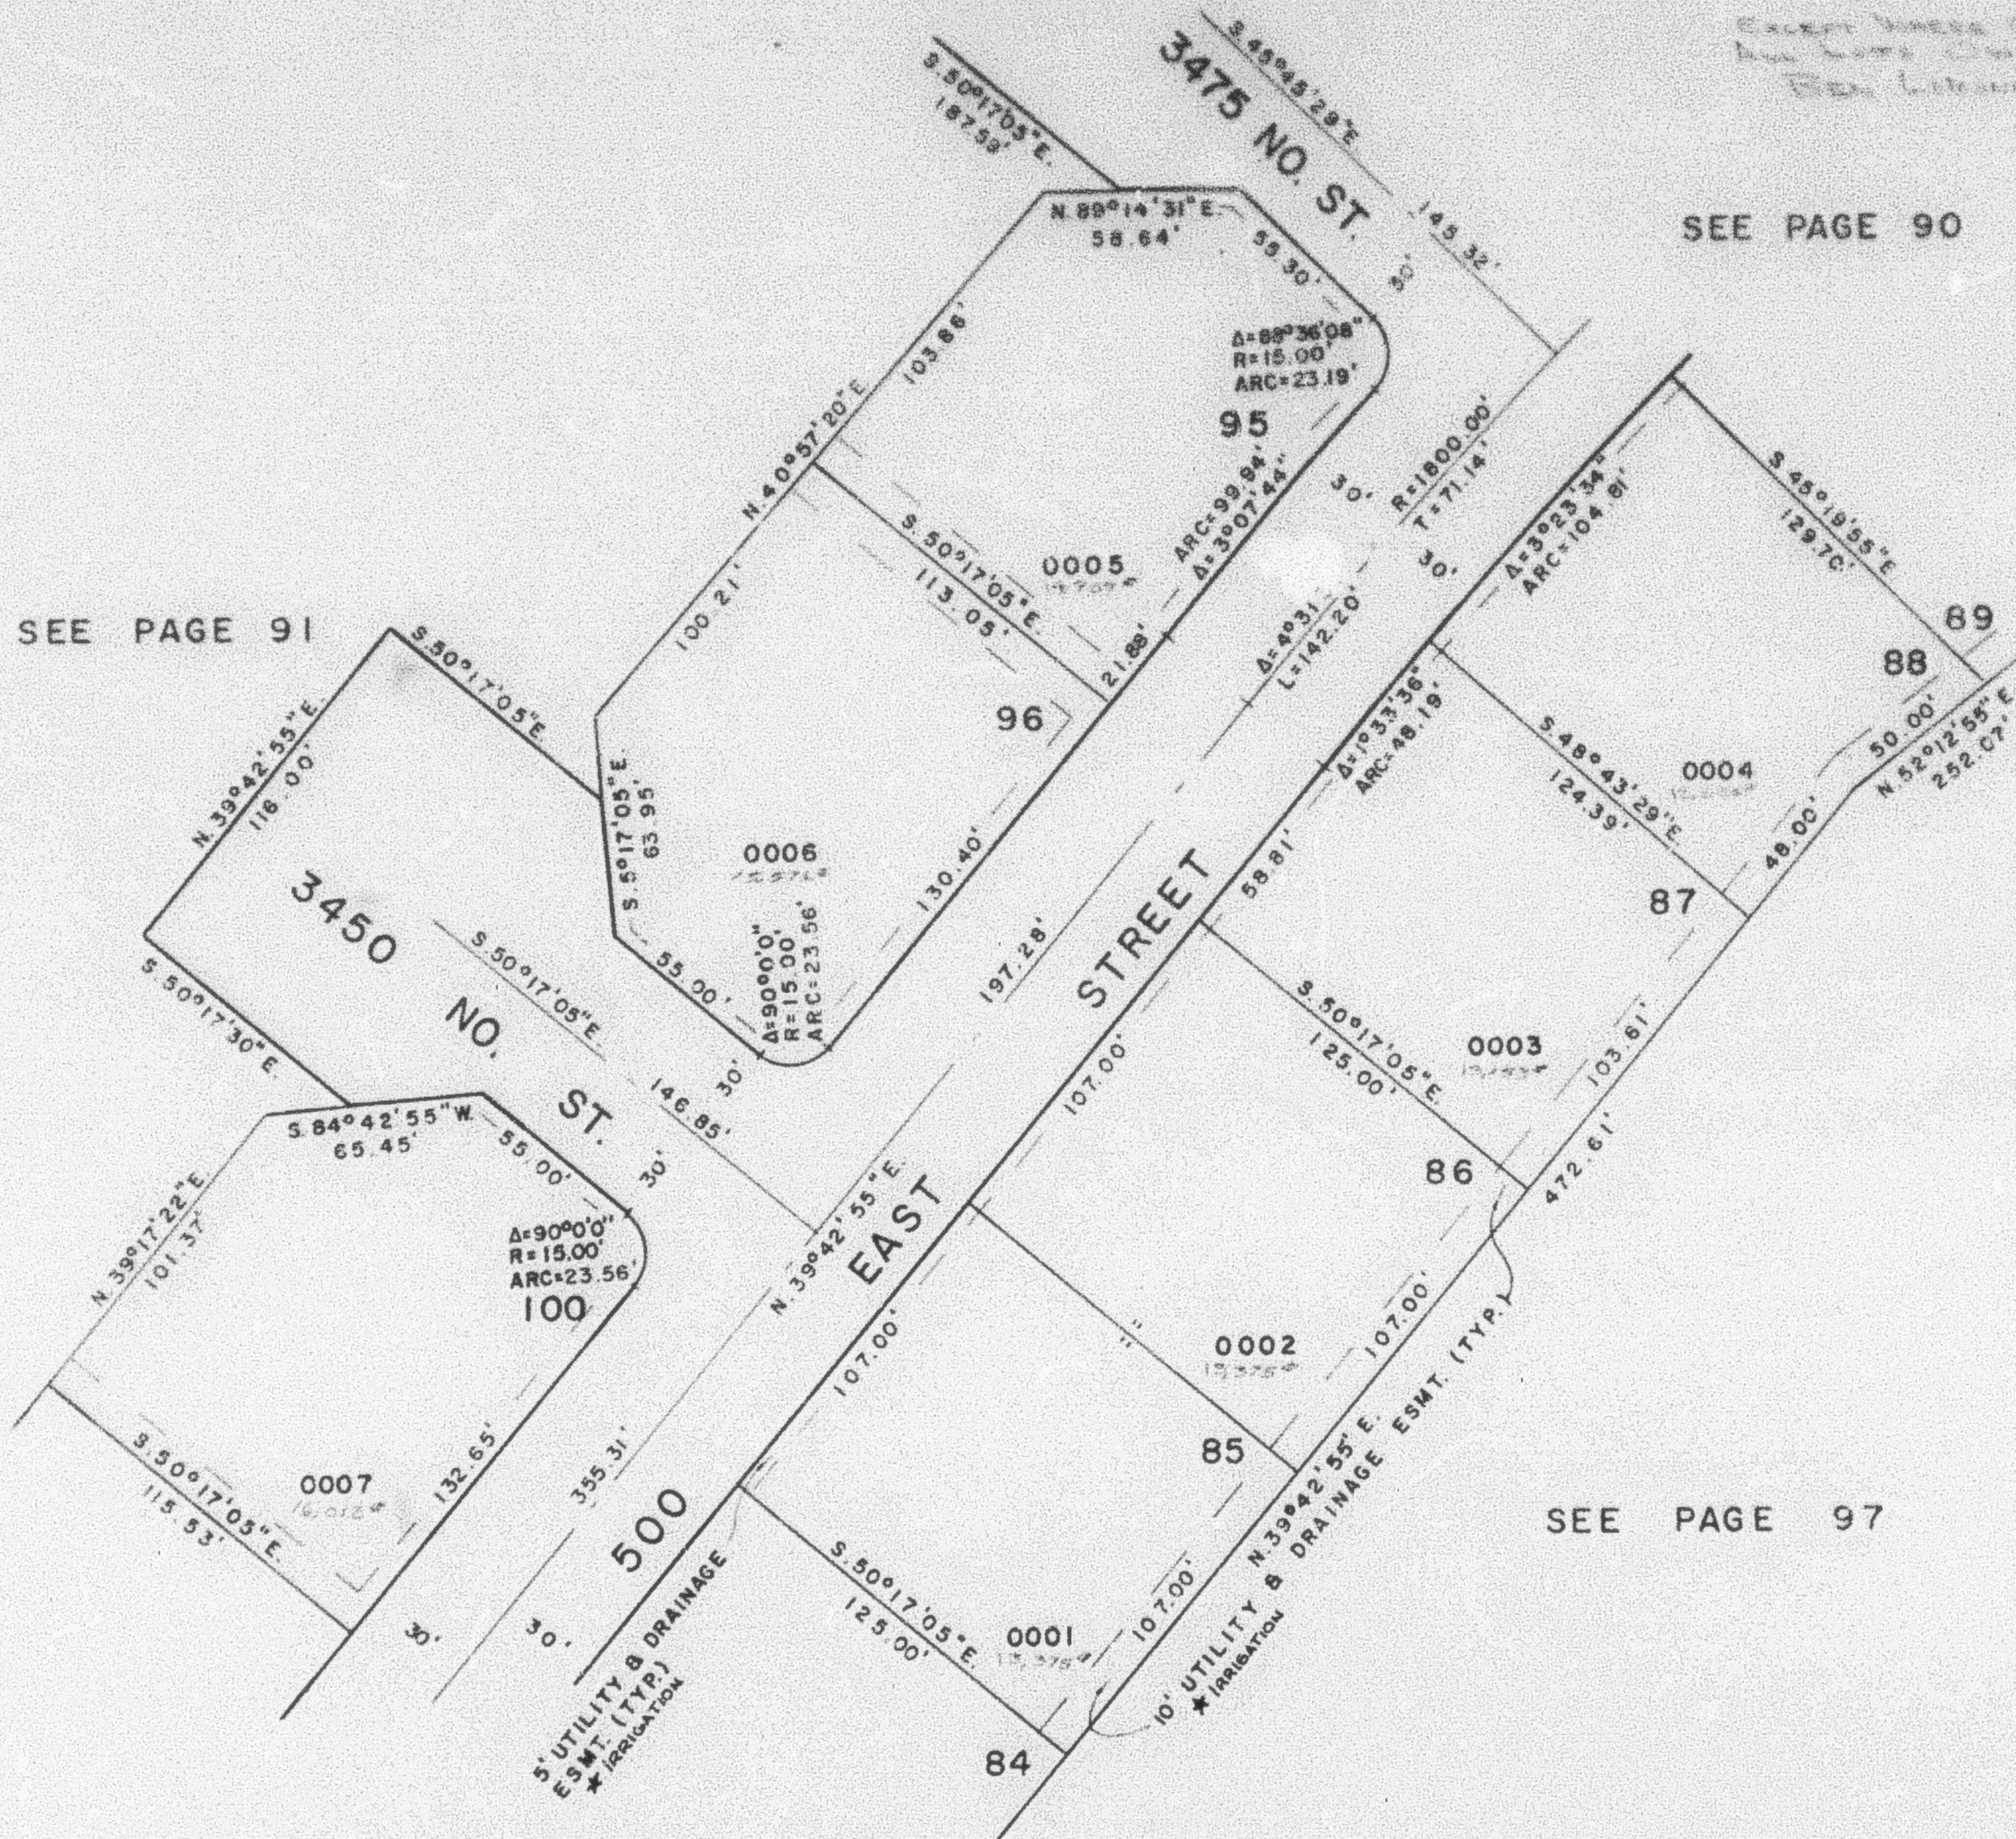

SEE PAGE 90

SEE PAGE 91

SEE PAGE 97

SEE PAGE 88

FOR COMPLETE ENG. DATA  
 SEE ORIG. DED. PLAT IN  
 BOOK 20, 95 TO 100  
 \* SEE CERTIFICATION  
 (1296-429)