

PART OF S.W. 1/4, SEC. 21, T. 7 N., R. 1 W.
LAKEVIEW HEIGHTS SUBDIVISION, PHASE-I

AMENDED PLAT P.R.U.D.

LOTS 85-88 95, 96, 100

IN NORTH OGDEN CITY

SCALE 1"=50'

TAXING UNIT: 10


PREFIX: 16-089

89

EXCEPT WHERE OTHERWISE SHOWN
 ALL LOTS OWNED BY:
 BEN LOMOND ESTATES

SEE PAGE 90

SEE PAGE 91

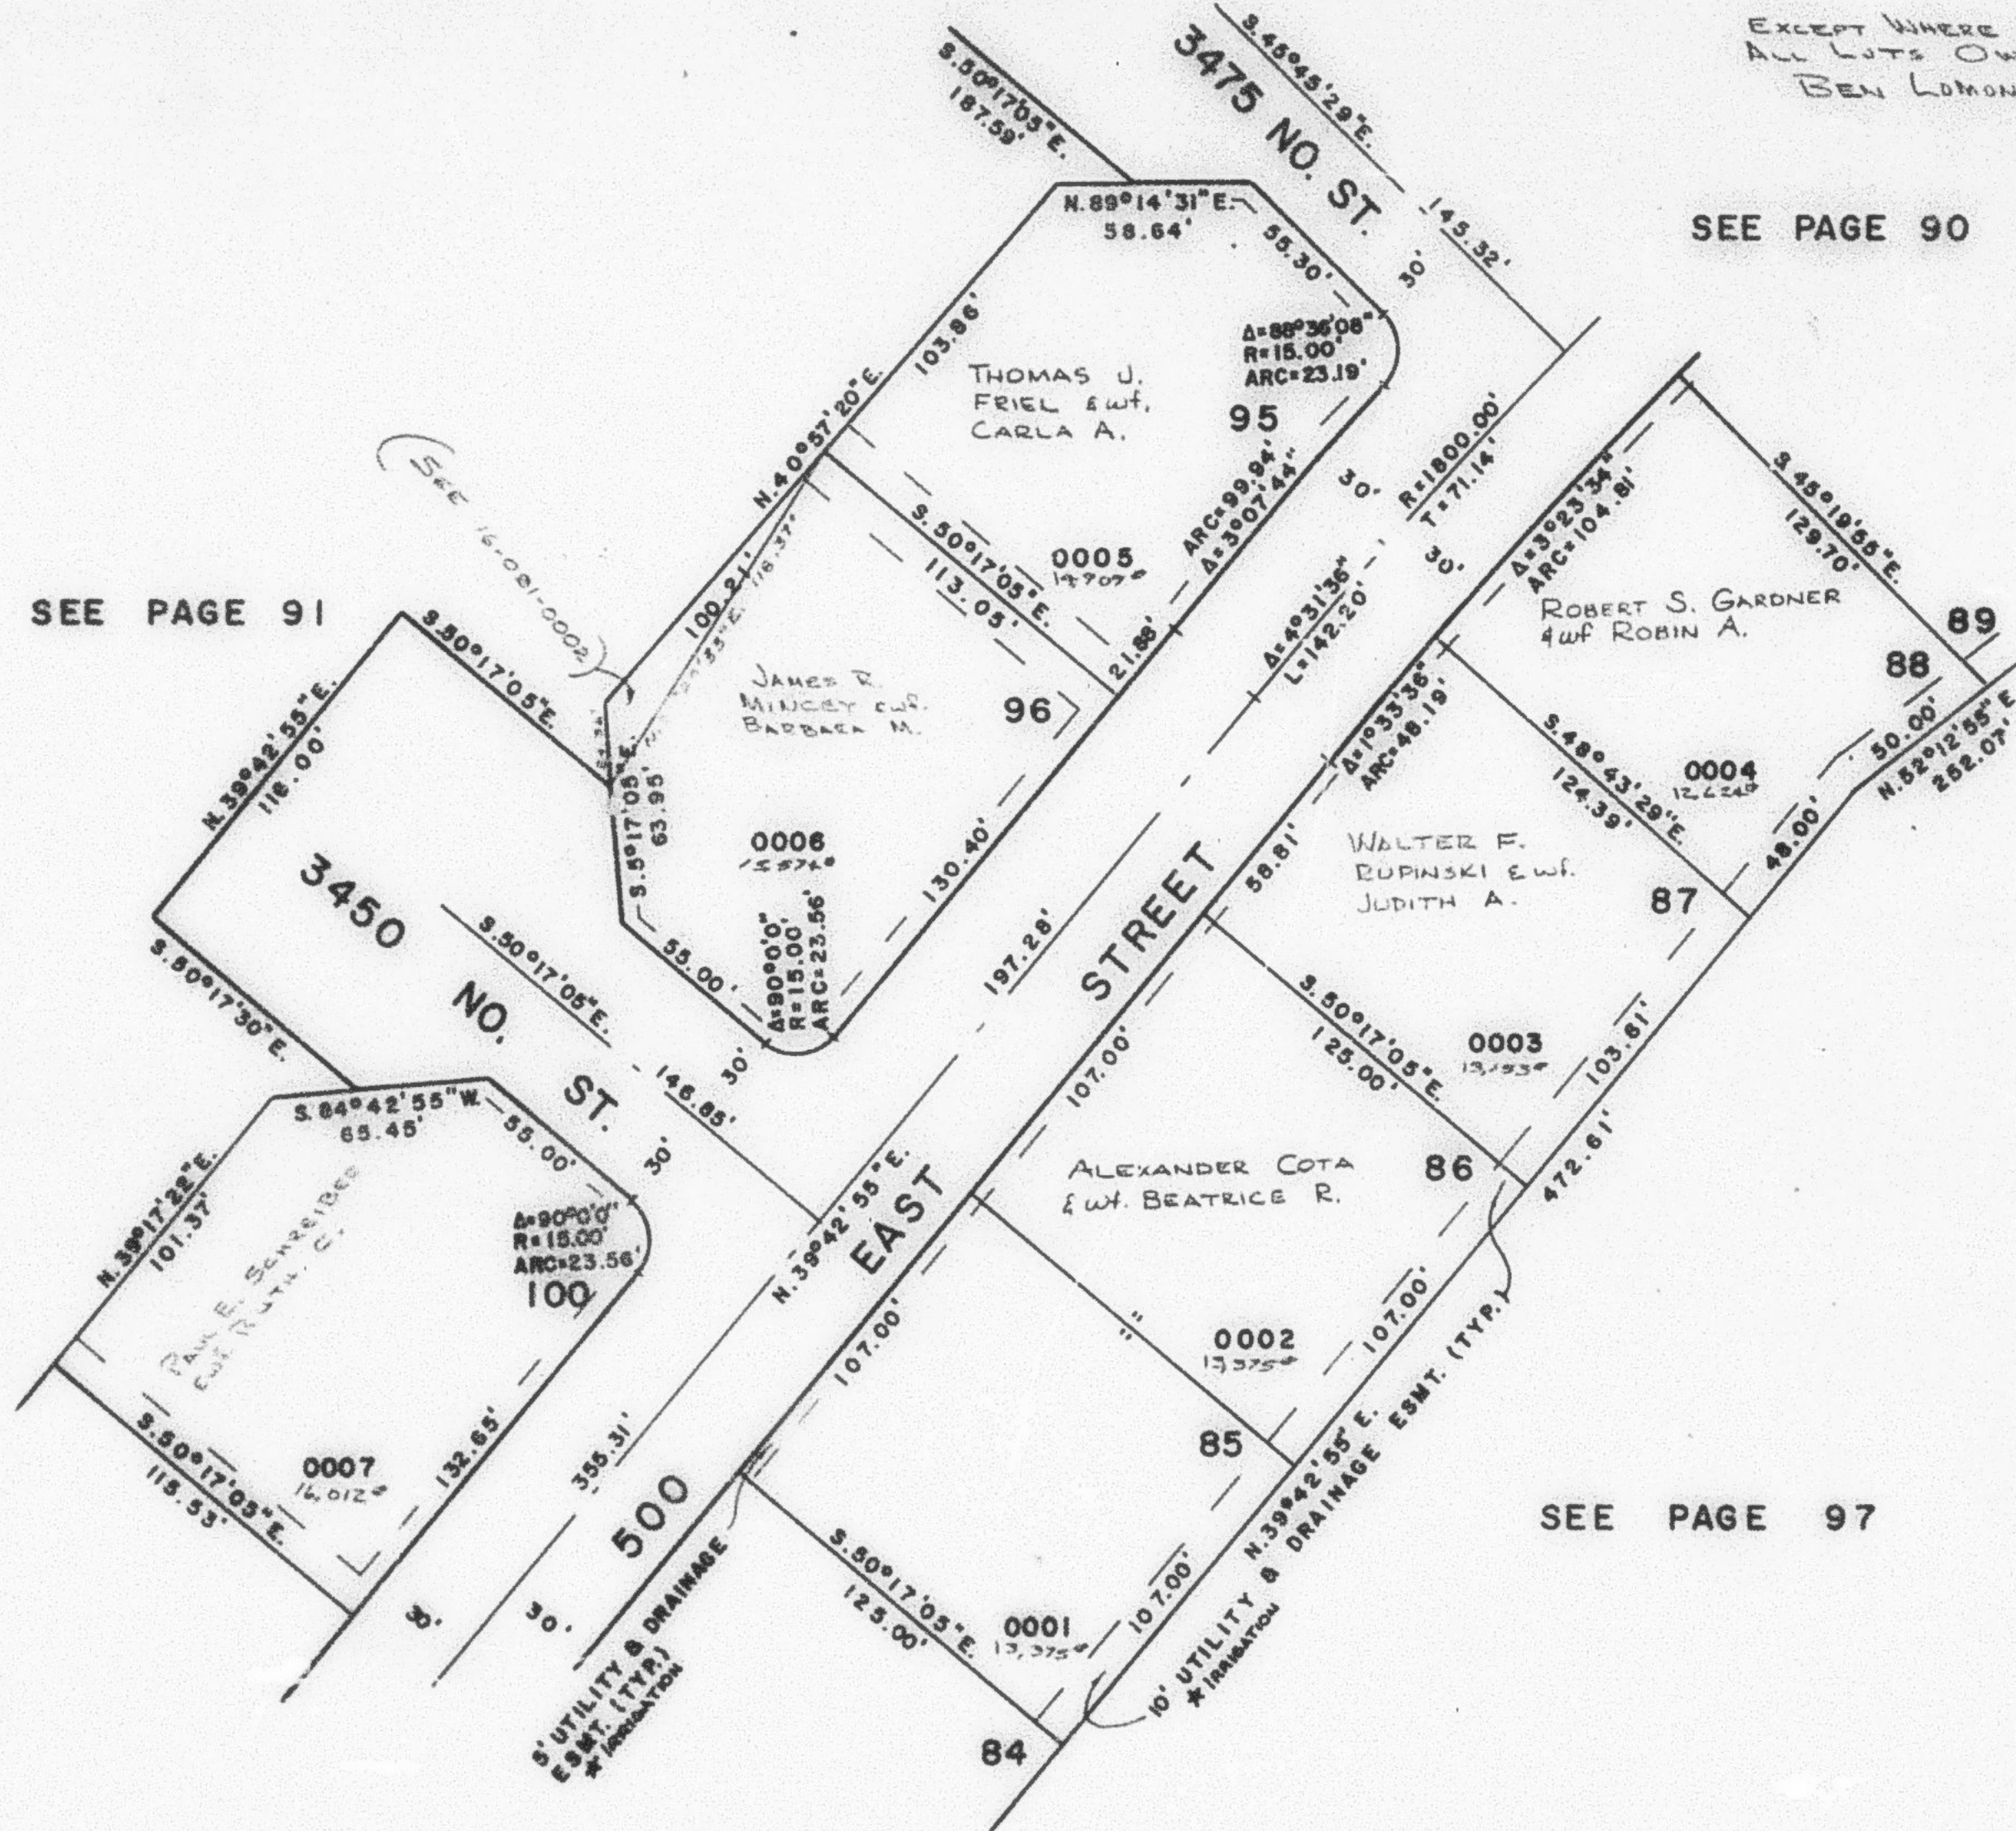

SEE PAGE 97

SEE PAGE 88

FOR COMPLETE ENG. DATA
 SEE ORIG. DED. PLAT IN
 BOOK 23, 75 TO 84
 * SEE CERTIFICATION
 (1296-429)