

PART OF S.W. 1/4, SEC. 21, T.7 N., R.1 W.

90

LAKEVIEW HEIGHTS SUBDIVISION, PHASE-I

TAXING UNIT: 10

AMENDED PLAT

PREFIX: 16-090

P. R. U. D.

LOTS 23-25 89-93


IN NORTH OGDEN CITY

SCALE 1"=50'

EXCEPT WHERE OTHERWISE SHOWN
ALL LOTS OWNED BY
BEN LOMOND ESTATES

SEE PAGE 42

SEE PAGE 42

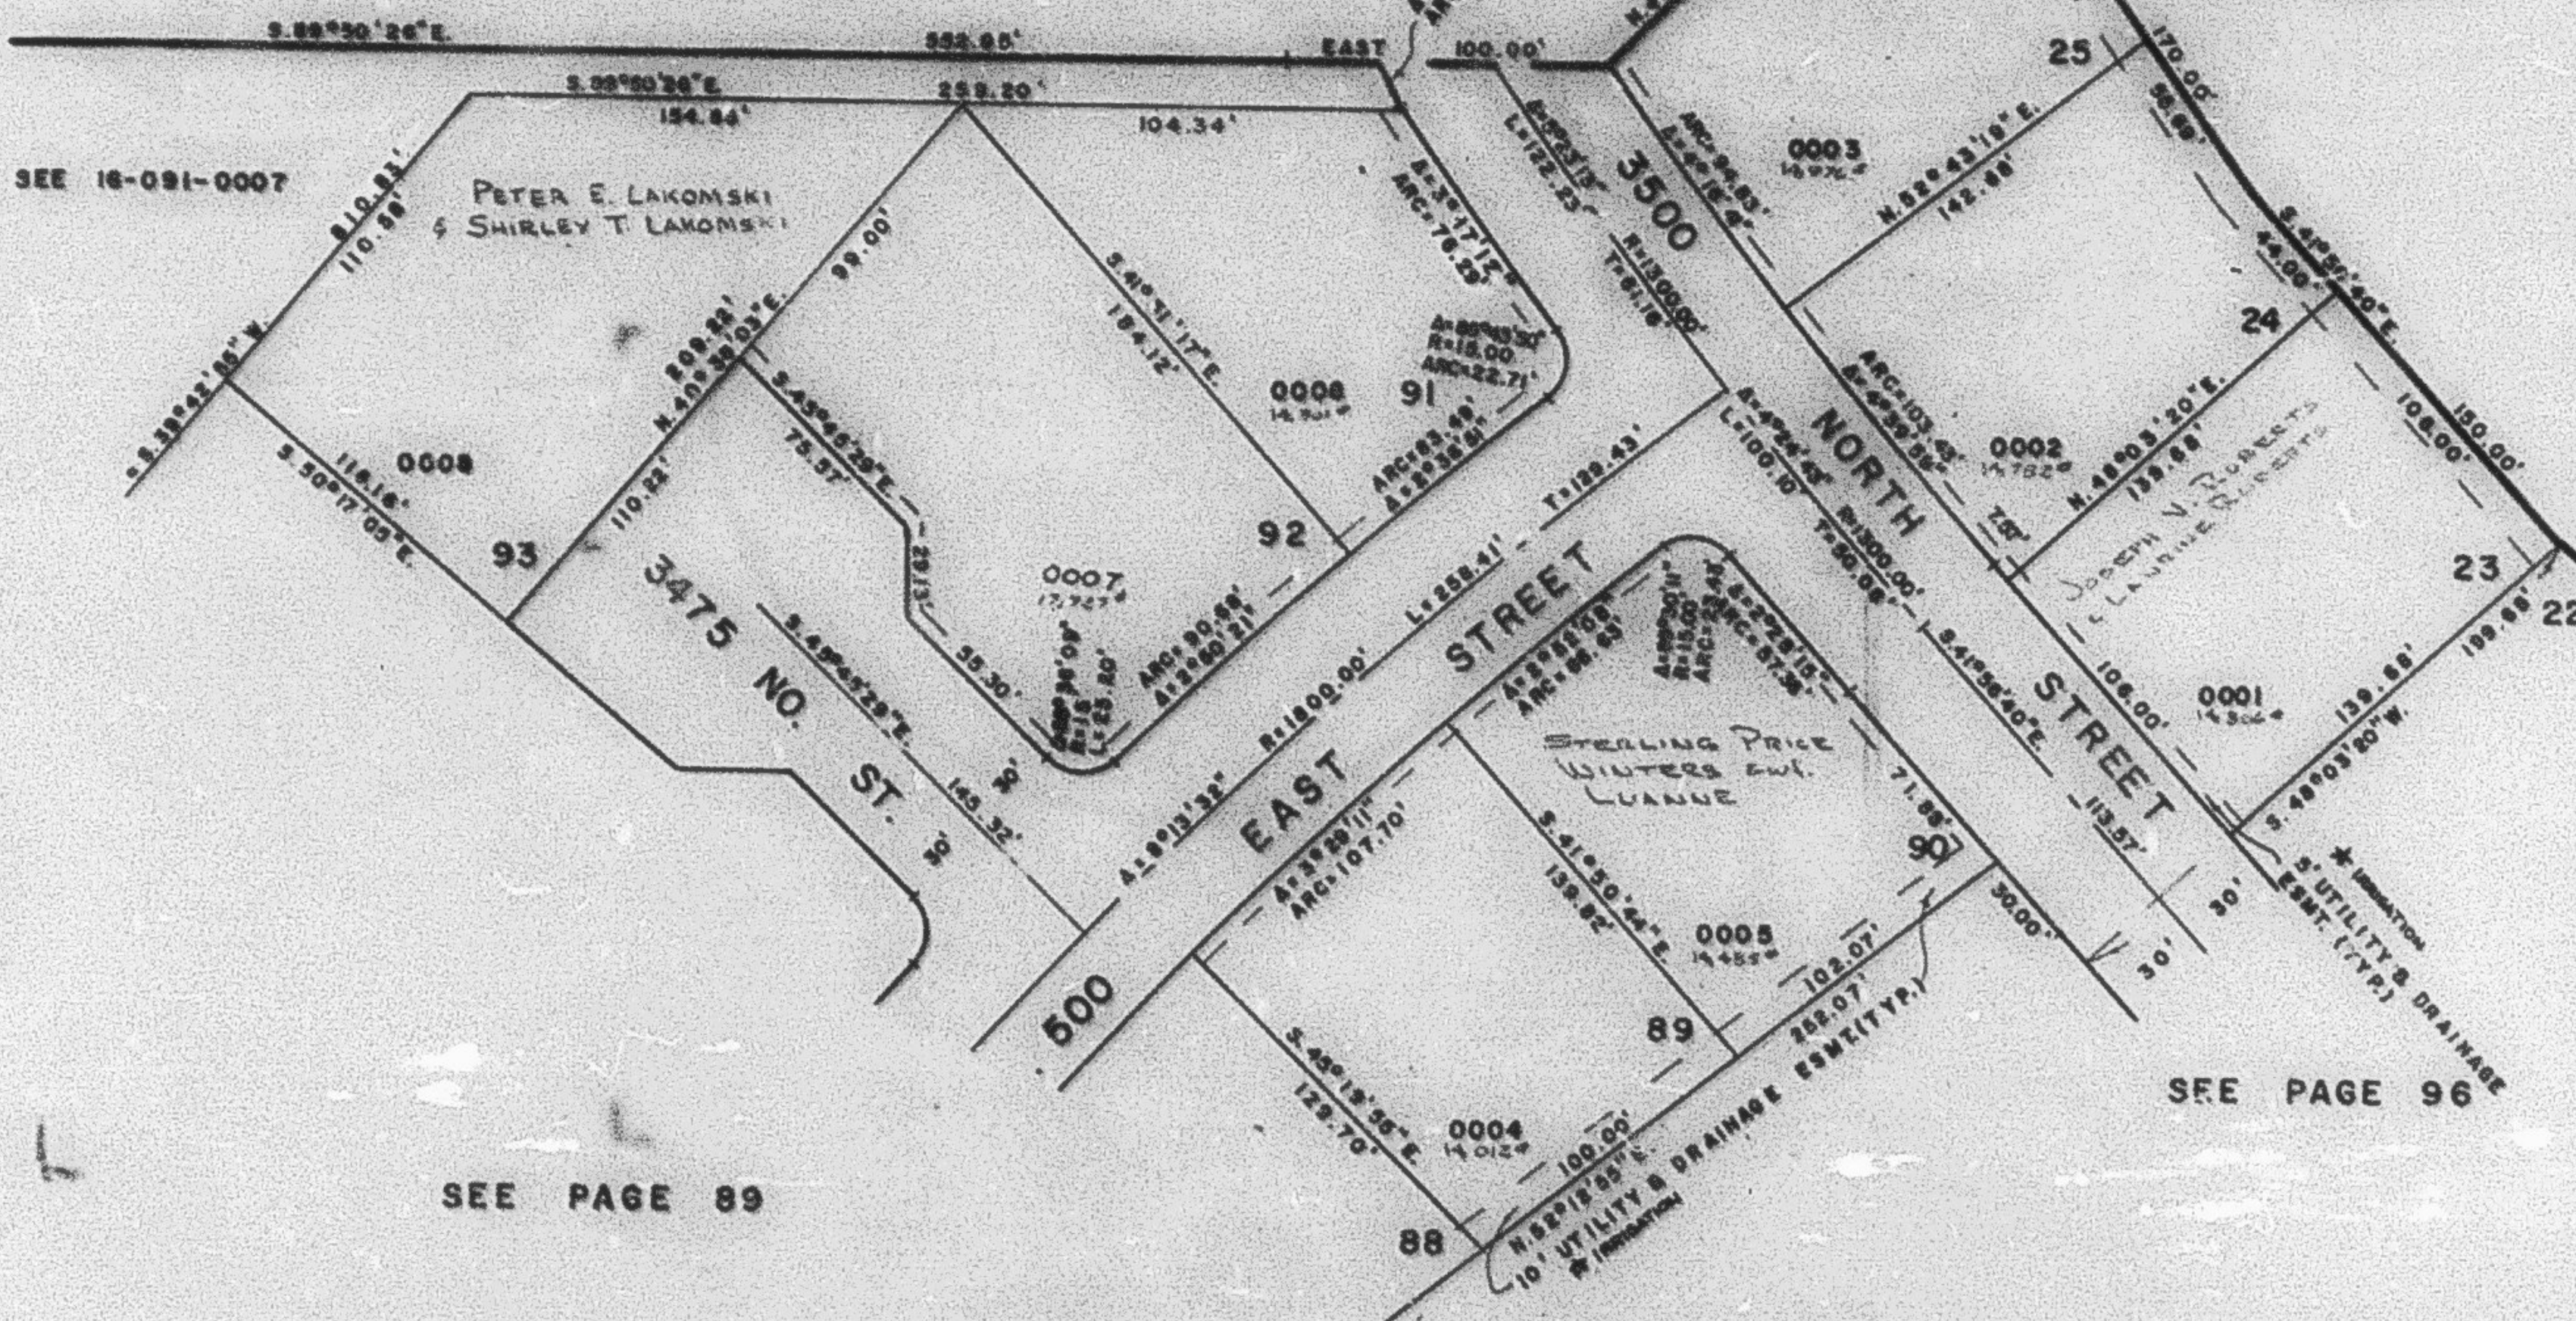

SEE PAGE 89

SEE PAGE 96

FOR COMPLETE ENG. DATA
SEE ORIG. DED. PLAT IN
BOOK 23, 76 TO 84
*SEE CERTIFICATION
(1296-423)