

PART OF S.W. 1/4, SEC. 21, T.7 N., R.1 W.

92

LAKEVIEW HEIGHTS SUBDIVISION, PHASE-I

TAXING UNIT 10

P. R. U. D.

PREFIX 16-092

LOTS 34-37 52, 53 67-74

IN NORTH OGDEN CITY


SCALE 1" = 50'

SEE PAGE 97

EVERY OTHER OTHERS SWAN
ALL LOTS OWNED BY
DEL LORING ESTATES

SEE PAGE 88

SEE PAGE 93

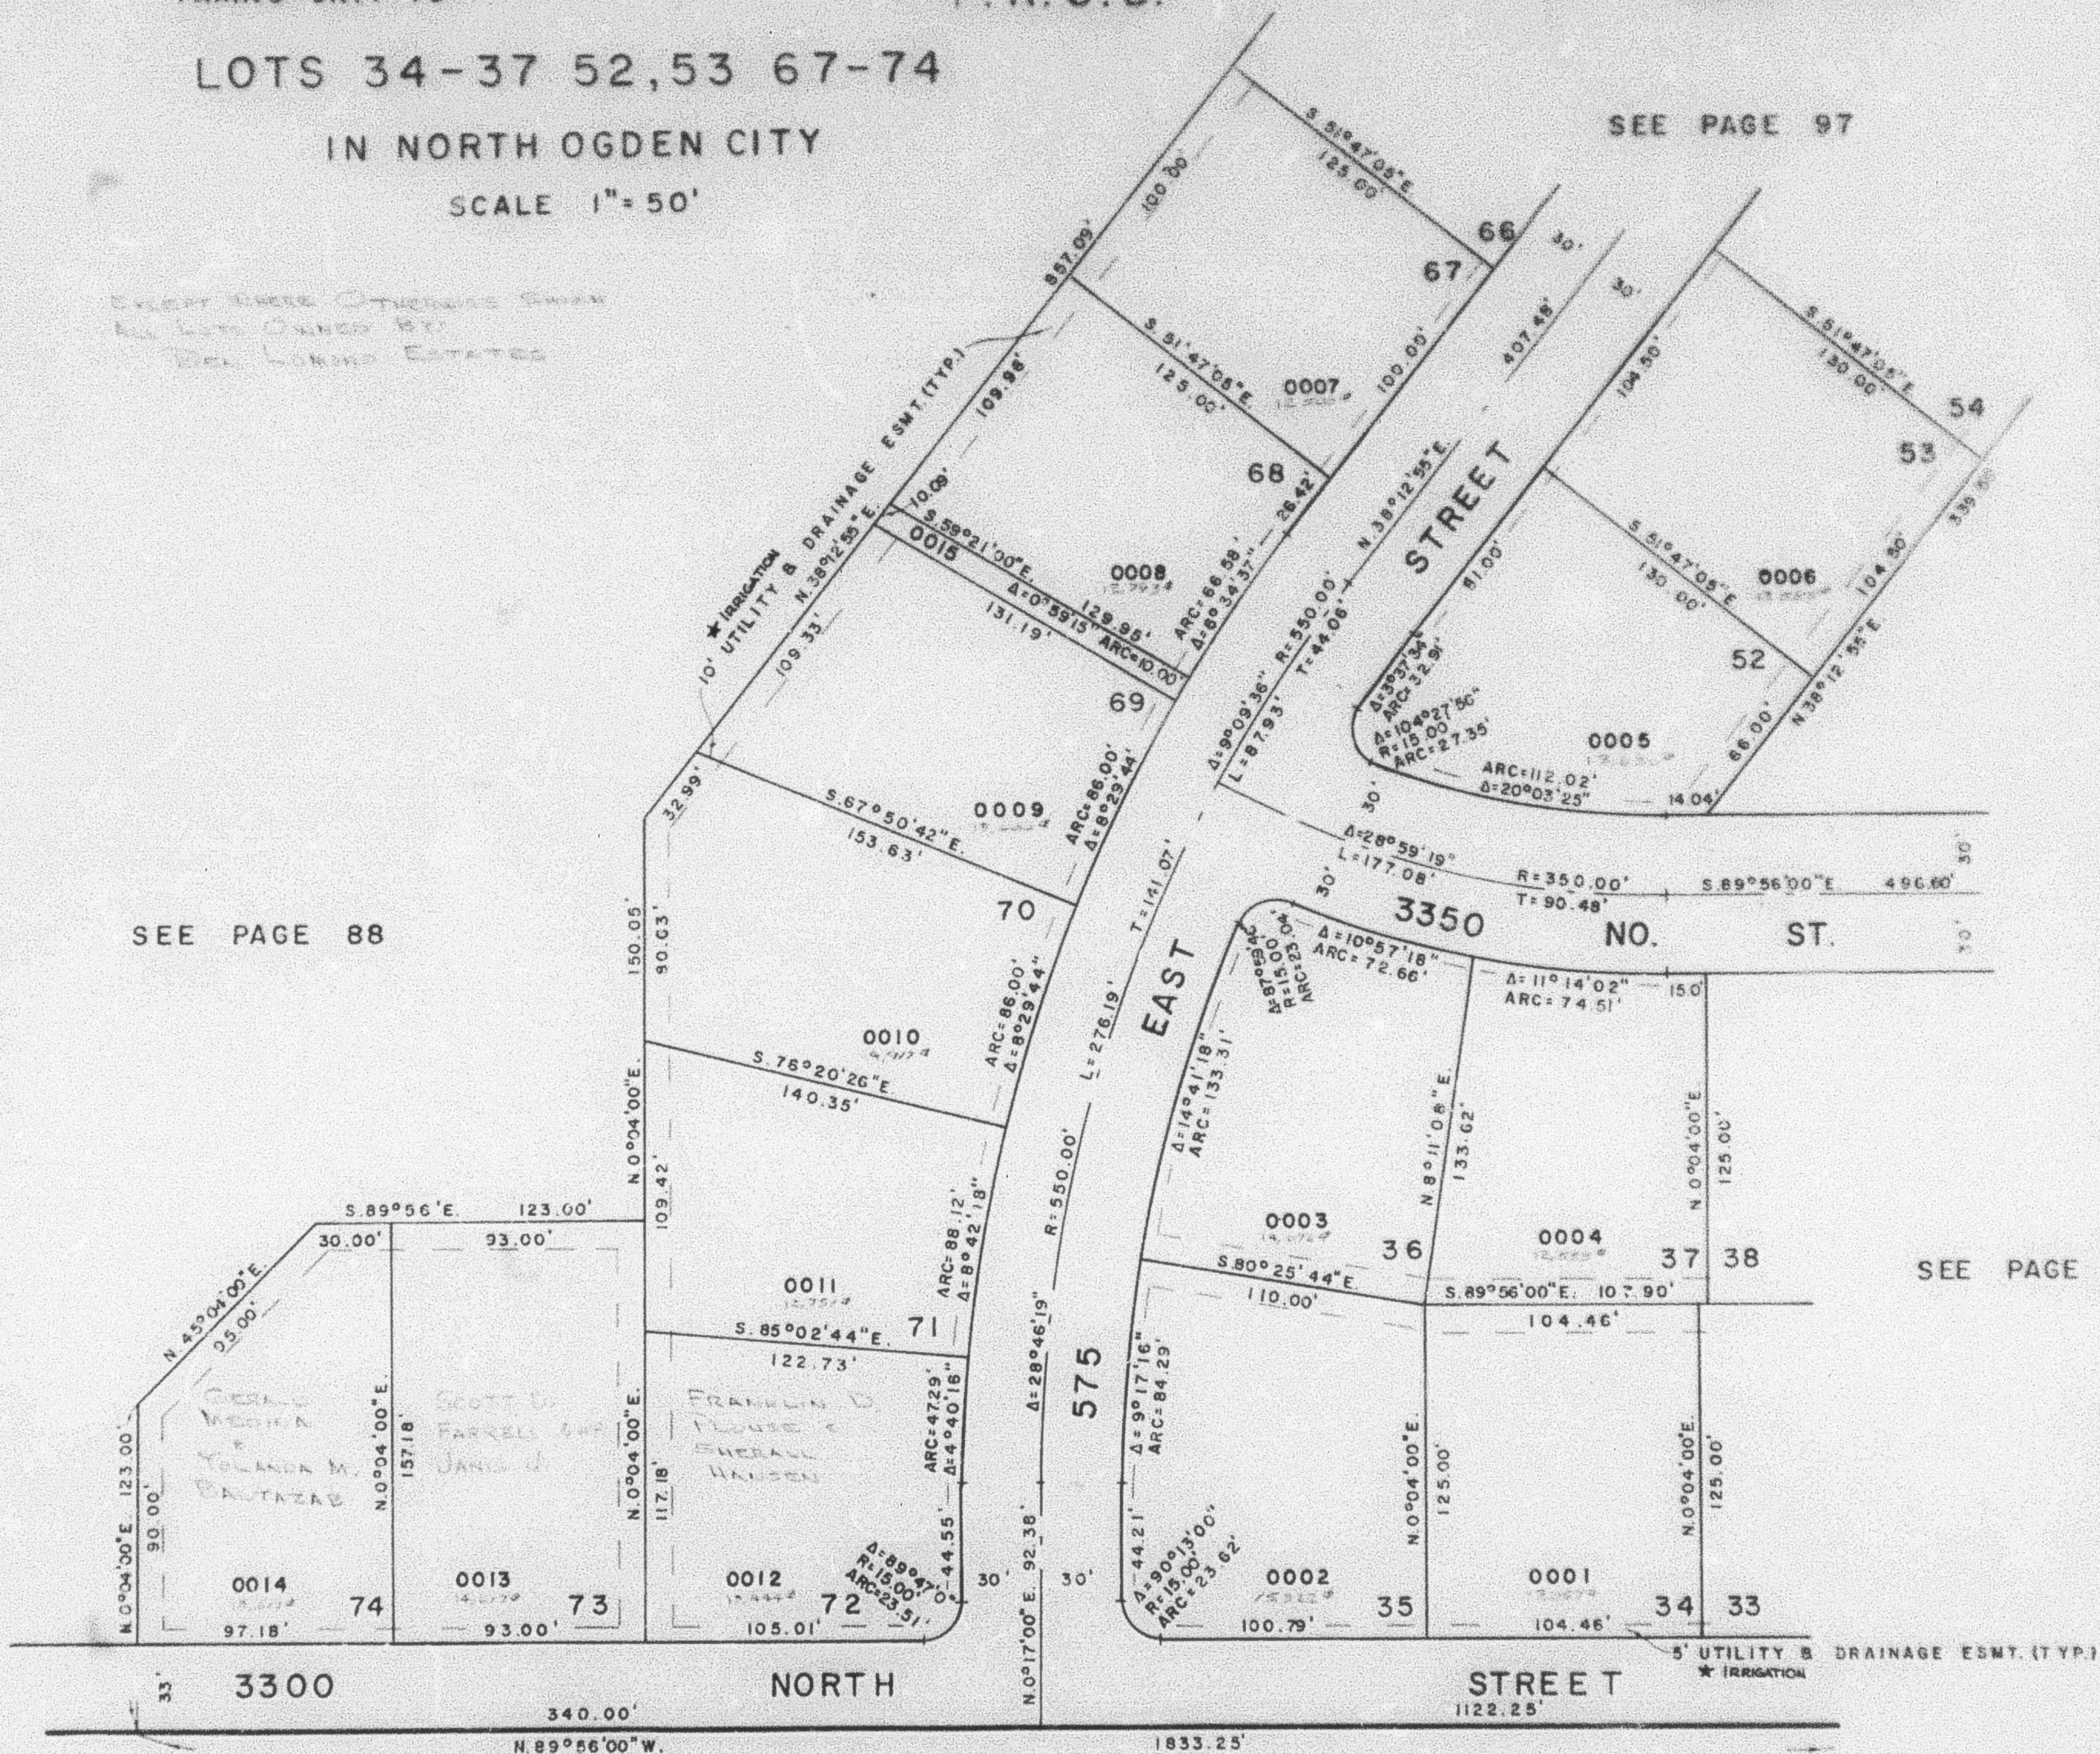

SEE BOOK 17, PAGE 1

FOR COMPLETE ENG. DATA
SEE ORIG. DED. PLAT IN
BOOK 20, P. 5 TO 100
★ SEE CERTIFICATION
(1296-429)