

PART OF S.W. 1/4, SEC. 21, T. 7 N., R. 1 W.

92

LAKEVIEW HEIGHTS SUBDIVISION, PHASE-I

TAXING UNIT: 10

AMENDED PLAT P. R. U. D.

PREFIX: 16-092

LOTS 34-37 52, 53 67-74

IN NORTH OGDEN CITY


SCALE 1"=50'

SEE PAGE 97

EXCEPT WHERE OTHERWISE SHOWN
ALL LOTS OWNED BY:
BEN LOKOND ESTATES

SEE PAGE 88

SEE PAGE 93

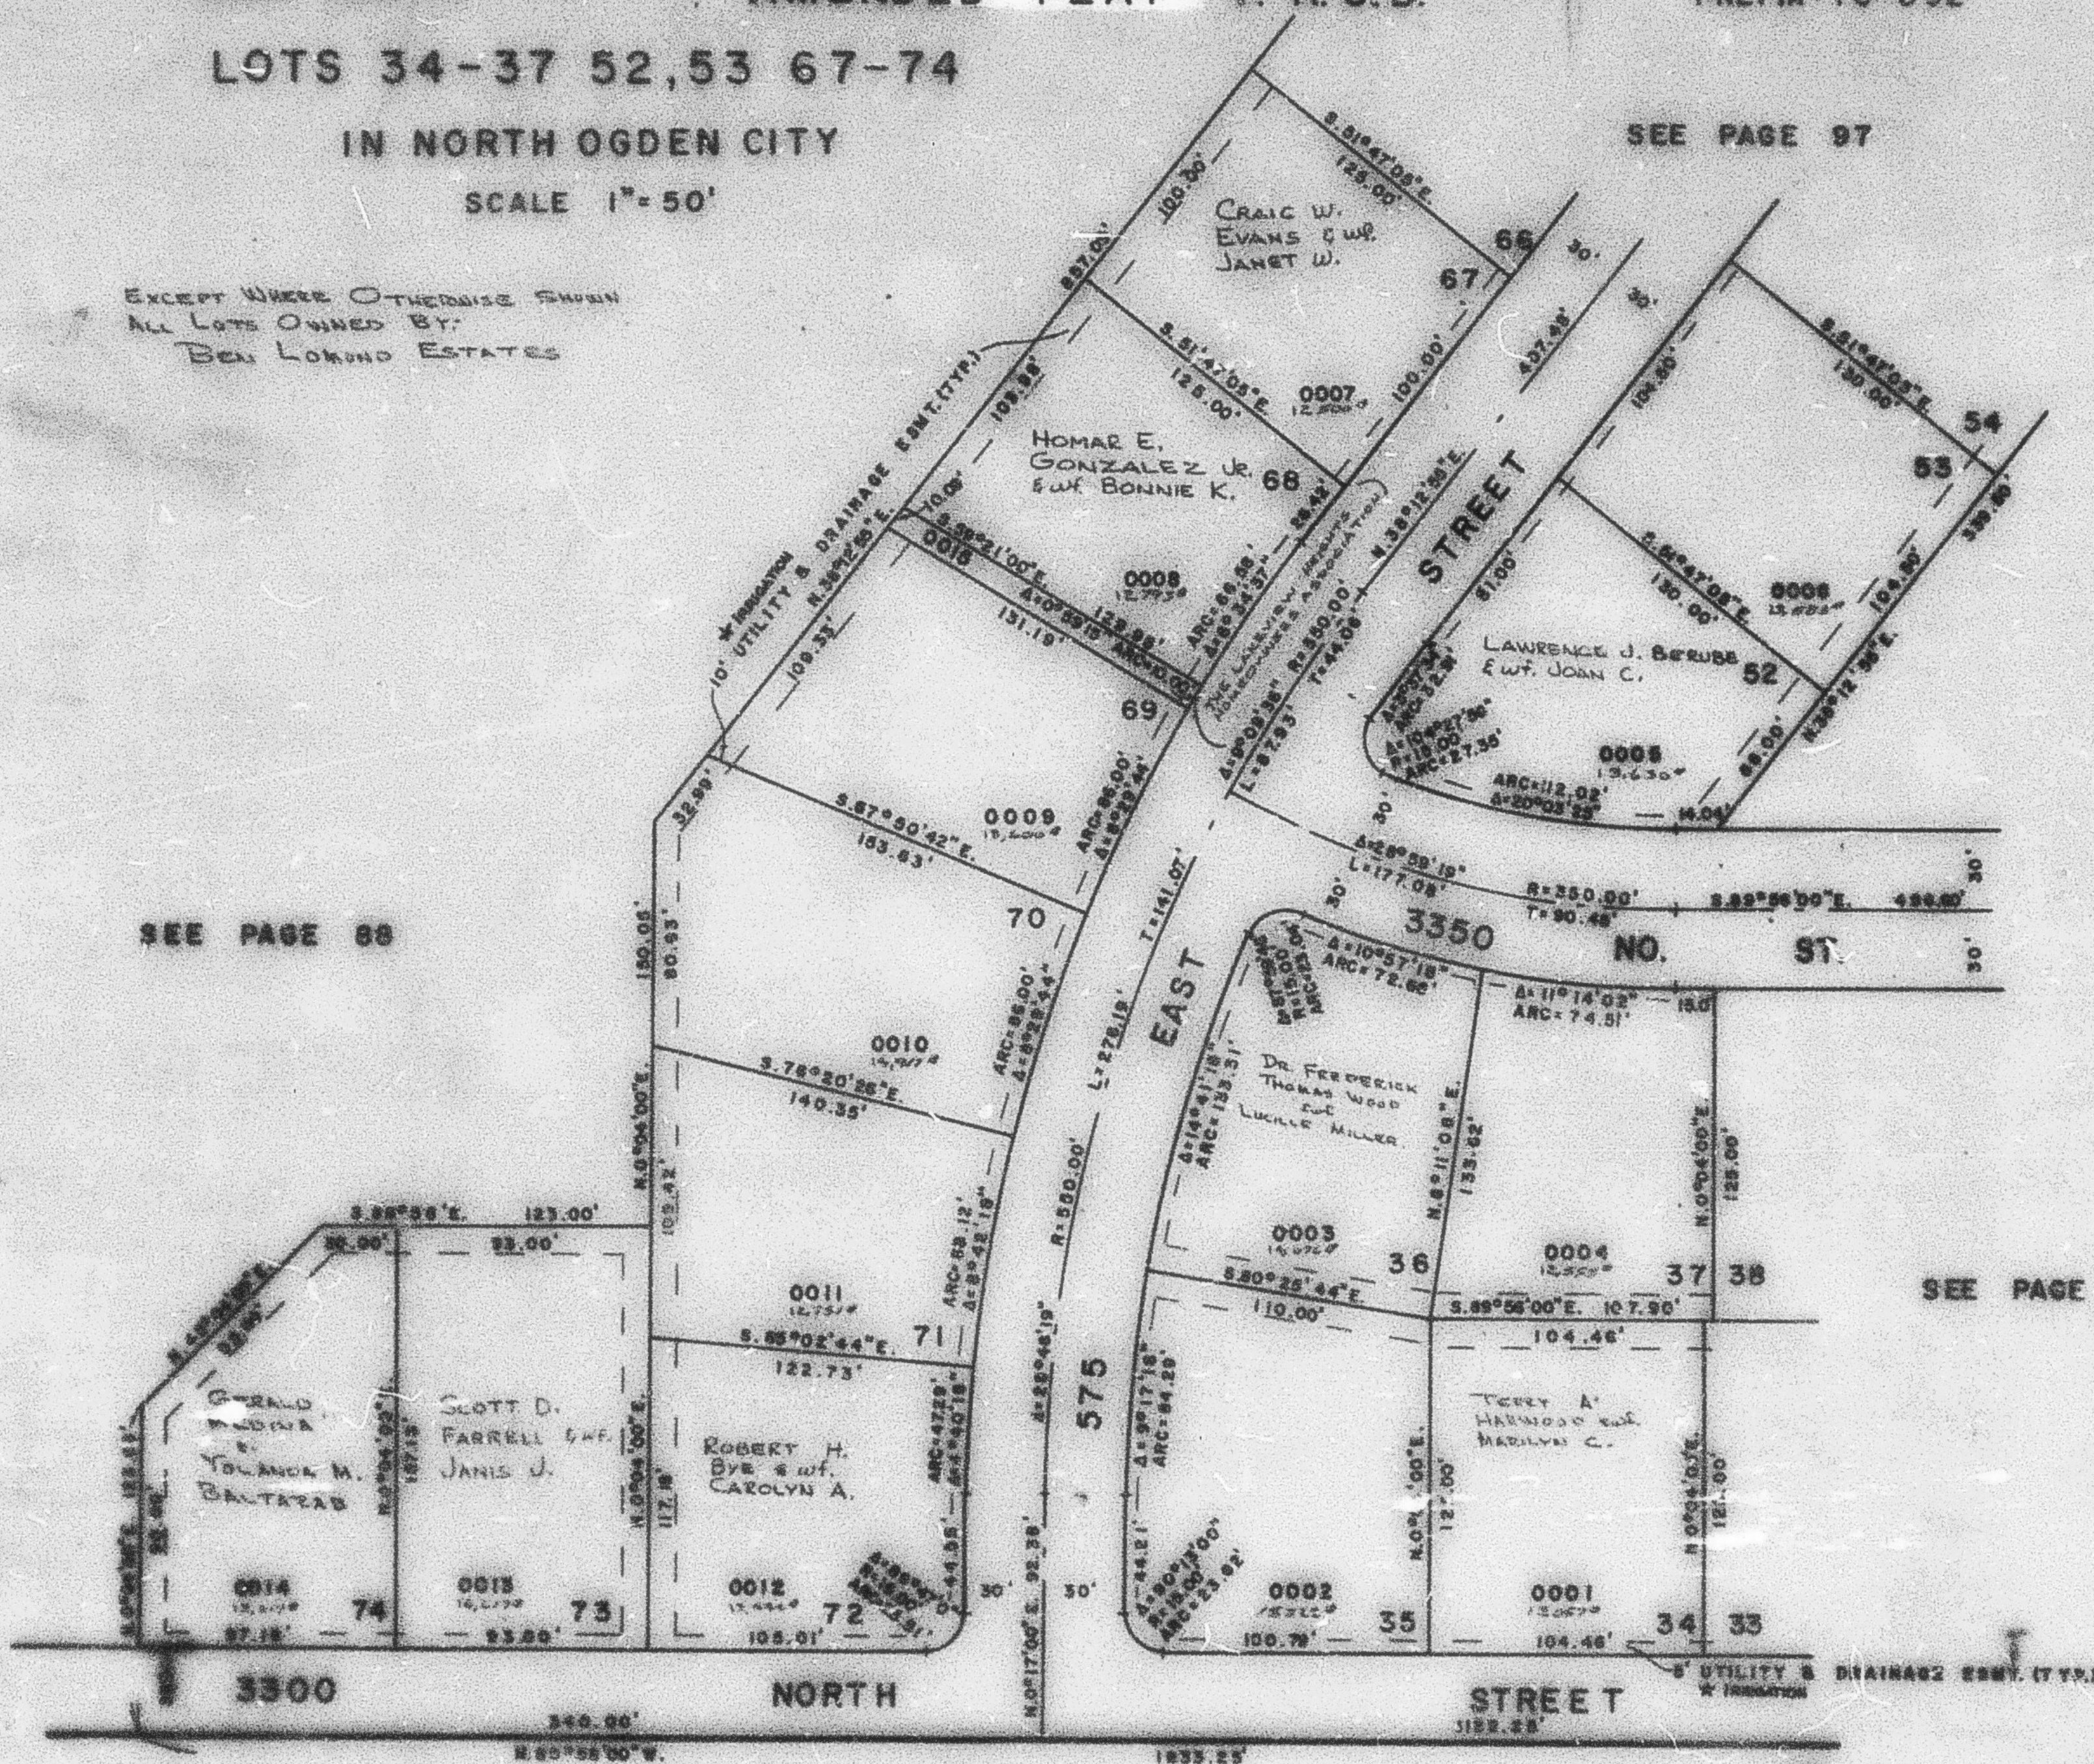

SEE BOOK 17, PAGE 1

FOR COMPLETE ENG. DATA
SEE ORIG. DEC. PLAT IN
BOOK 23, 75 TO 84
* SEE CERTIFICATION
(1996-428)