

PART OF S.W. 1/4, SEC. 21, T.7 N., R.1 W.

92

LAKEVIEW HEIGHTS SUBDIVISION, PHASE-I

TAXING UNIT: 10

AMENDED PLAT P. R. U. D.

PREFIX: 16-092

LOTS 34-37 52, 53 67-74

IN NORTH OGDEN CITY


SCALE 1" = 50'

EXCEPT WHERE OTHERWISE SHOWN
ALL LOTS OWNED BY:
BEN LORAND ESTATES

SEE PAGE 97

SEE PAGE 88

SEE PAGE 93

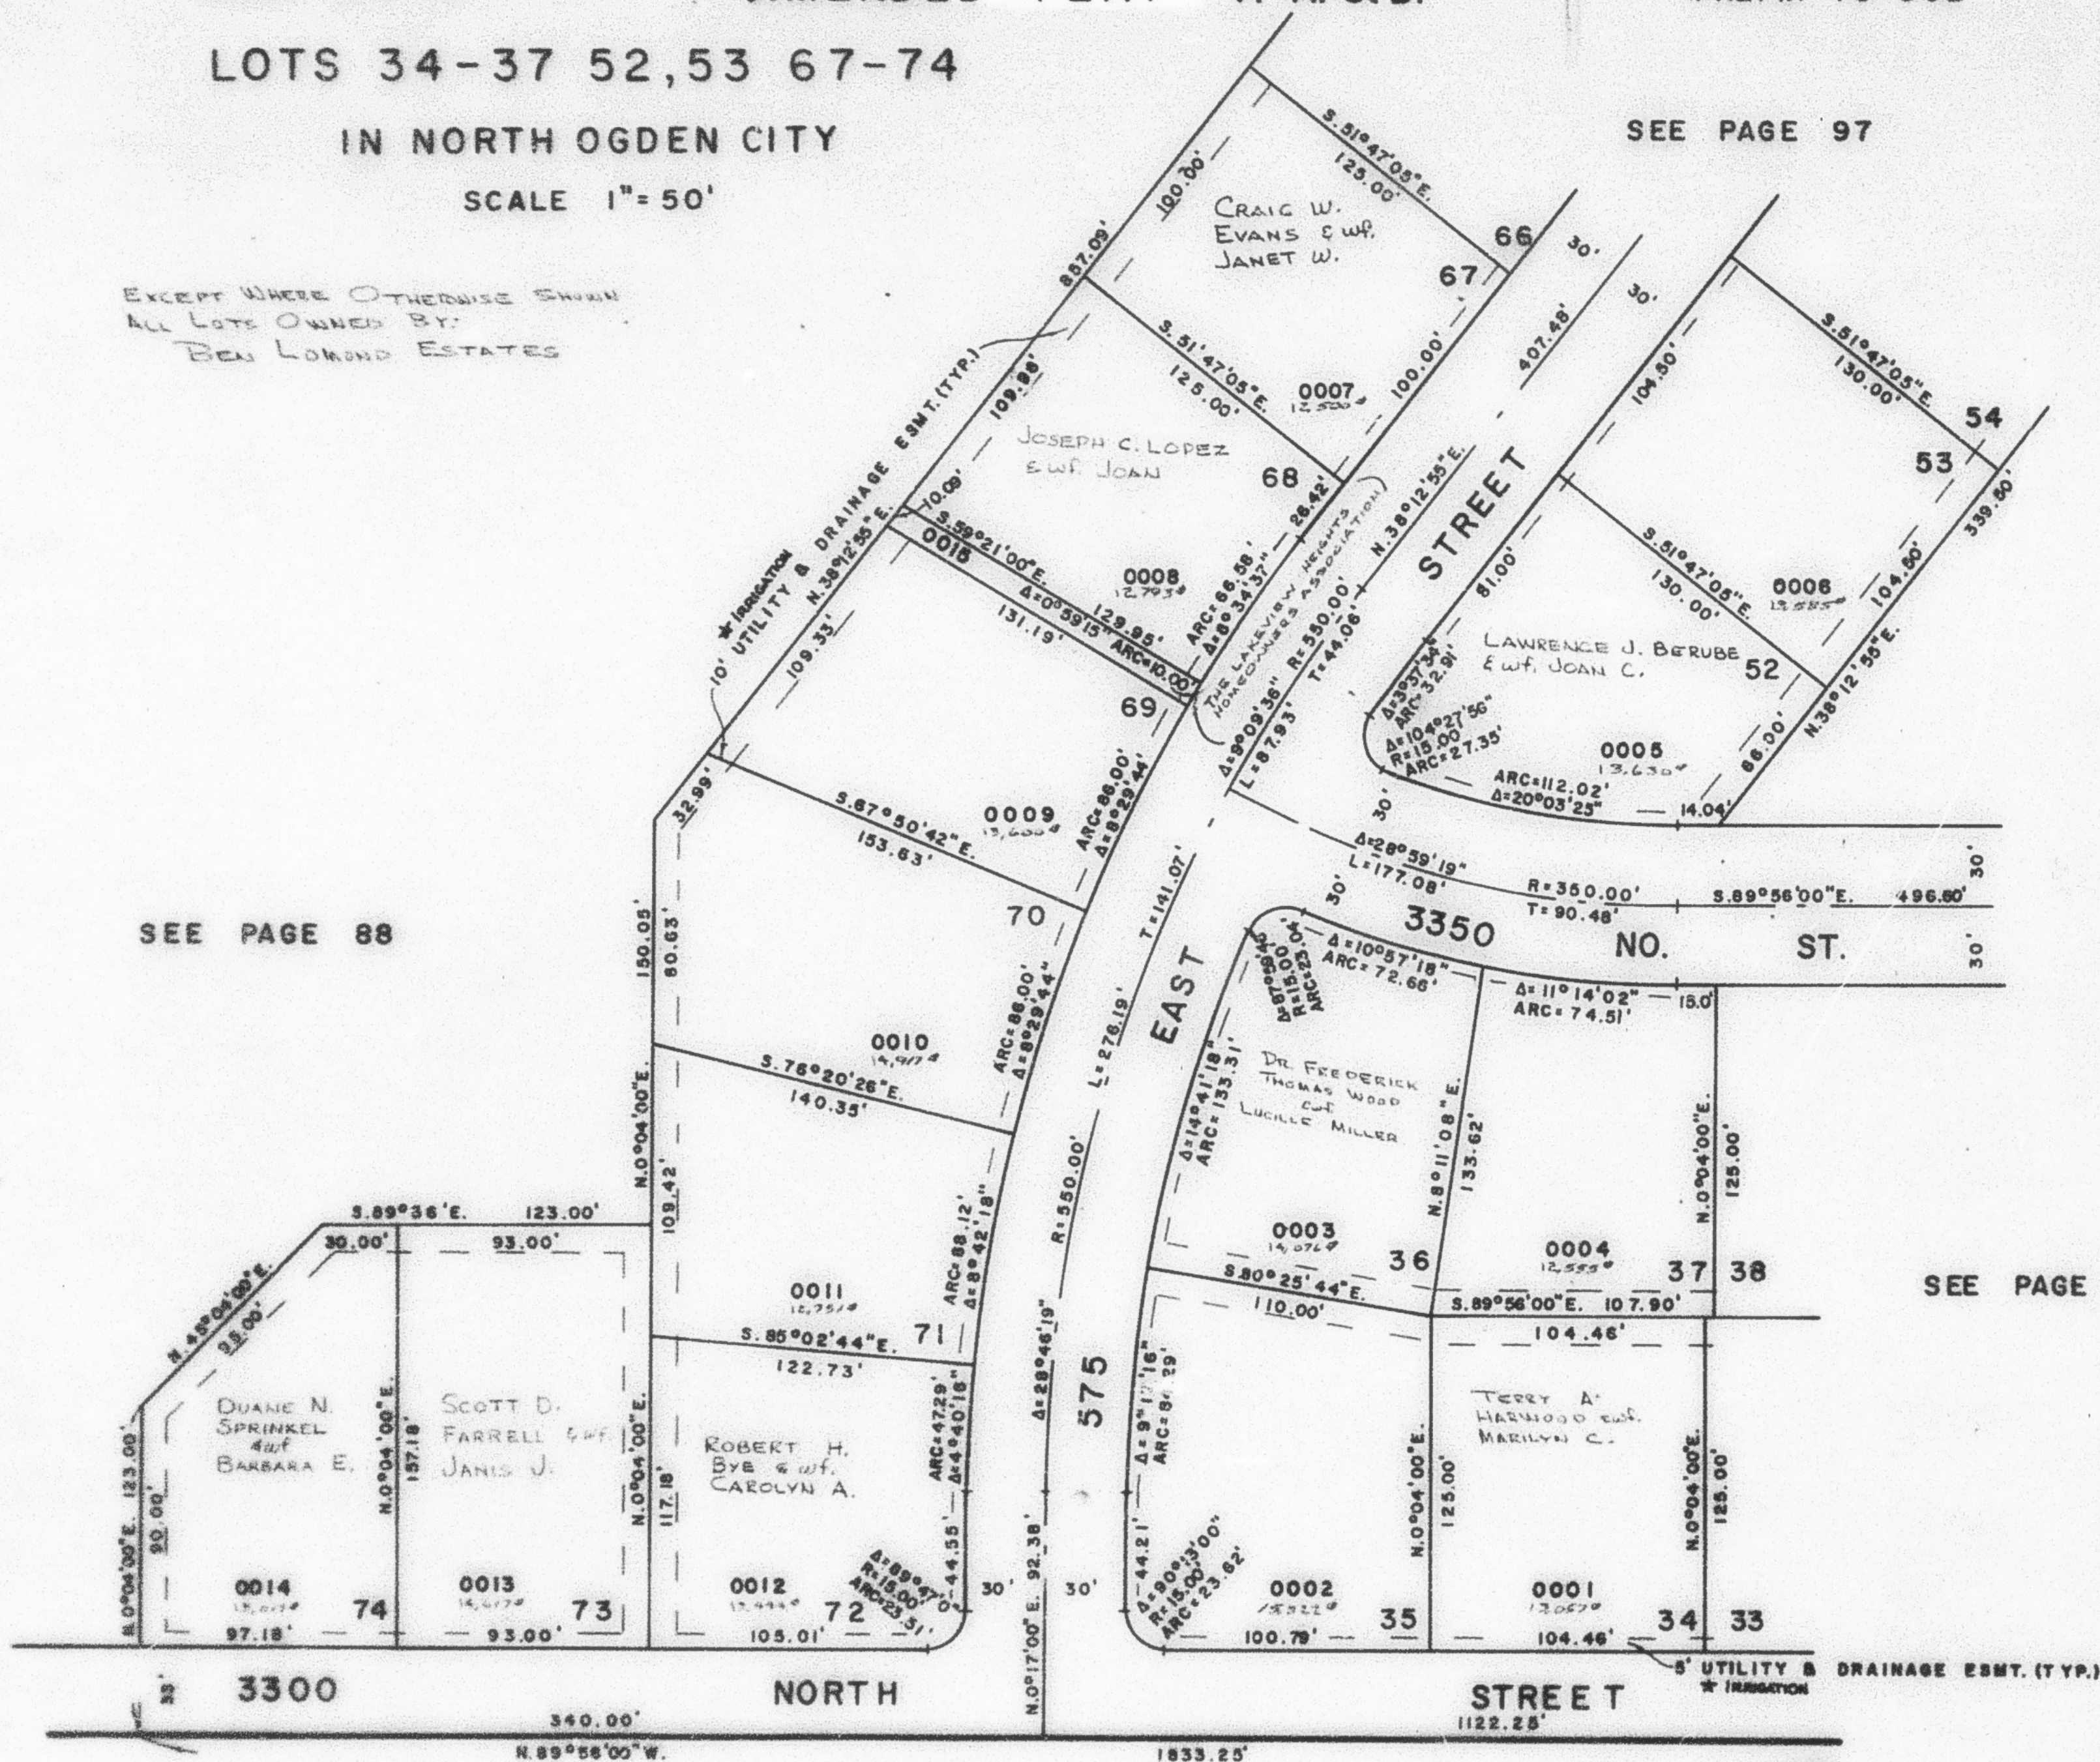

SEE BOOK 17, PAGE 1

FOR COMPLETE ENG. DATA
SEE ORIG. DED. PLAT IN
BOOK 23, 75 TO 84
★ SEE CERTIFICATION
(1296-429)