

PART OF S.W. 1/4 SEC. 21, T. 7 N., R. 1 W.
LAKEVIEW HEIGHTS SUBDIVISION, PHASE-I
 P. R. U. D.

TAXING UNIT: 10

LOTS 1-9 13-15 26 27 44-46

PREFIX: 16-094

IN NORTH OGDEN CITY

SCALE 1" = 50'

SEE PAGE 95


EXCEPT WHERE OTHERWISE SHOWN
 ALL LOTS OWNED BY
 BEN LOMOND ESTATES

SEE PAGE 95

SEE PAGE 93

SEE PAGE
 42

SEE PAGE 93

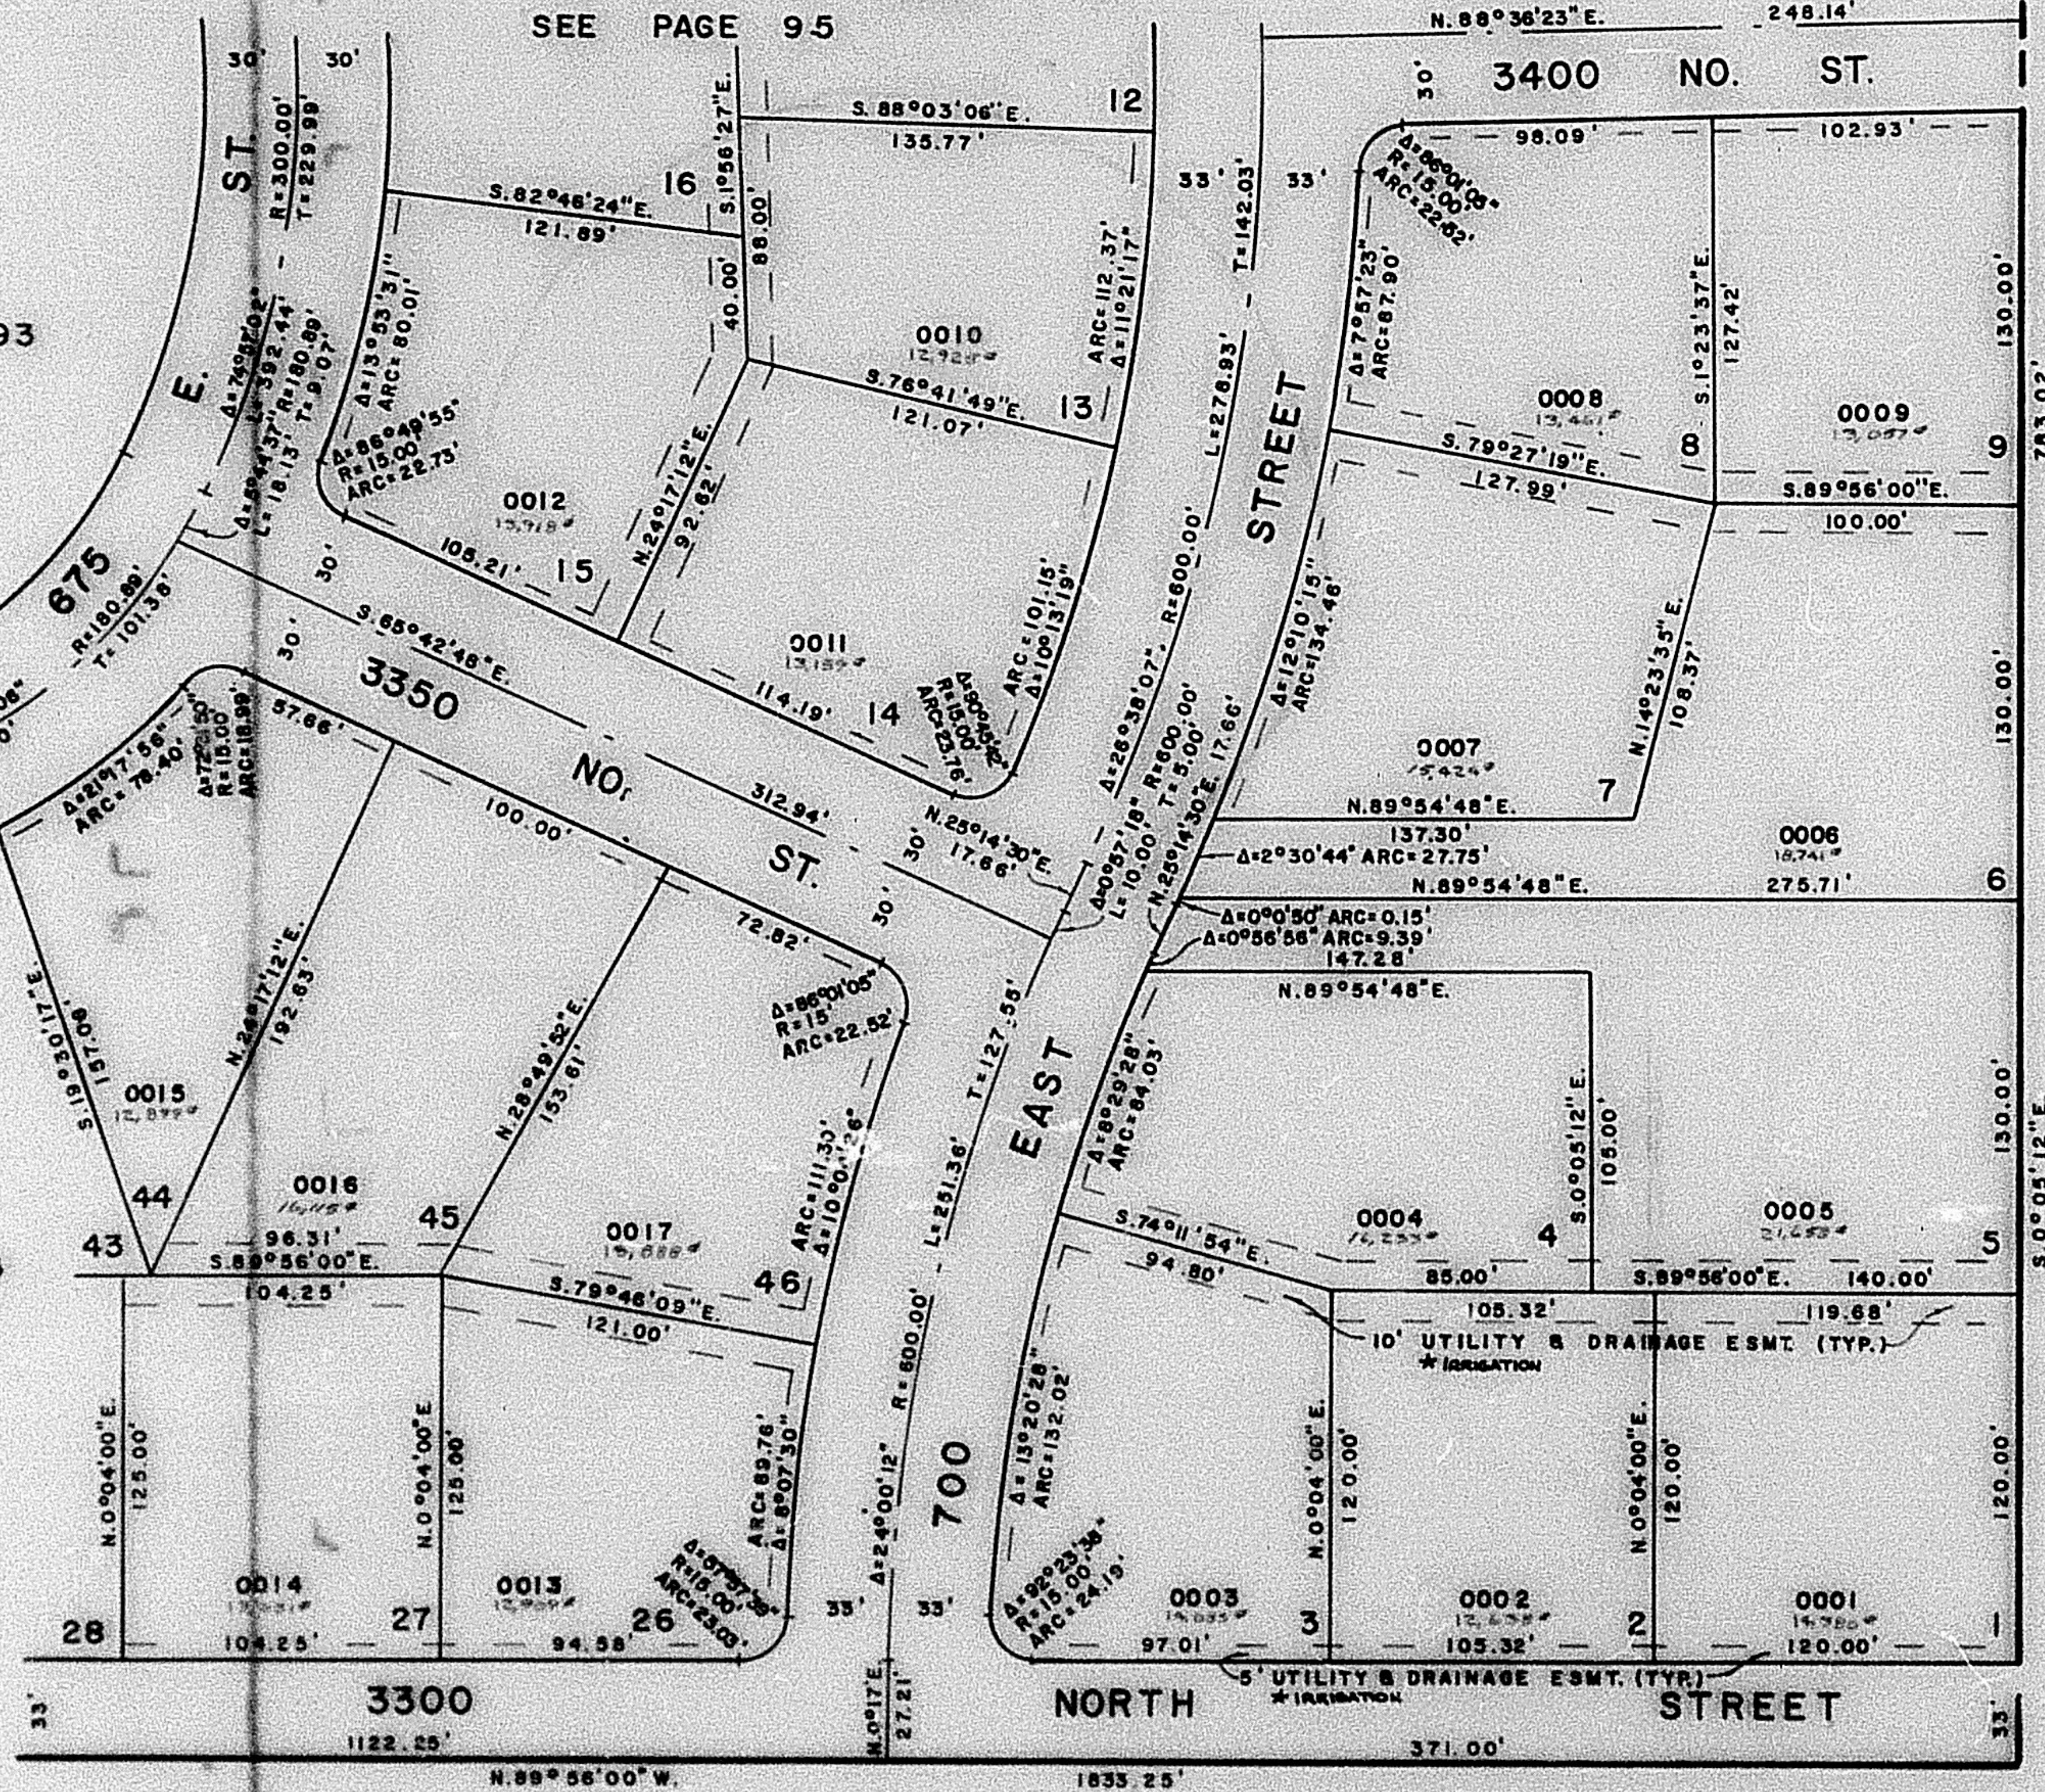

SEE BOOK 17, PAGE 1

FOR COMPLETE ENG. DATA
 SEE ORIG. DED. PLAT IN
 BOOK 20, 95 TO 100
 * SEE CERTIFICATION
 (1296-428)