

PART OF S.W. 1/4 SEC. 21, T.7 N., R.1 W.

94

LAKEVIEW HEIGHTS SUBDIVISION, PHASE-I

AMENDED PLAT P.R.U.D.

LOTS 1-9 13-15 26 27 44-46

TAXING UNIT: 10

PREFIX: 16-094

IN NORTH OGDEN CITY

SCALE 1"=50'

SEE PAGE 95


EXCEPT WHERE OTHERWISE SHOWN
ALL LOTS OWNED BY:
HONORED BEN LEONARD CORP.

SEE PAGE 95

SEE PAGE 93

SEE PAGE 93

SEE PAGE
42

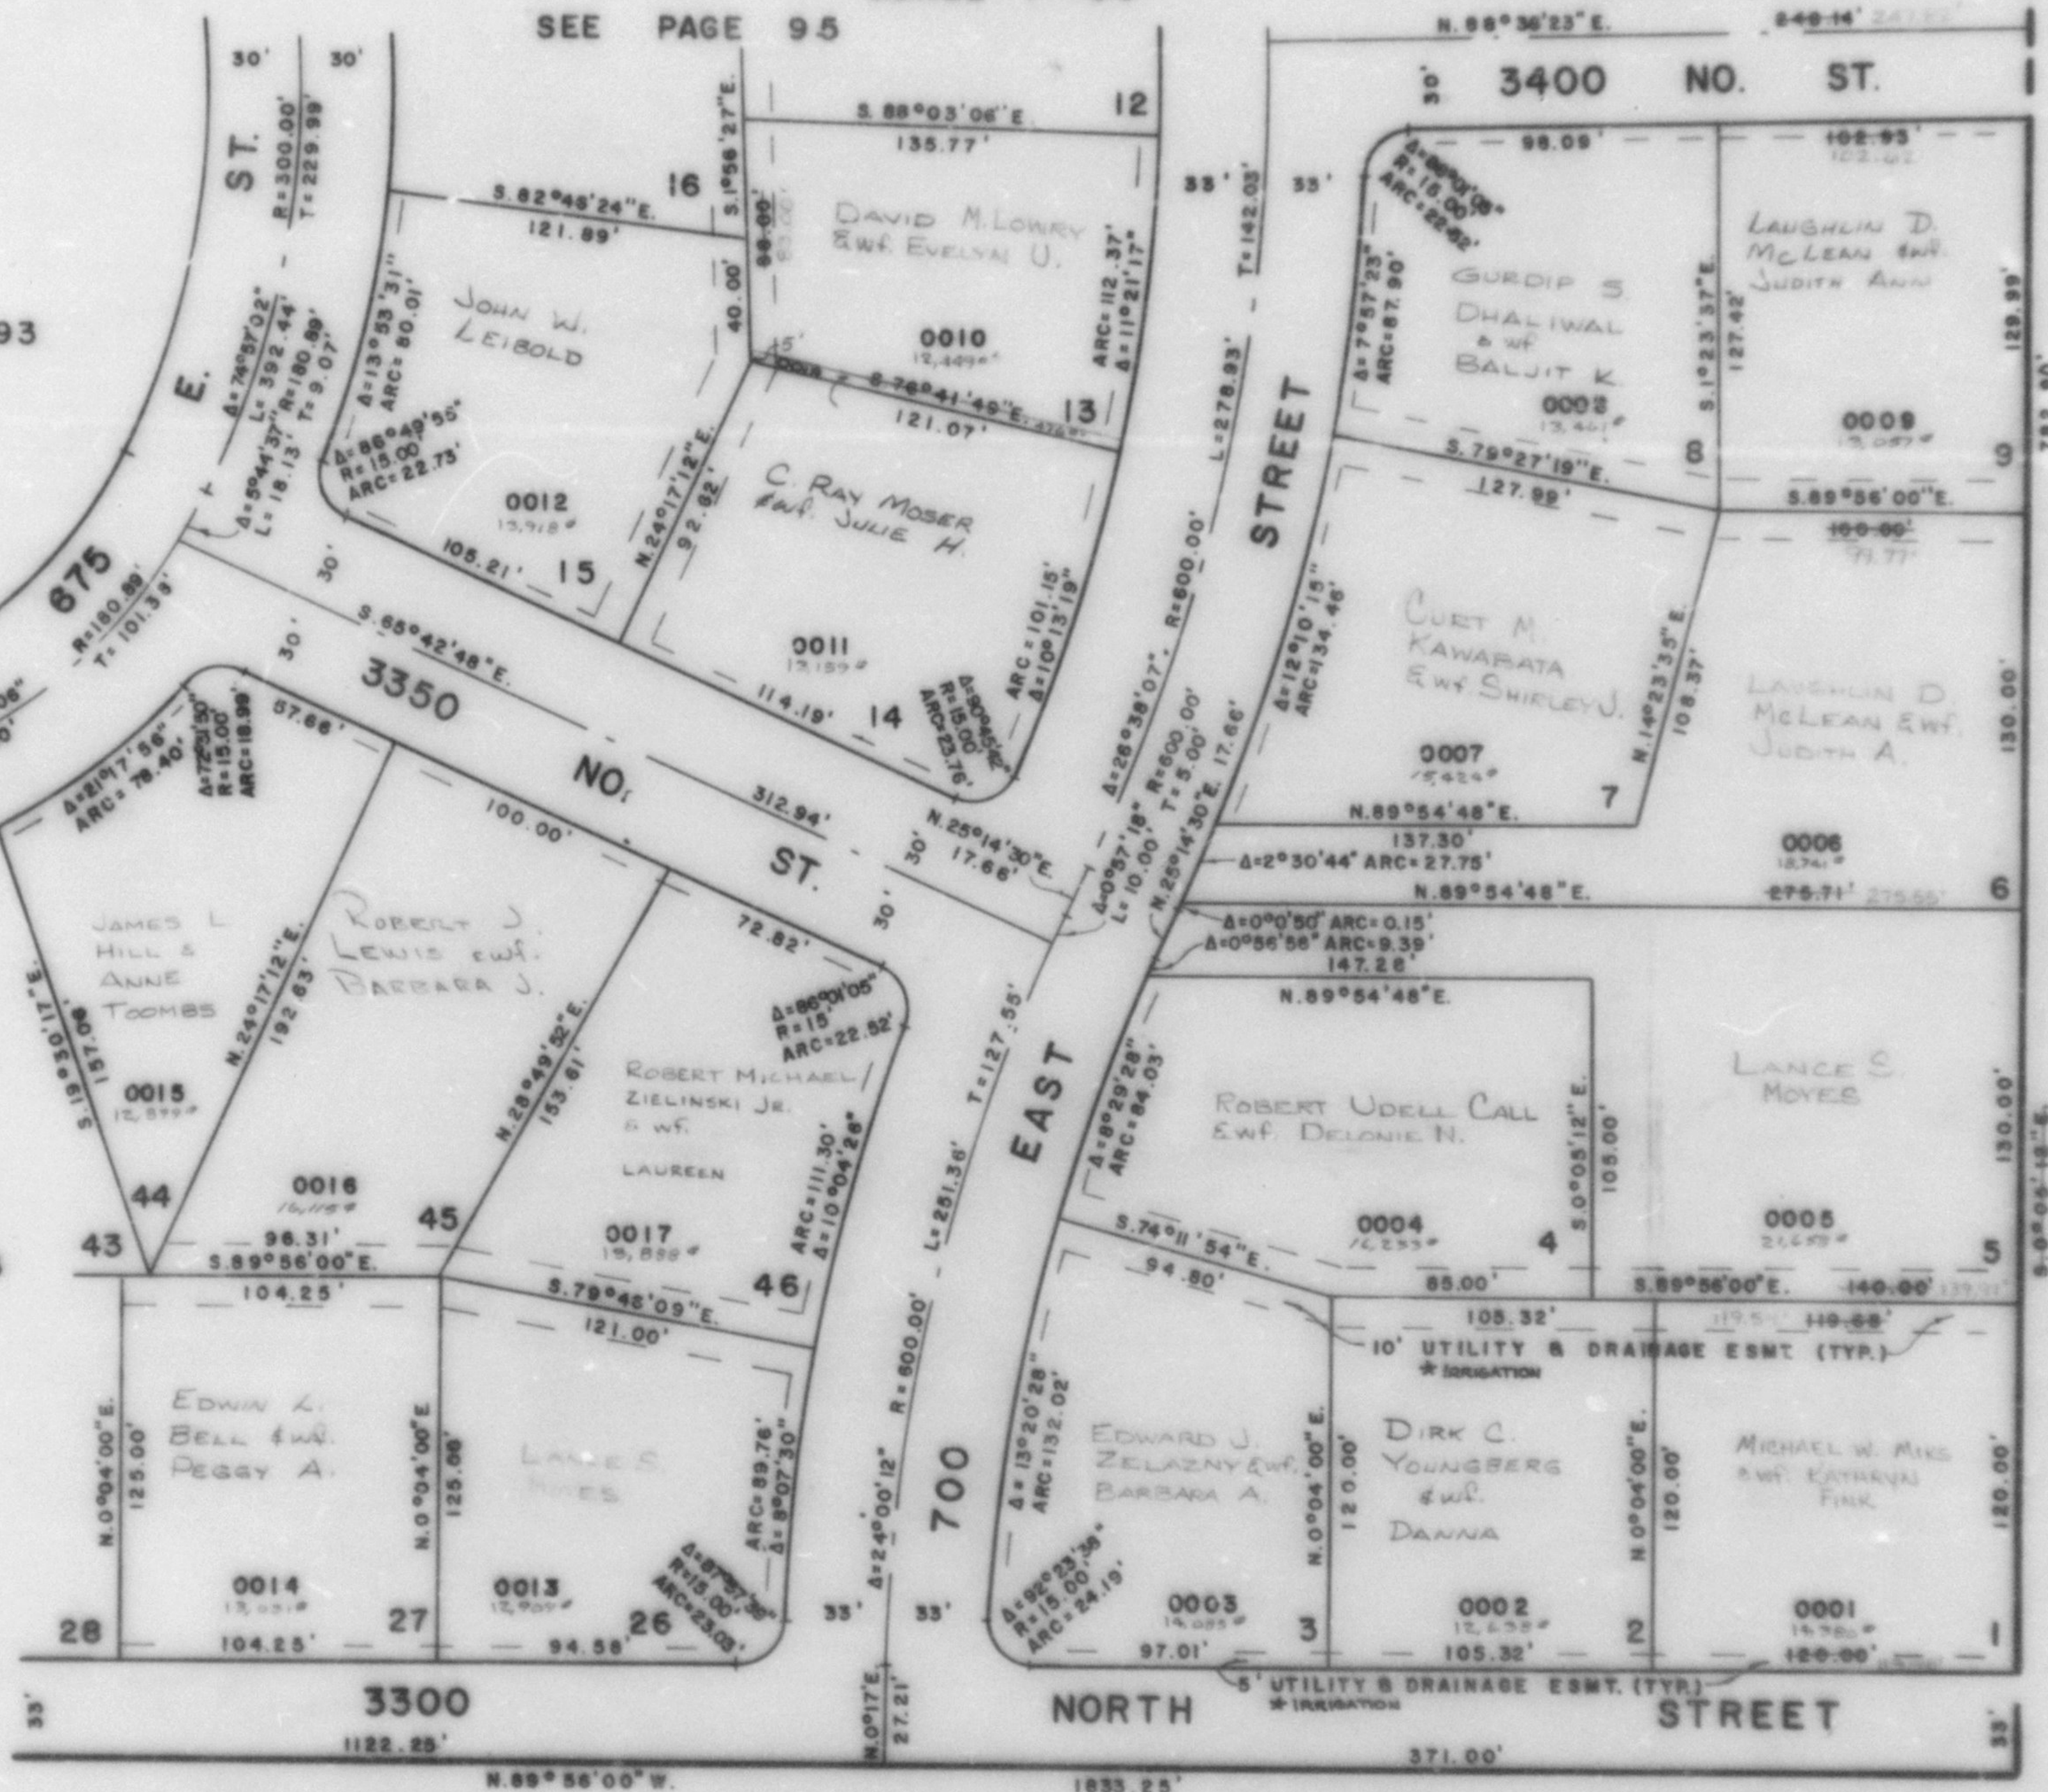

SEE BOOK 17, PAGE 1

FOR COMPLETE ENG. DATA
SEE ORIG. DED. PLAT IN
BOOK 23 75 TO 84
★ See CERTIFICATION
(1296-428)