

LAKEVIEW HEIGHTS SUBDIVISION, PHASE-I

AMENDED PLAT P.R.U.D.

TAXING UNIT: 10

LOTS 1-9 13-15 26 27 44-46

PREFIX: 16-094

IN NORTH OGDEN CITY

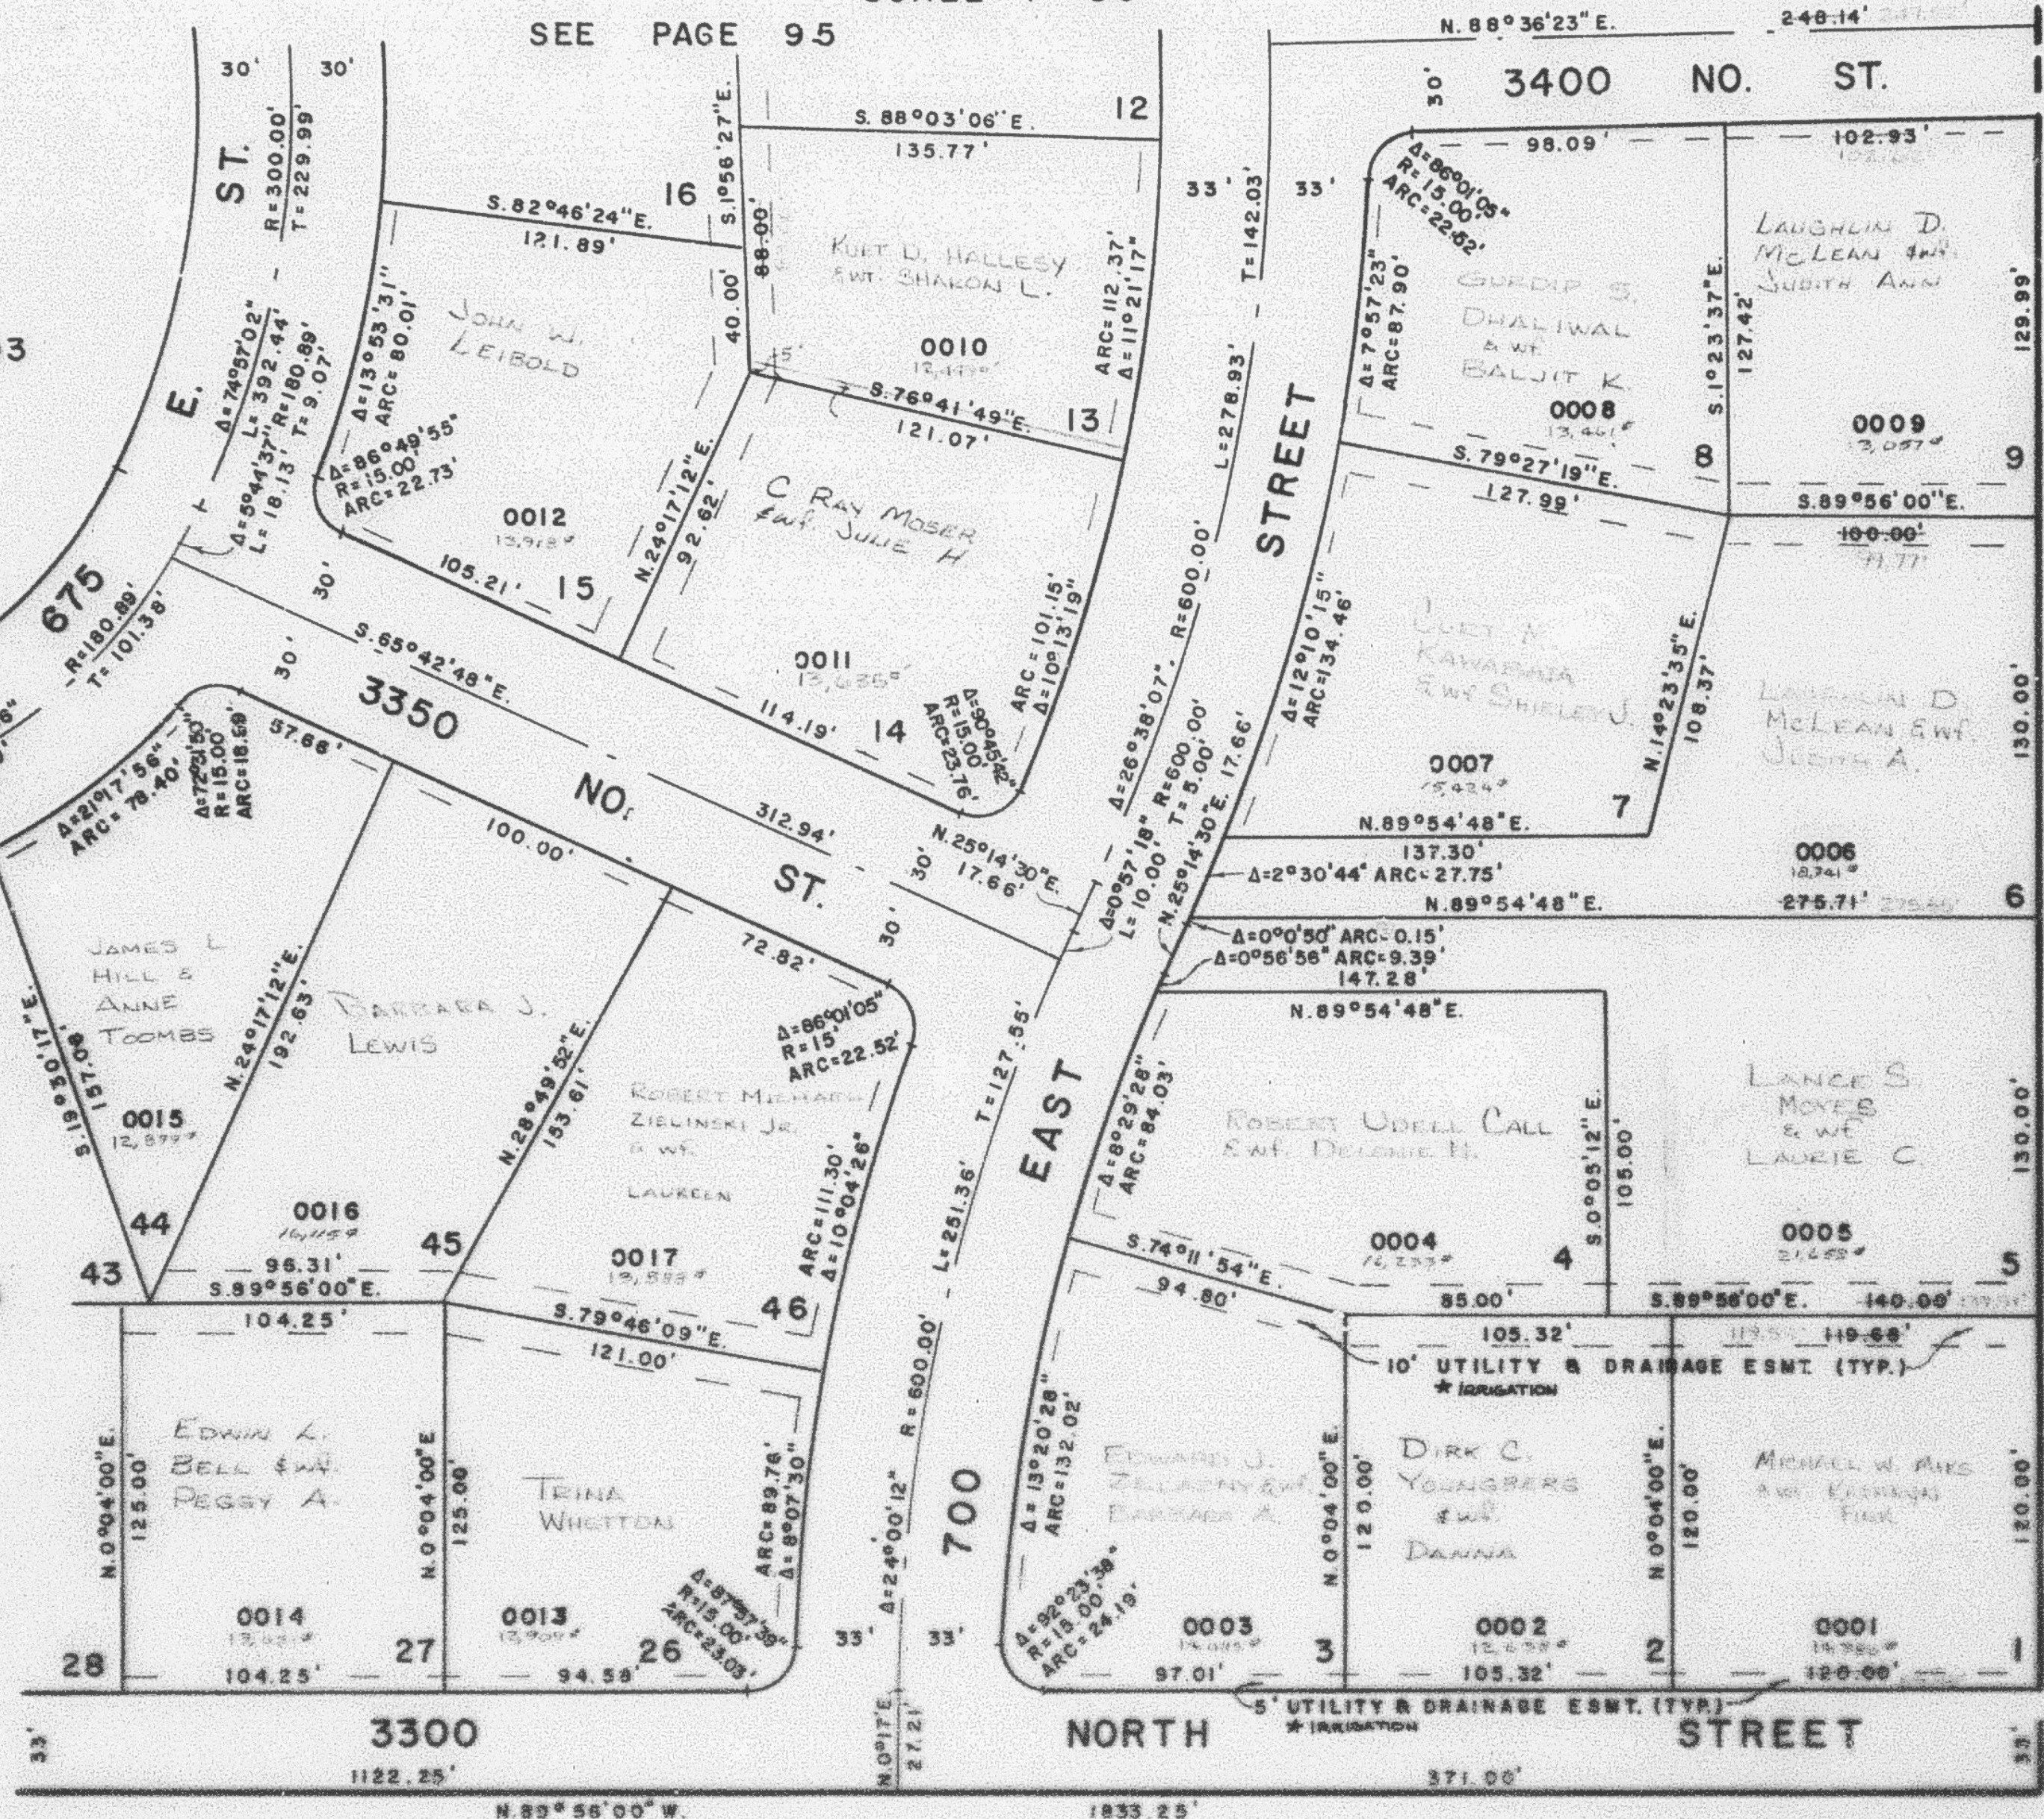
SCALE 1"=50'

SEE PAGE 95

EXCEPT WHERE OTHERWISE SHOWN
ALL LOTS OWNED BY
HONORABLE JOHN W. LEIBOLD

SEE PAGE 93

SEE PAGE 93

SEE PAGE
42

SEE BOOK 17, PAGE 1

FOR COMPLETE ENG. DATA
SEE ORIG. DEED PLAT IN
BOOK 23 75 TO 84
* SEE CERTIFICATE
(1206-408)