

PART OF S.W. 1/4 SEC. 21, T.7 N., R.1 W.
LAKEVIEW HEIGHTS SUBDIVISION, PHASE-I

94

TAXING UNIT: 10

AMENDED PLAT P.R.U.D.
 LOTS 1-9 13-15 26 27 44-46

PREFIX: 16-094

IN NORTH OGDEN CITY

EXCEPT WHERE OTHERWISE SHOWN
 ALL LOTS OWNED BY:
 MONROE BEN LOMOND CORP.

SCALE 1"=50'


SEE PAGE 95

SEE PAGE 93

SEE PAGE 95

SEE PAGE 93

SEE PAGE
 42

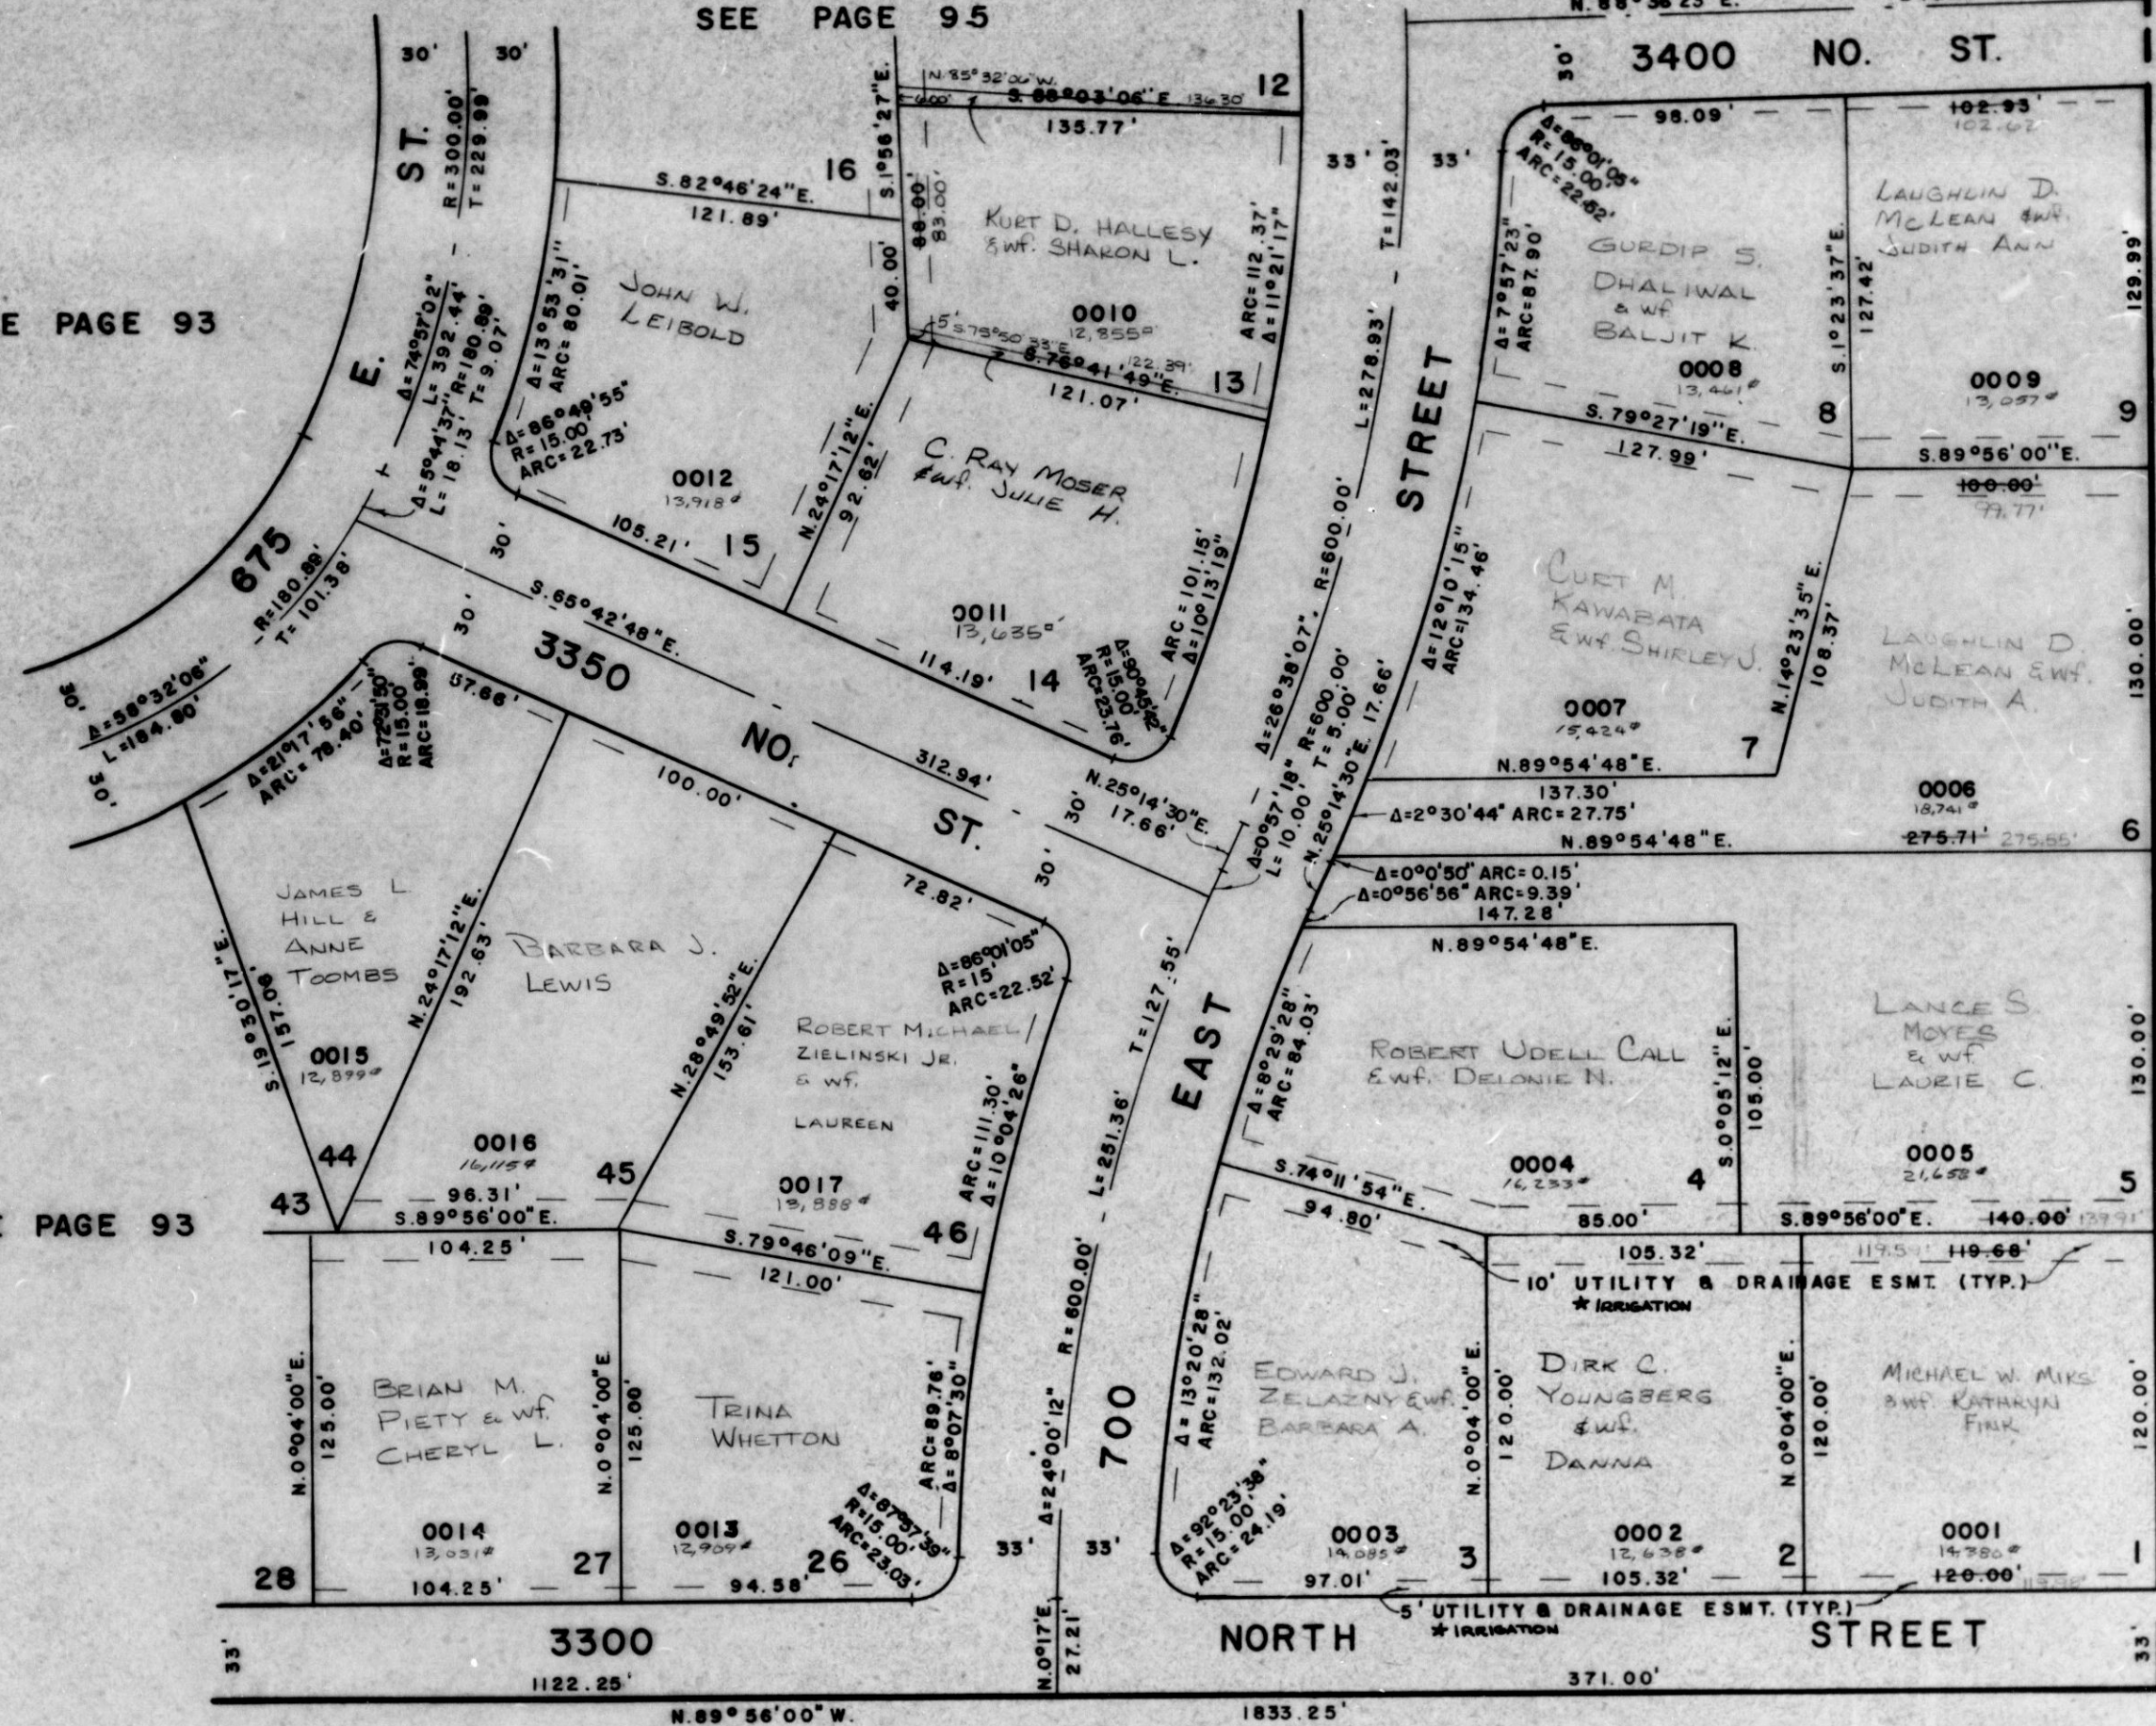

SEE BOOK 17, PAGE 1

FOR COMPLETE ENG. DATA
 SEE ORIG. DED. PLAT IN
 BOOK 23 75 TO 84
 * SEE CERTIFICATION
 (1296-429)