

PART OF S.W. 1/4 OF SECTION 21, T.7N., R.1W., S.L.B. & M.
LAKEVIEW HEIGHTS SUBDIVISION PH 01 P.R.U.D

AMENDED PLAT

TAXING UNIT: 10


LOTS 1-9, 13-15, 26 & 27 44-46

IN NORTH OGDEN CITY

SCALE 1" = 50'

SEE PAGE 95

SEE PAGE 95

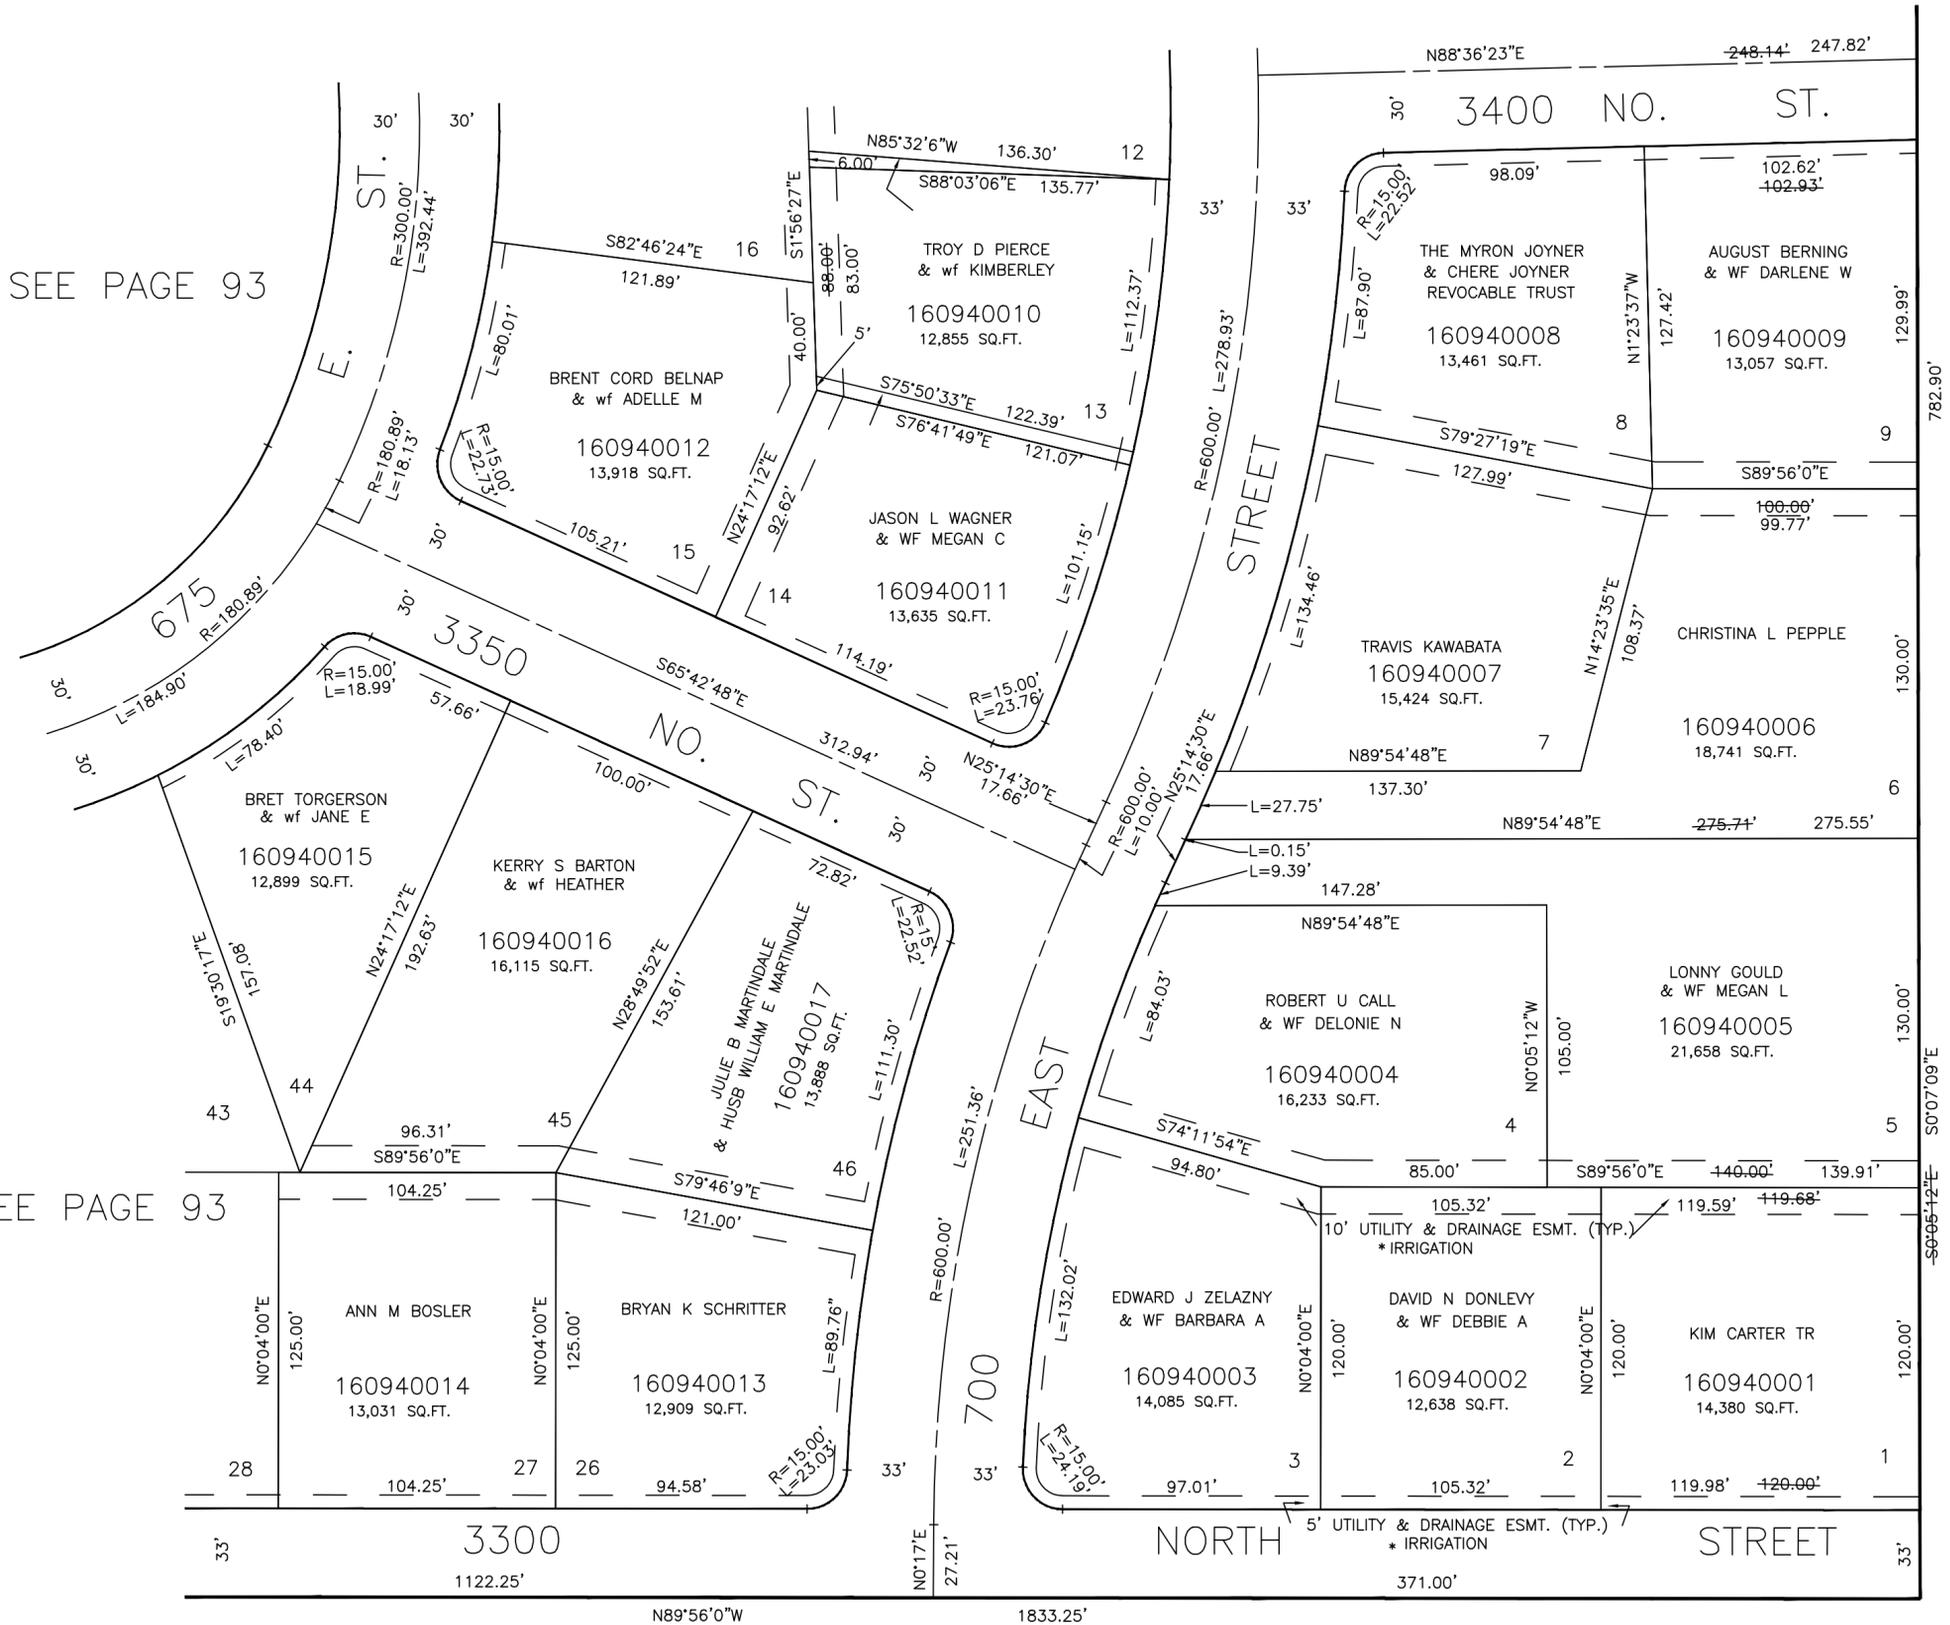

SEE PAGE 93

SEE PAGE 93

SEE PAGE 42

SEE PAGE 17, PAGE 1

FOR COMPLETE ENG DATA SEE ORIGINAL DEDICATION PLAT IN BOOK 23, PAGES 75 TO 84 OF RECORDS.

*SEE CERTIFICATION (1296-429)