

PART OF S.W. 1/4 OF SECTION 21, T.7N., R.1W., S.L.B. & M.  
LAKEVIEW HEIGHTS SUBDIVISION PH 1 PRUD

AMENDED PLAT

LOTS 19-22, 57-60, 62


IN NORTH OGDEN CITY

SCALE 1" = 50'

TAXING UNIT: 10

SEE PAGE 90

SEE PAGE 42

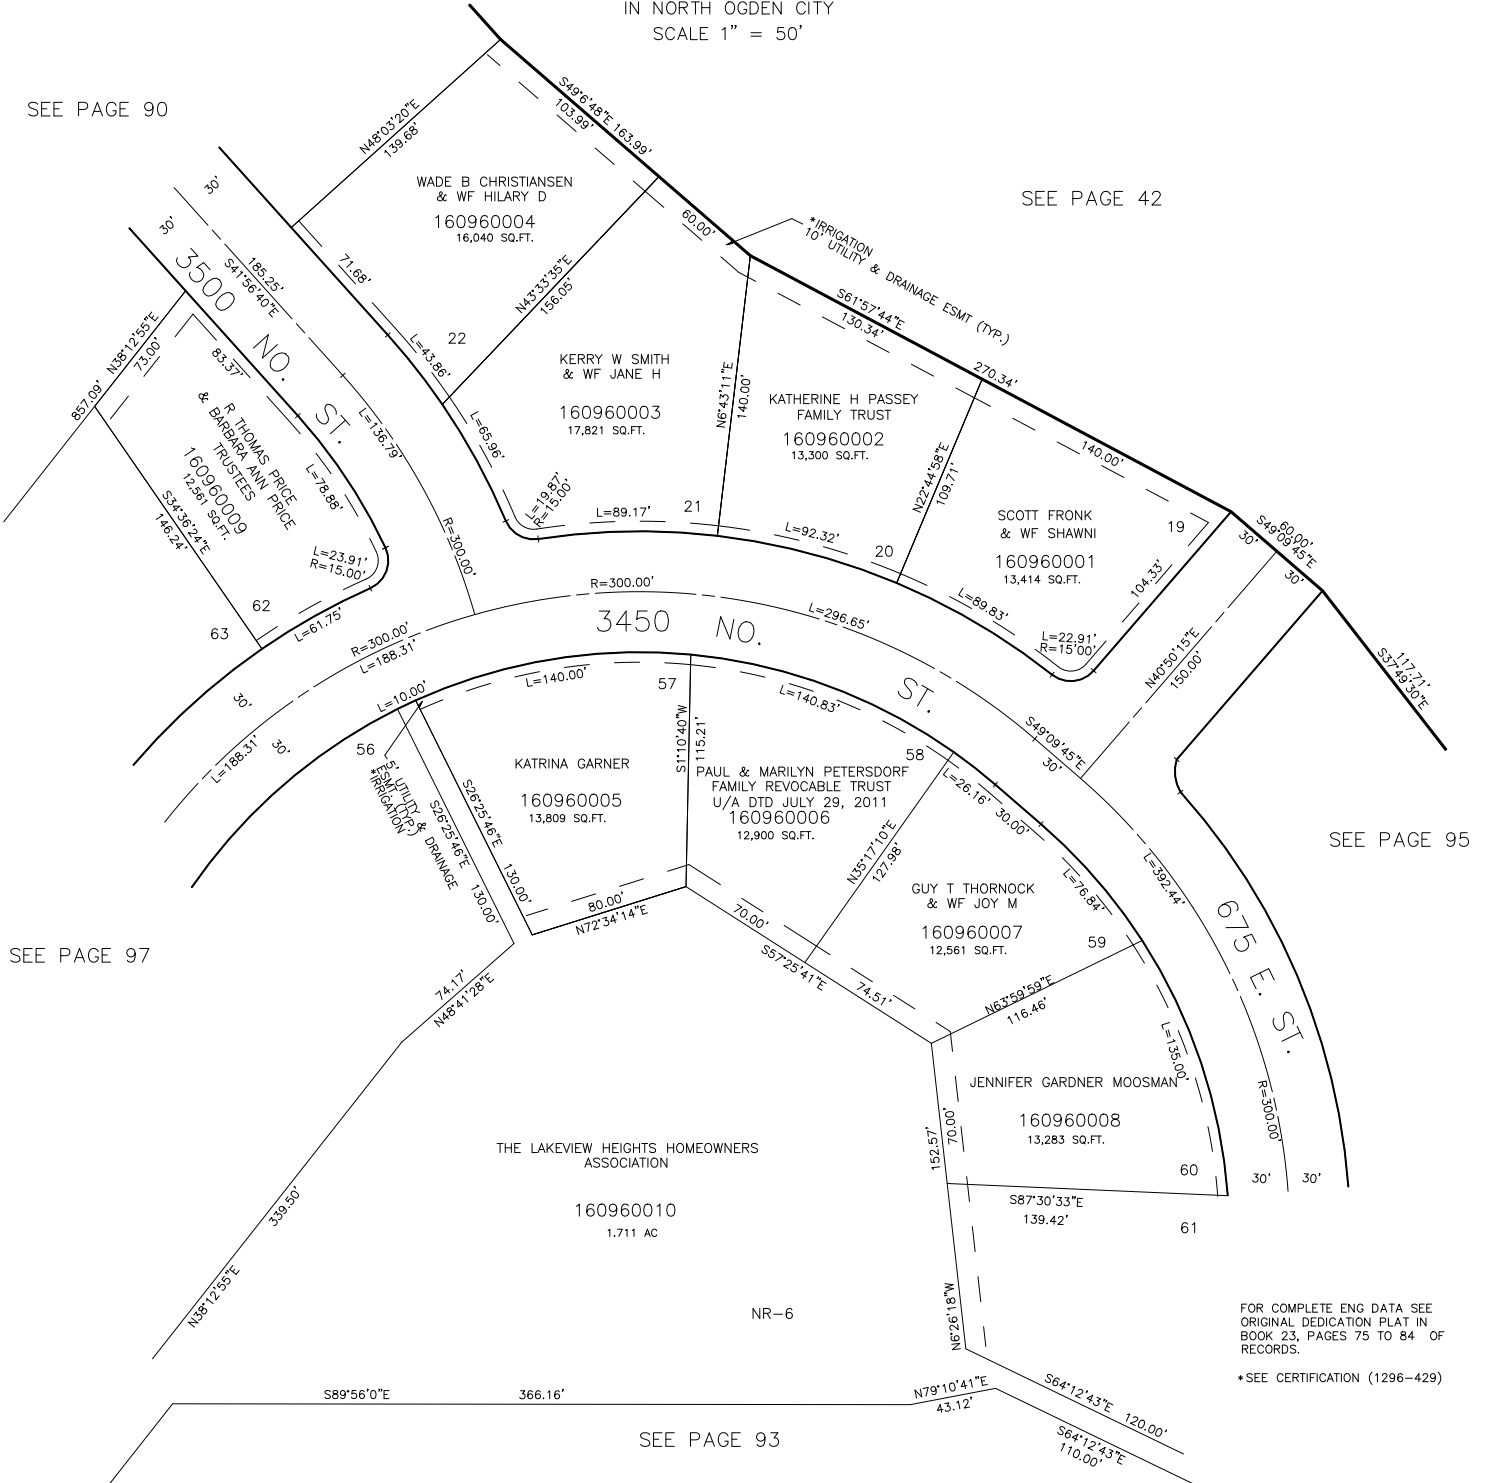

SEE PAGE 97

SEE PAGE 95

SEE PAGE 93

FOR COMPLETE ENG DATA SEE  
ORIGINAL DEDICATION PLAT IN  
BOOK 23, PAGES 75 TO 84 OF  
RECORDS.

\*SEE CERTIFICATION (1296-429)

\*FOR TAX PURPOSES ONLY\*

G.W.G. 12-77