

PART OF S.W. 1/4, SEC. 21, T. 7 N., R. 1 W.

97

LAKEVIEW HEIGHTS SUBDIVISION, PHASE-I

TAXING UNIT: 10

AMENDED PLAT

PREFIX: 16-097

P. R. U. D.
LOTS 54-56 63-66


IN NORTH OGDEN CITY

SCALE 1" = 50'

EXCEPT WHERE OTHERWISE SHOWN
ALL LOTS OWNED BY:
BEN LOMOND ESTATES

SEE PAGE 89

SEE PAGE 96

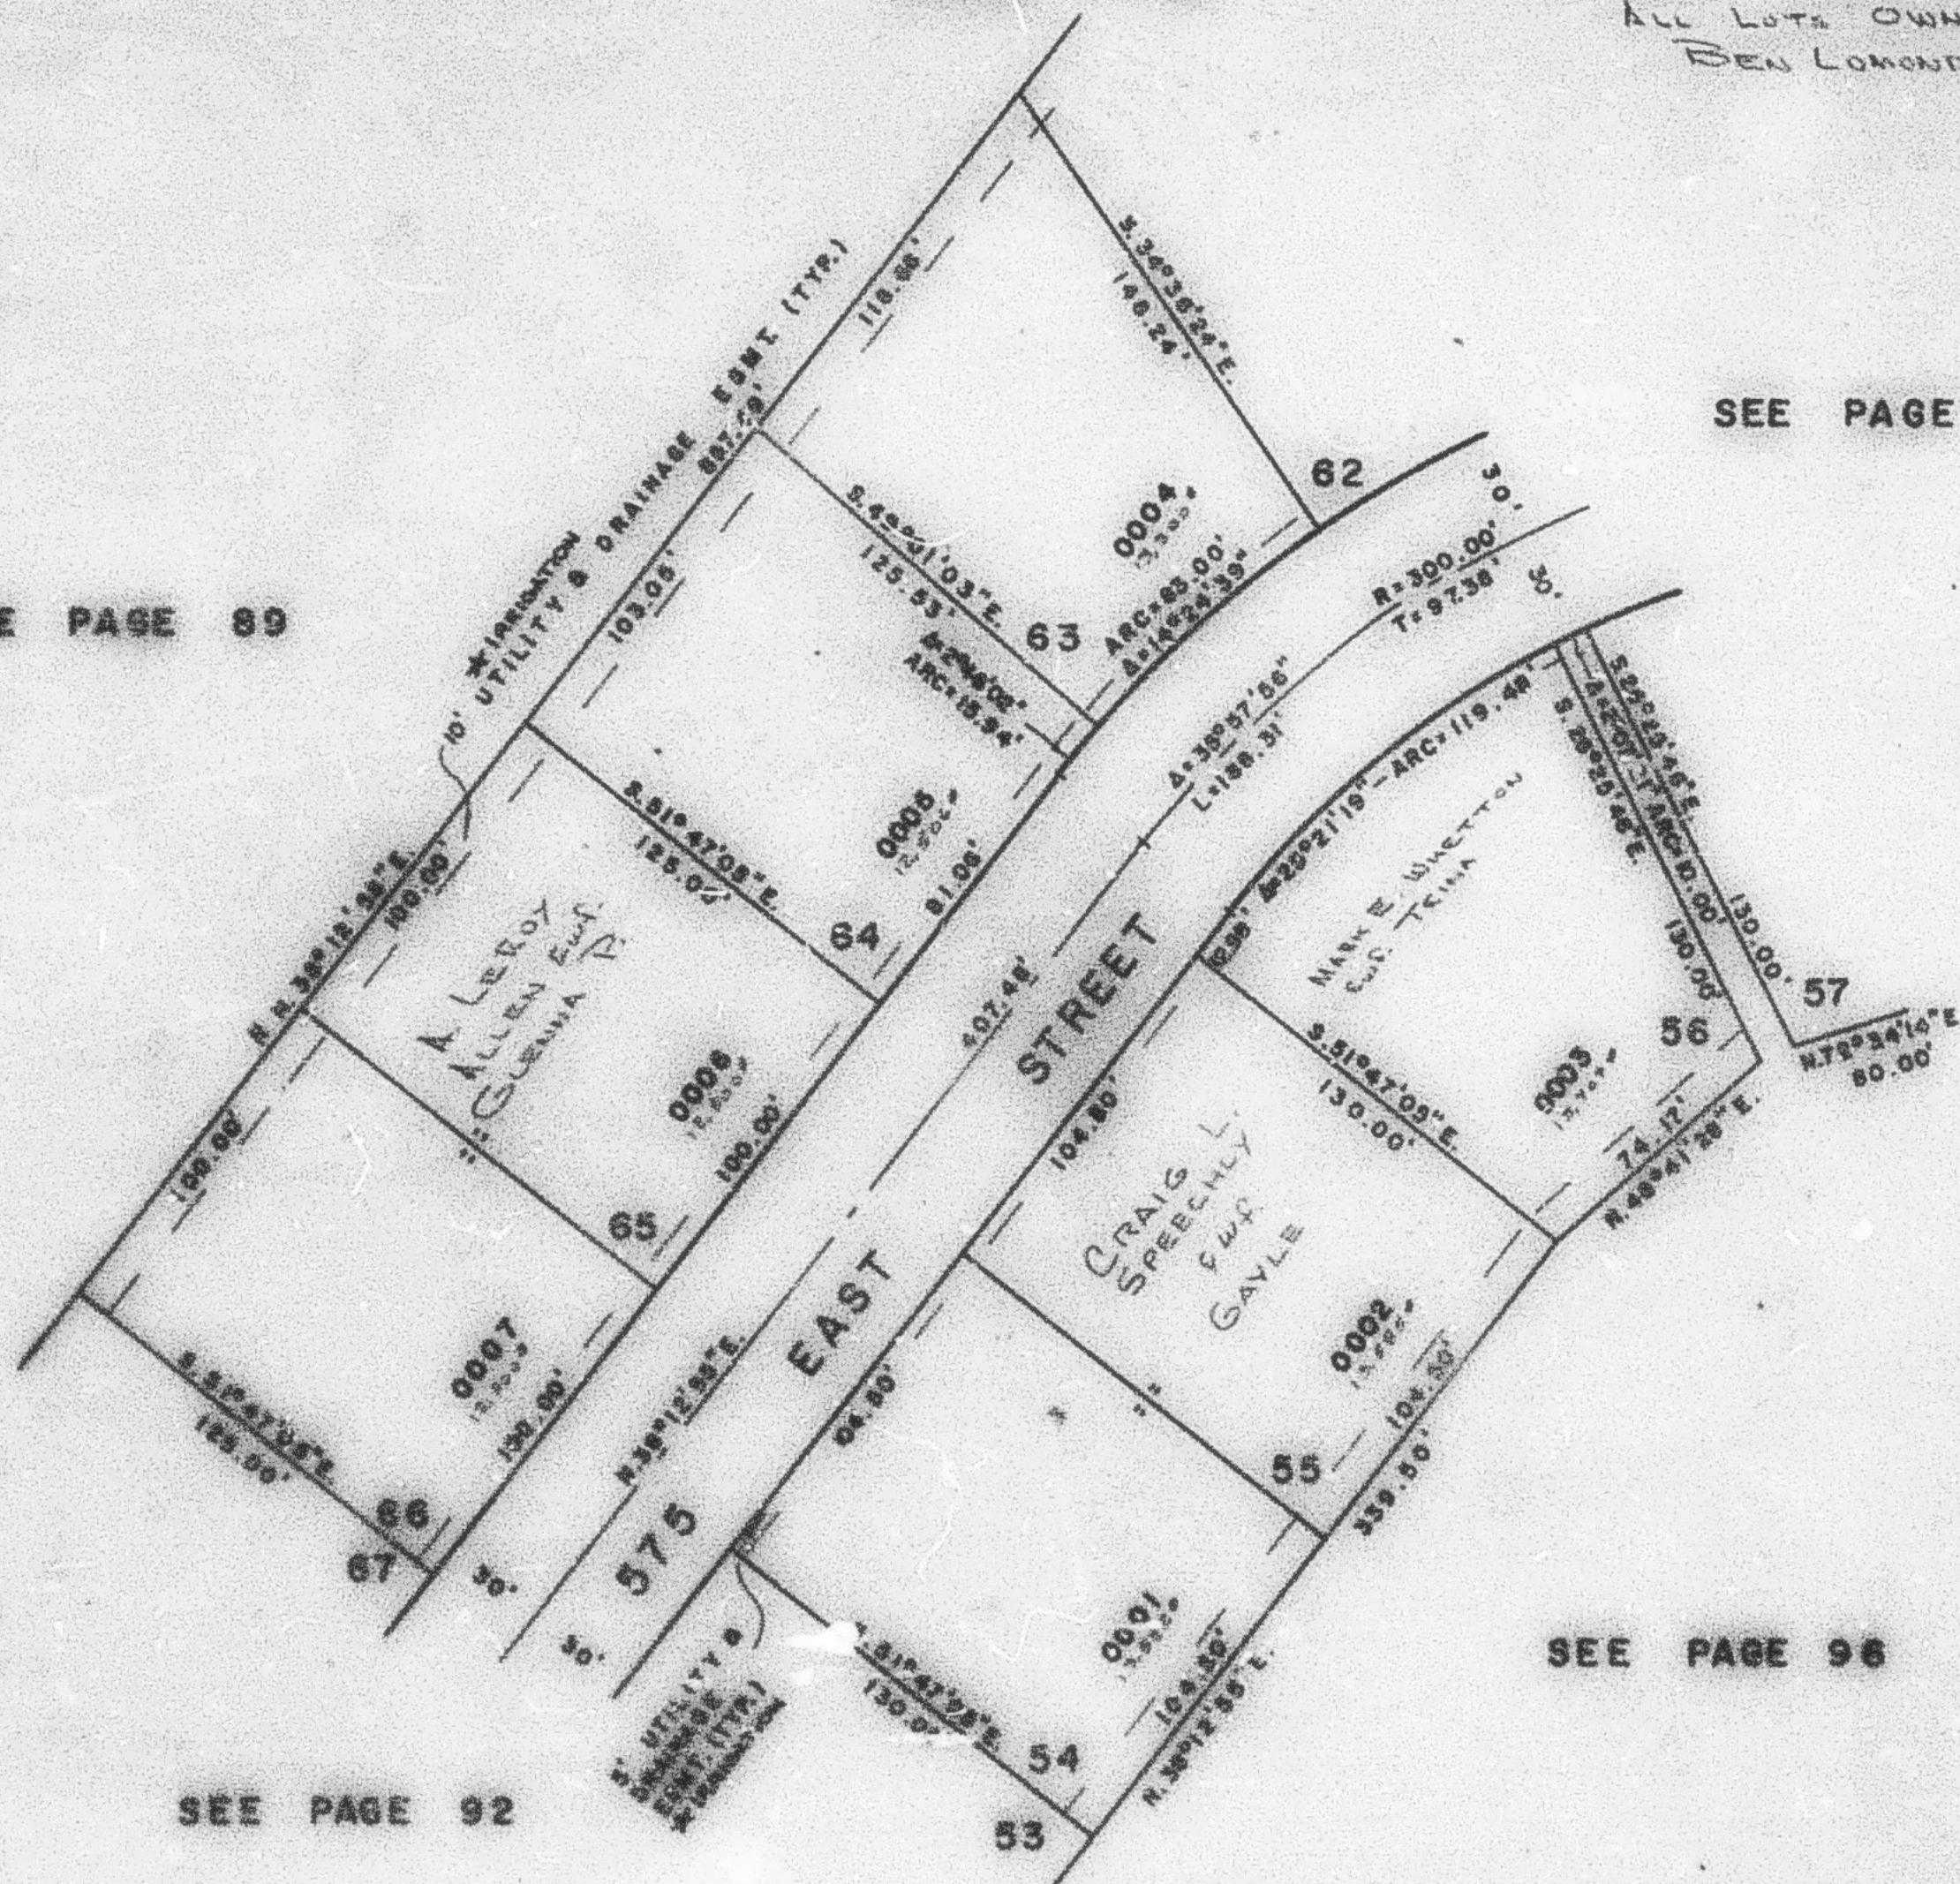

SEE PAGE 92

SEE PAGE 96

FOR COMPLETE ENG. DATA
SEE ORIG. DES. PLAT IN
BOOK 23 75 TO 84
* SEE CERTIFICATION
(1996-429)