

PART OF S.W. 1/4, SEC. 21, T. 7 N., R. 1 W.

97

LAKEVIEW HEIGHTS SUBDIVISION, PHASE-I

TAXING UNIT: 10

AMENDED PLAT
P. R. U. D.
LOTS 54-56 63-66
IN NORTH OGDEN CITY


PREFIX: 16-097

SCALE 1" = 50'

EXCEPT WHERE OTHERWISE SHOWN
ALL LOTS OWNED BY:
BEN LOWOND ESTATES

SEE PAGE 89

SEE PAGE 96

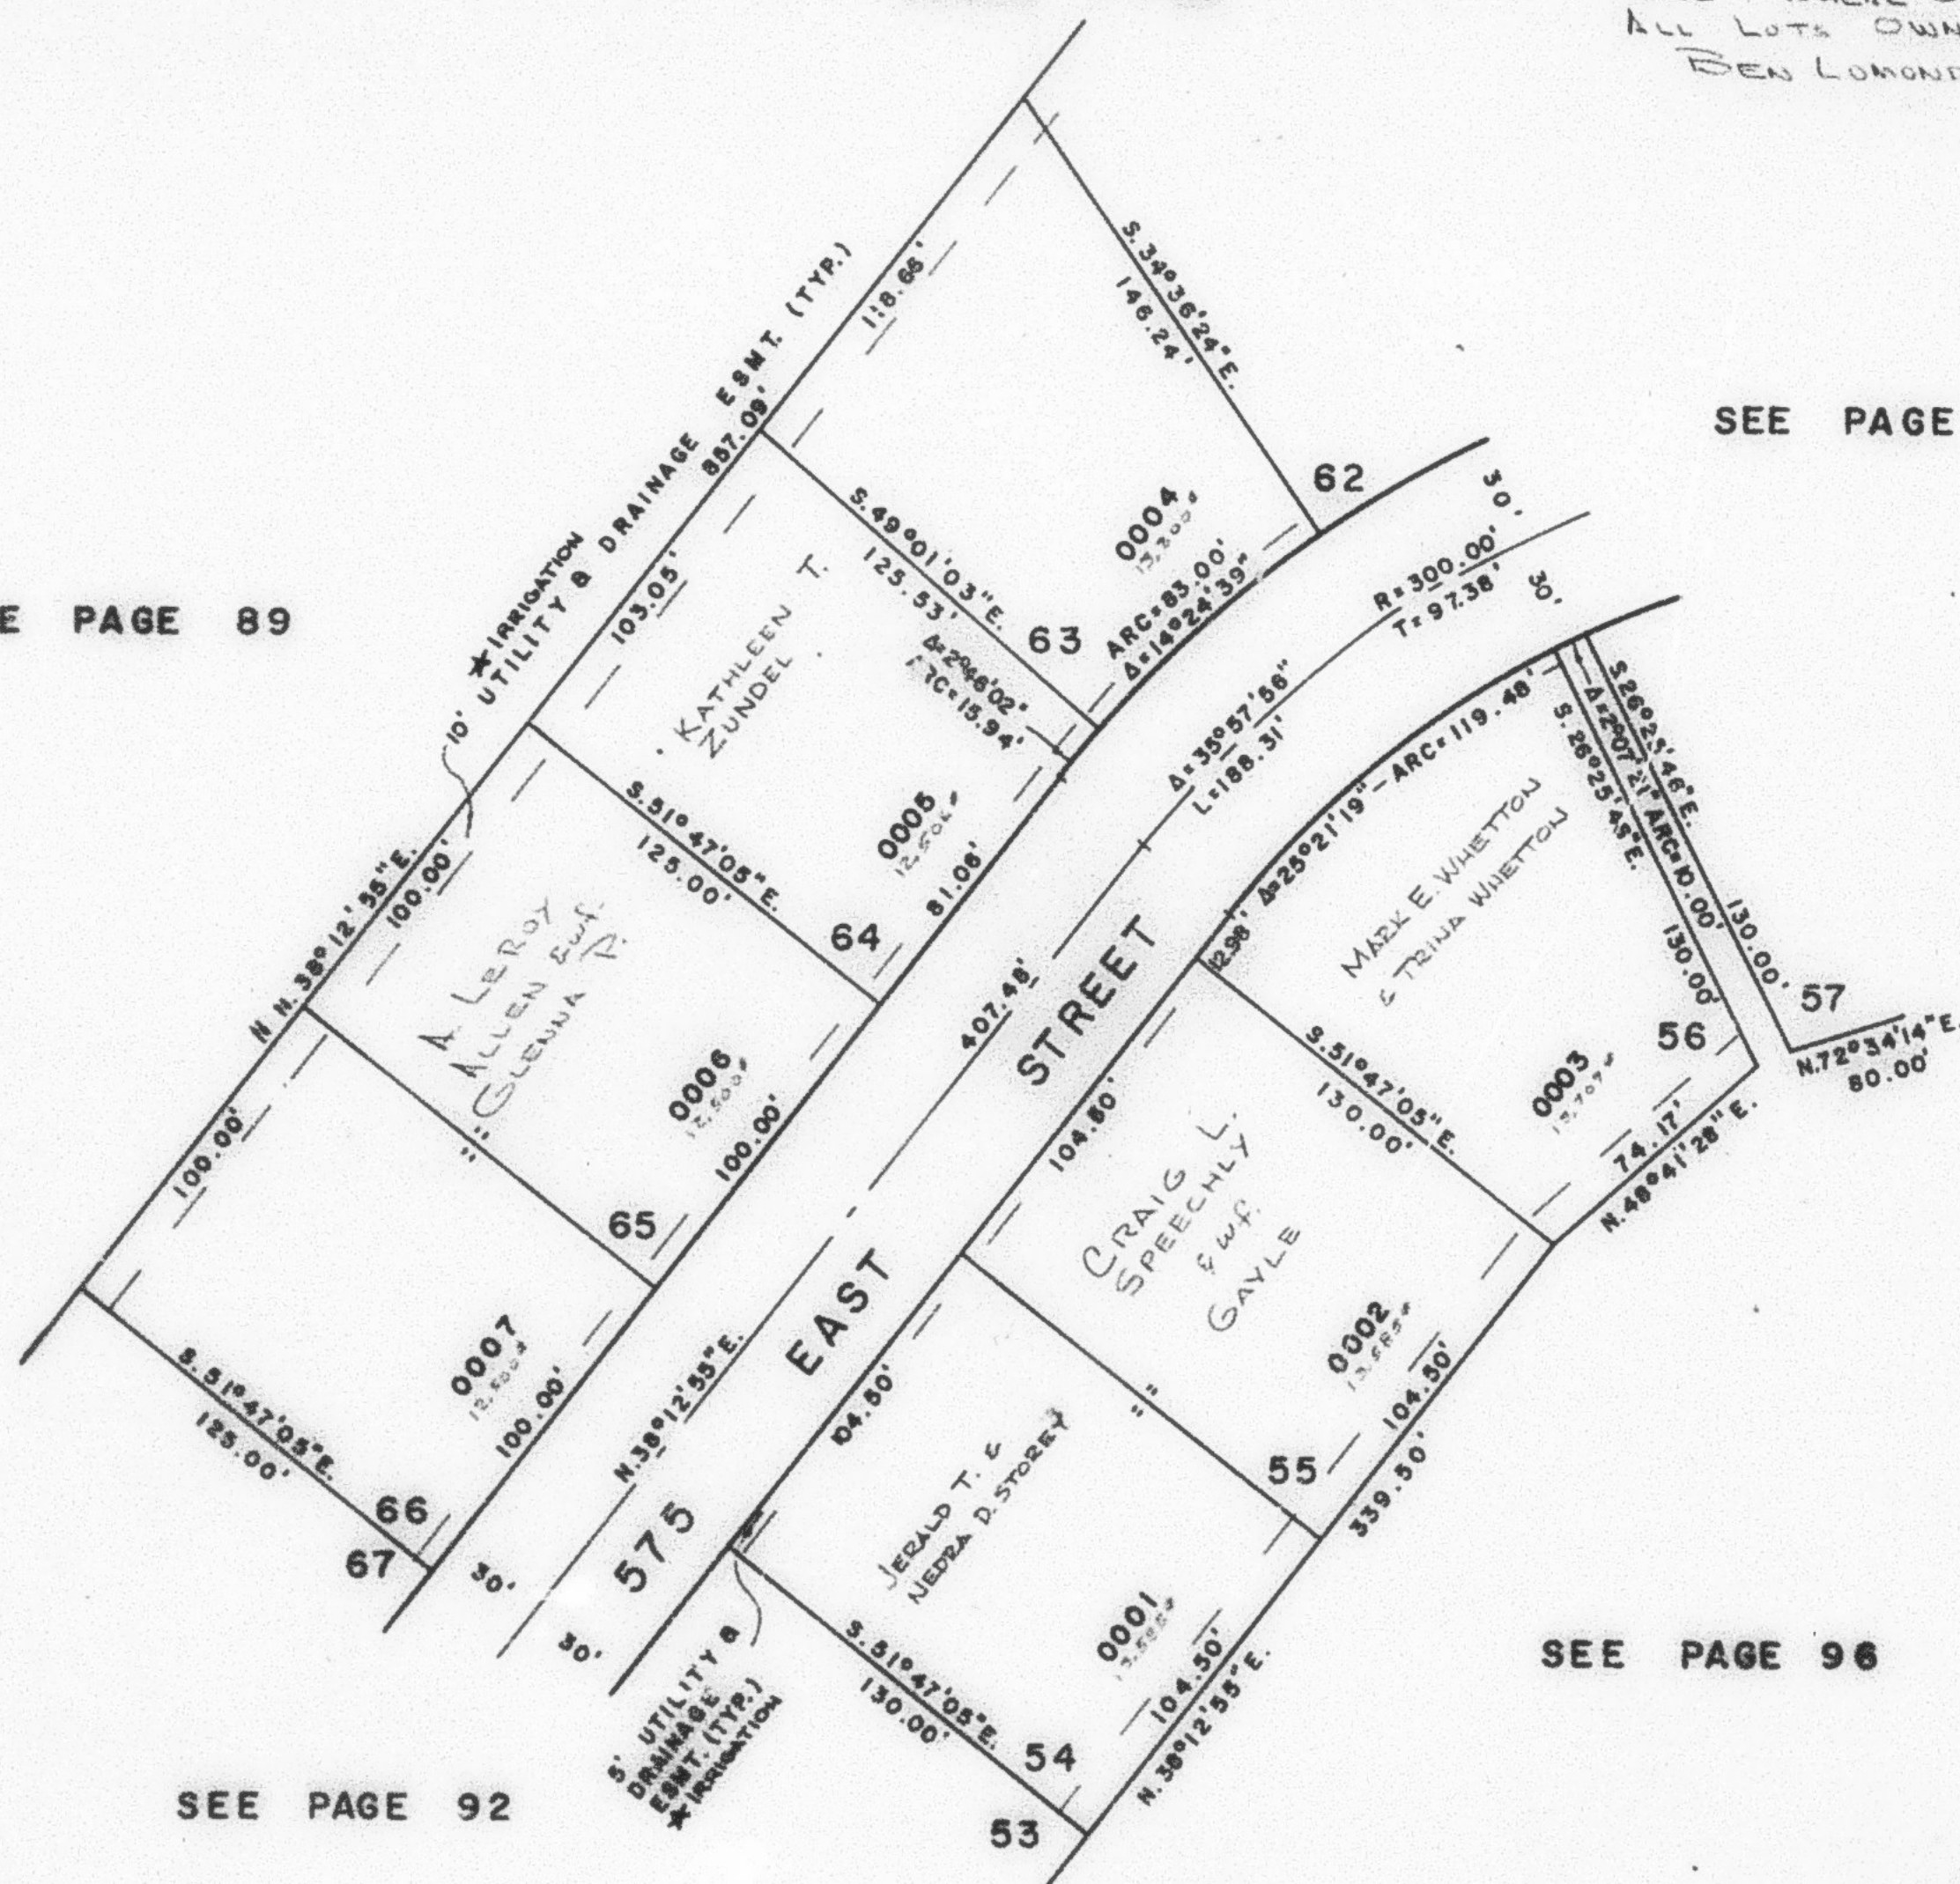

SEE PAGE 96

SEE PAGE 92

FOR COMPLETE ENG. DATA
SEE ORIG. DED. PLAT IN
BOOK 23 75 TO 84
★ SEE CERTIFICATION
(1298-429)