

PART OF S.W. 1/4, SEC. 21, T.7 N., R.1 W.

97

LAKEVIEW HEIGHTS SUBDIVISION, PHASE-I

TAXING UNIT: 10

AMENDED PLAT
P. R. U. D.
LOTS 54-56 63-66
IN NORTH OGDEN CITY


PREFIX: 16-097

SCALE 1" = 50'

EXCEPT WHERE OTHERWISE SHOWN
ALL LOTS OWNED BY
DEN LOMER ESTATES

SEE PAGE 89

SEE PAGE 96

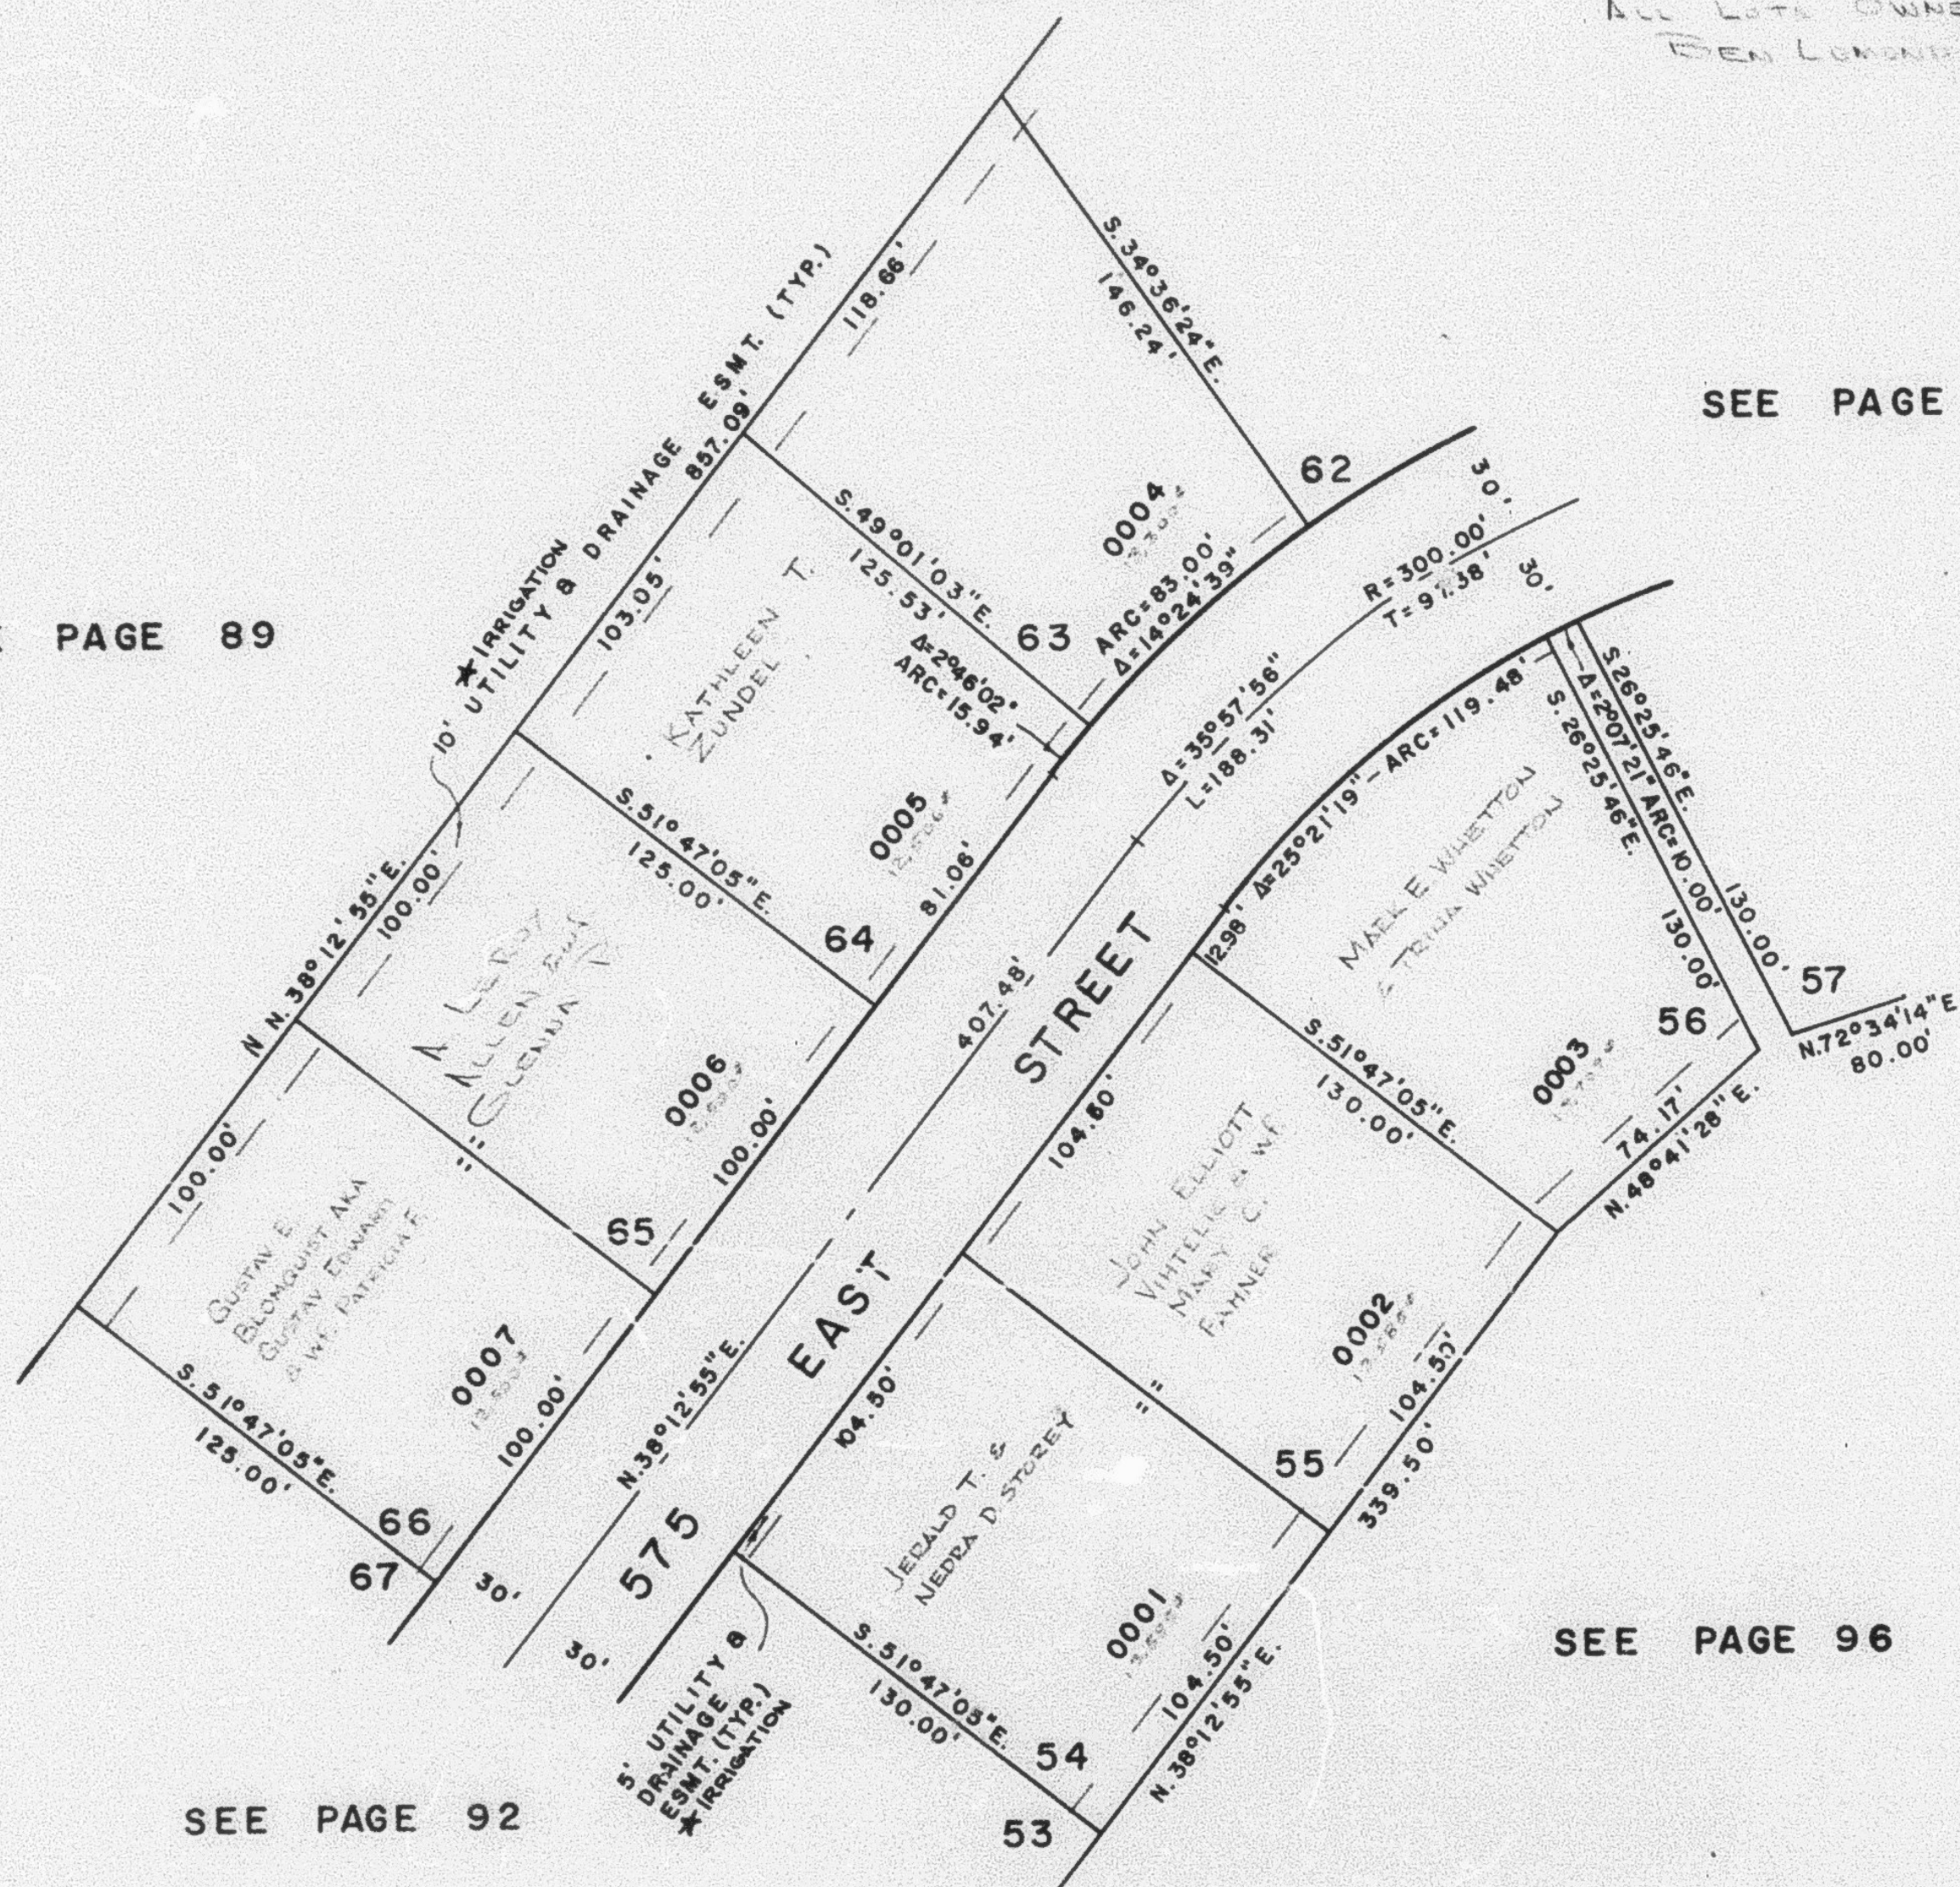

SEE PAGE 92

SEE PAGE 96

FOR COMPLETE ENG. DATA
SEE ORIG. DED. PLAT IN
BOOK 23 75 TO 84
★ SEE CERTIFICATION
(1296-429)