

PART OF N.W. 1/4 OF SEC. 27, T. 7 N., R. 1 W., S. L. B. & M.
CAMARREN COVE ESTATES SUBDIVISION

98

PHASE 3

LOTS 99-108 & 134-142


TAXING UNIT 10

IN NORTH OGDEN CITY

PREFIX 16-098

SCALE 1" = 50'

SEE PAGE 100

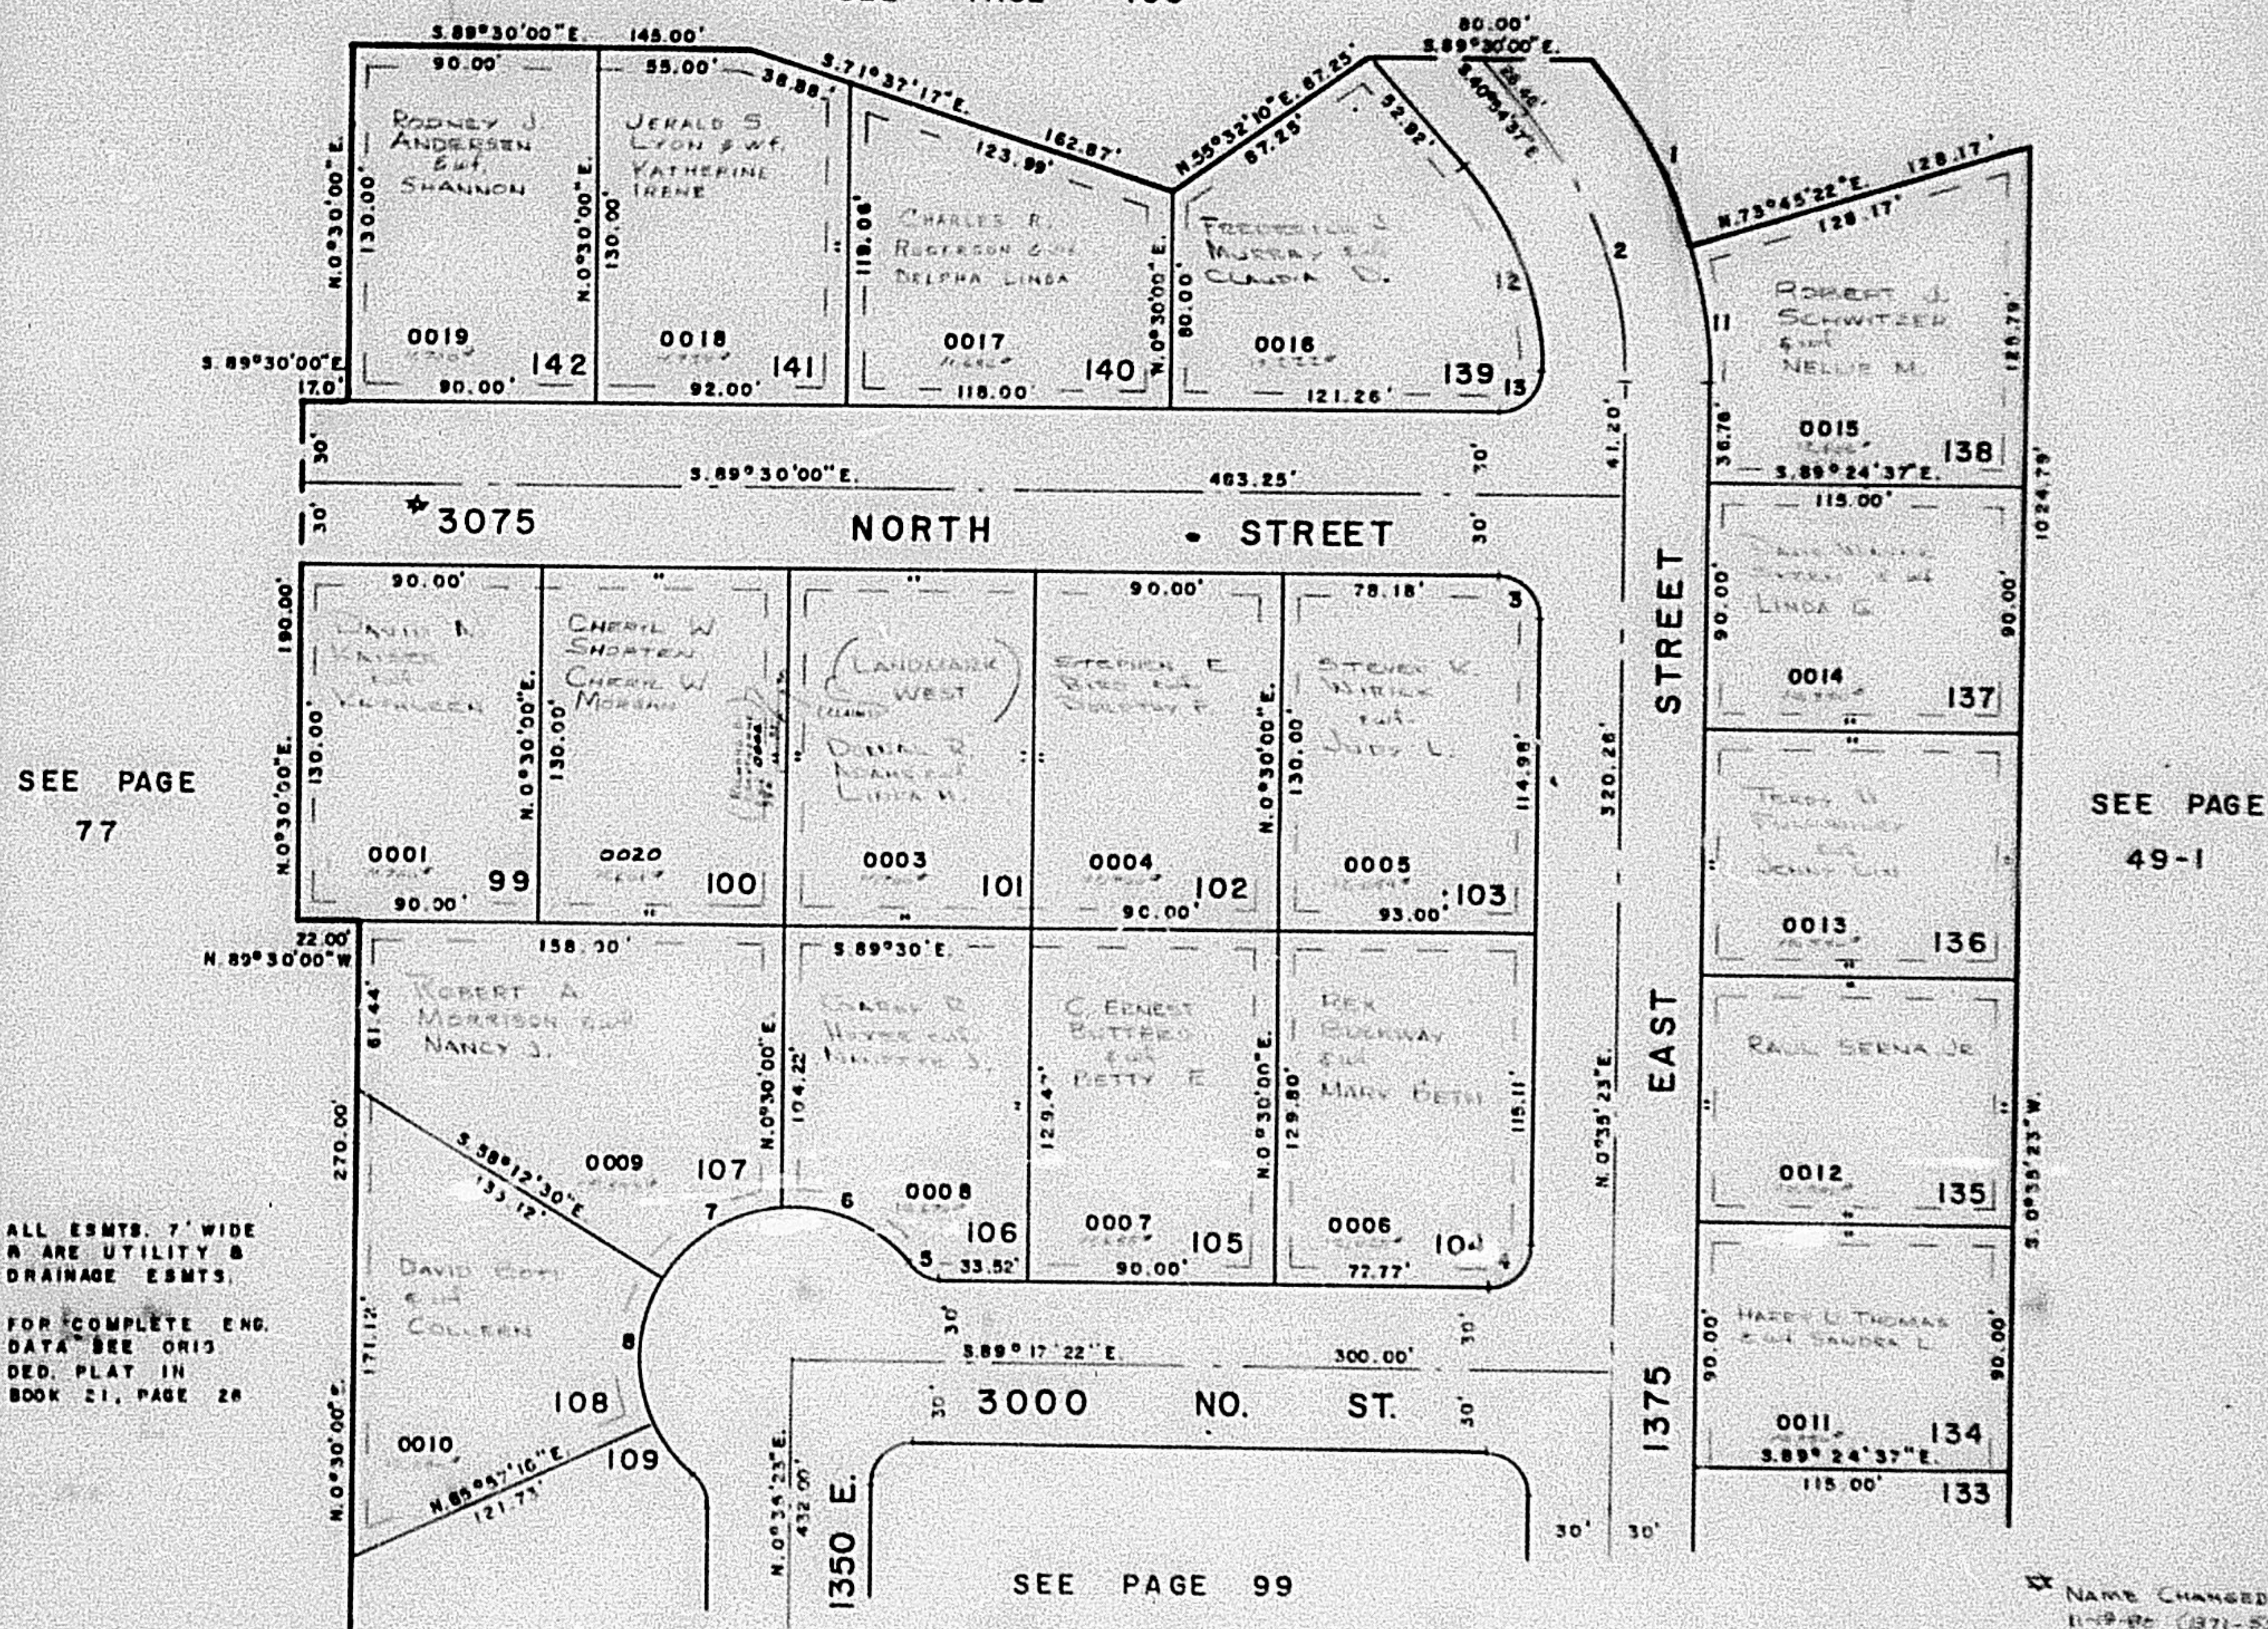

CURVE DATA

1	2	3	4	5	6	7	8	11	12	13
Δ: 24°39'39"	41°30'00"	90°05'23"	90°07'15"	49°59'41"	51°04'34"	55°50'15"	55°50'14"	16°50'01"	39°26'55"	91°57'42"
R: 179.26'	149.24'	15'	15'	15'	55'	55'	55'	179.26'	119.26'	15'
ARC 77.17'	108.11'	23.55'	23.55'	13.09'	50.94'	53.60'	53.60'	52.87'	82.11'	24.08'
T: 39.19'	88.55'	15.02'	15.03'	6.99'	27.47'	29.14'	29.14'	20.52'	47.76'	15.52'

NAME CHANGED
 11-29-80 (1371-552)