

PART OF N.W. 1/4 OF SEC. 27, T. 7N., R. 1W., S.L.B. & M.
CAMARREN COVE ESTATES SUBDIVISION

98

PHASE 3

LOTS 99-108 & 134 - 142


TAXING UNIT: 10

IN NORTH OGDEN CITY

PREFIX: 16-098

SCALE 1" = 50'

SEE PAGE 100

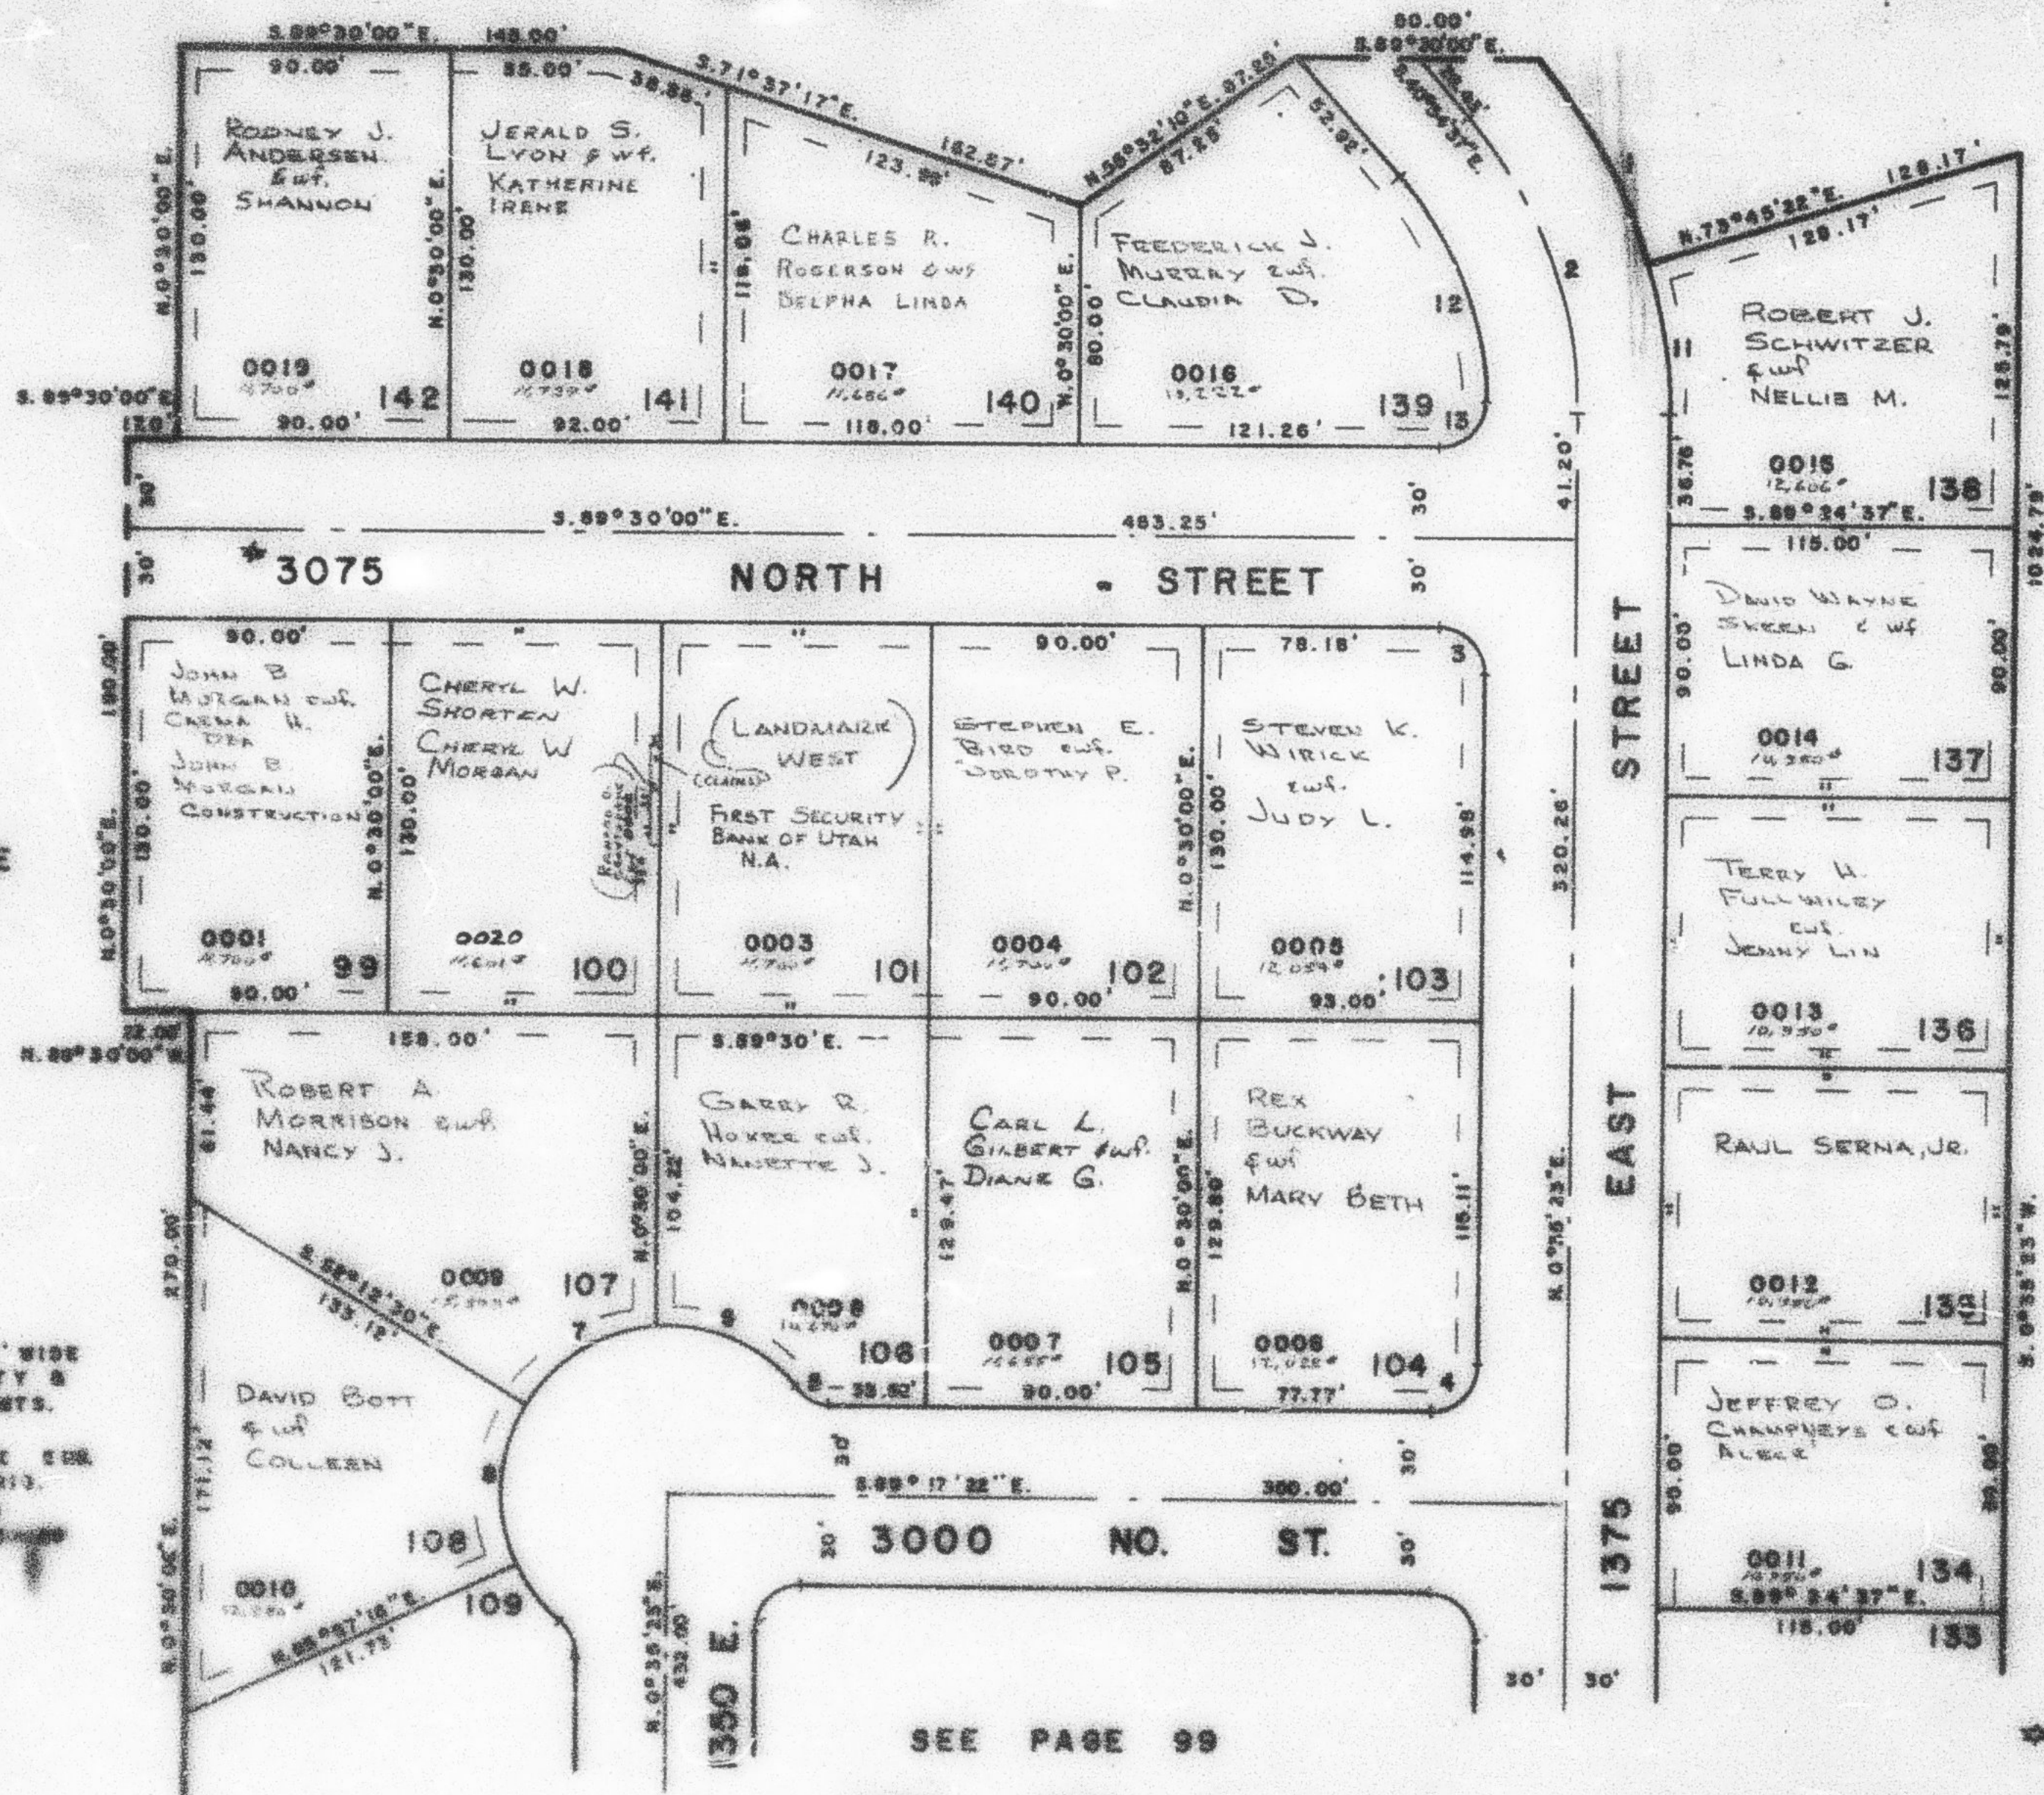

SEE PAGE
77

SEE PAGE
49-1

ALL ESENTS. 7' WIDE
R AND UTILITY &
DRAINAGE ESENTS.

FOR COMPLETE SEE
DATA SEE GRID.
SEE, PLAY IN
BOOK 21, PAGE 100

SEE PAGE 99

Name CHANGED
11-19-80 (1871-552)

1	2	3	4	5	6	7	8	9	10	11	12	13
2° 34' 39" 58"	41° 30' 30"	90° 05' 23"	90° 07' 15"	49° 58' 41"	53° 04' 34"	16° 50' 18"	55° 50' 14"	16° 50' 01"	55° 50' 05"	51° 57' 42"		
179.22'	149.28'	13'	18'	18'	55'	55'	55'	179.28'	119.28'	18'		
127.17'	108.11'	23.88'	23.98'	13.08'	58.88'	53.88'	23.88'	52.87'	52.11'	24.08'		
38.19'	58.88'	18.02'	15.08'	8.88'	57.47'	29.14'	29.14'	28.88'	47.78'	15.82'		