

PART OF N.W. 1/4 OF SEC. 27, T. 7 N., R. 1 W., S.L.B. & M.
CAMARREN COVE ESTATES SUBDIVISION

98

PHASE 3

LOTS 99-108 & 134-142


TAXING UNIT: 10

IN NORTH OGDEN CITY

PREFIX: 16-098

SCALE 1" = 50'

SEE PAGE 100

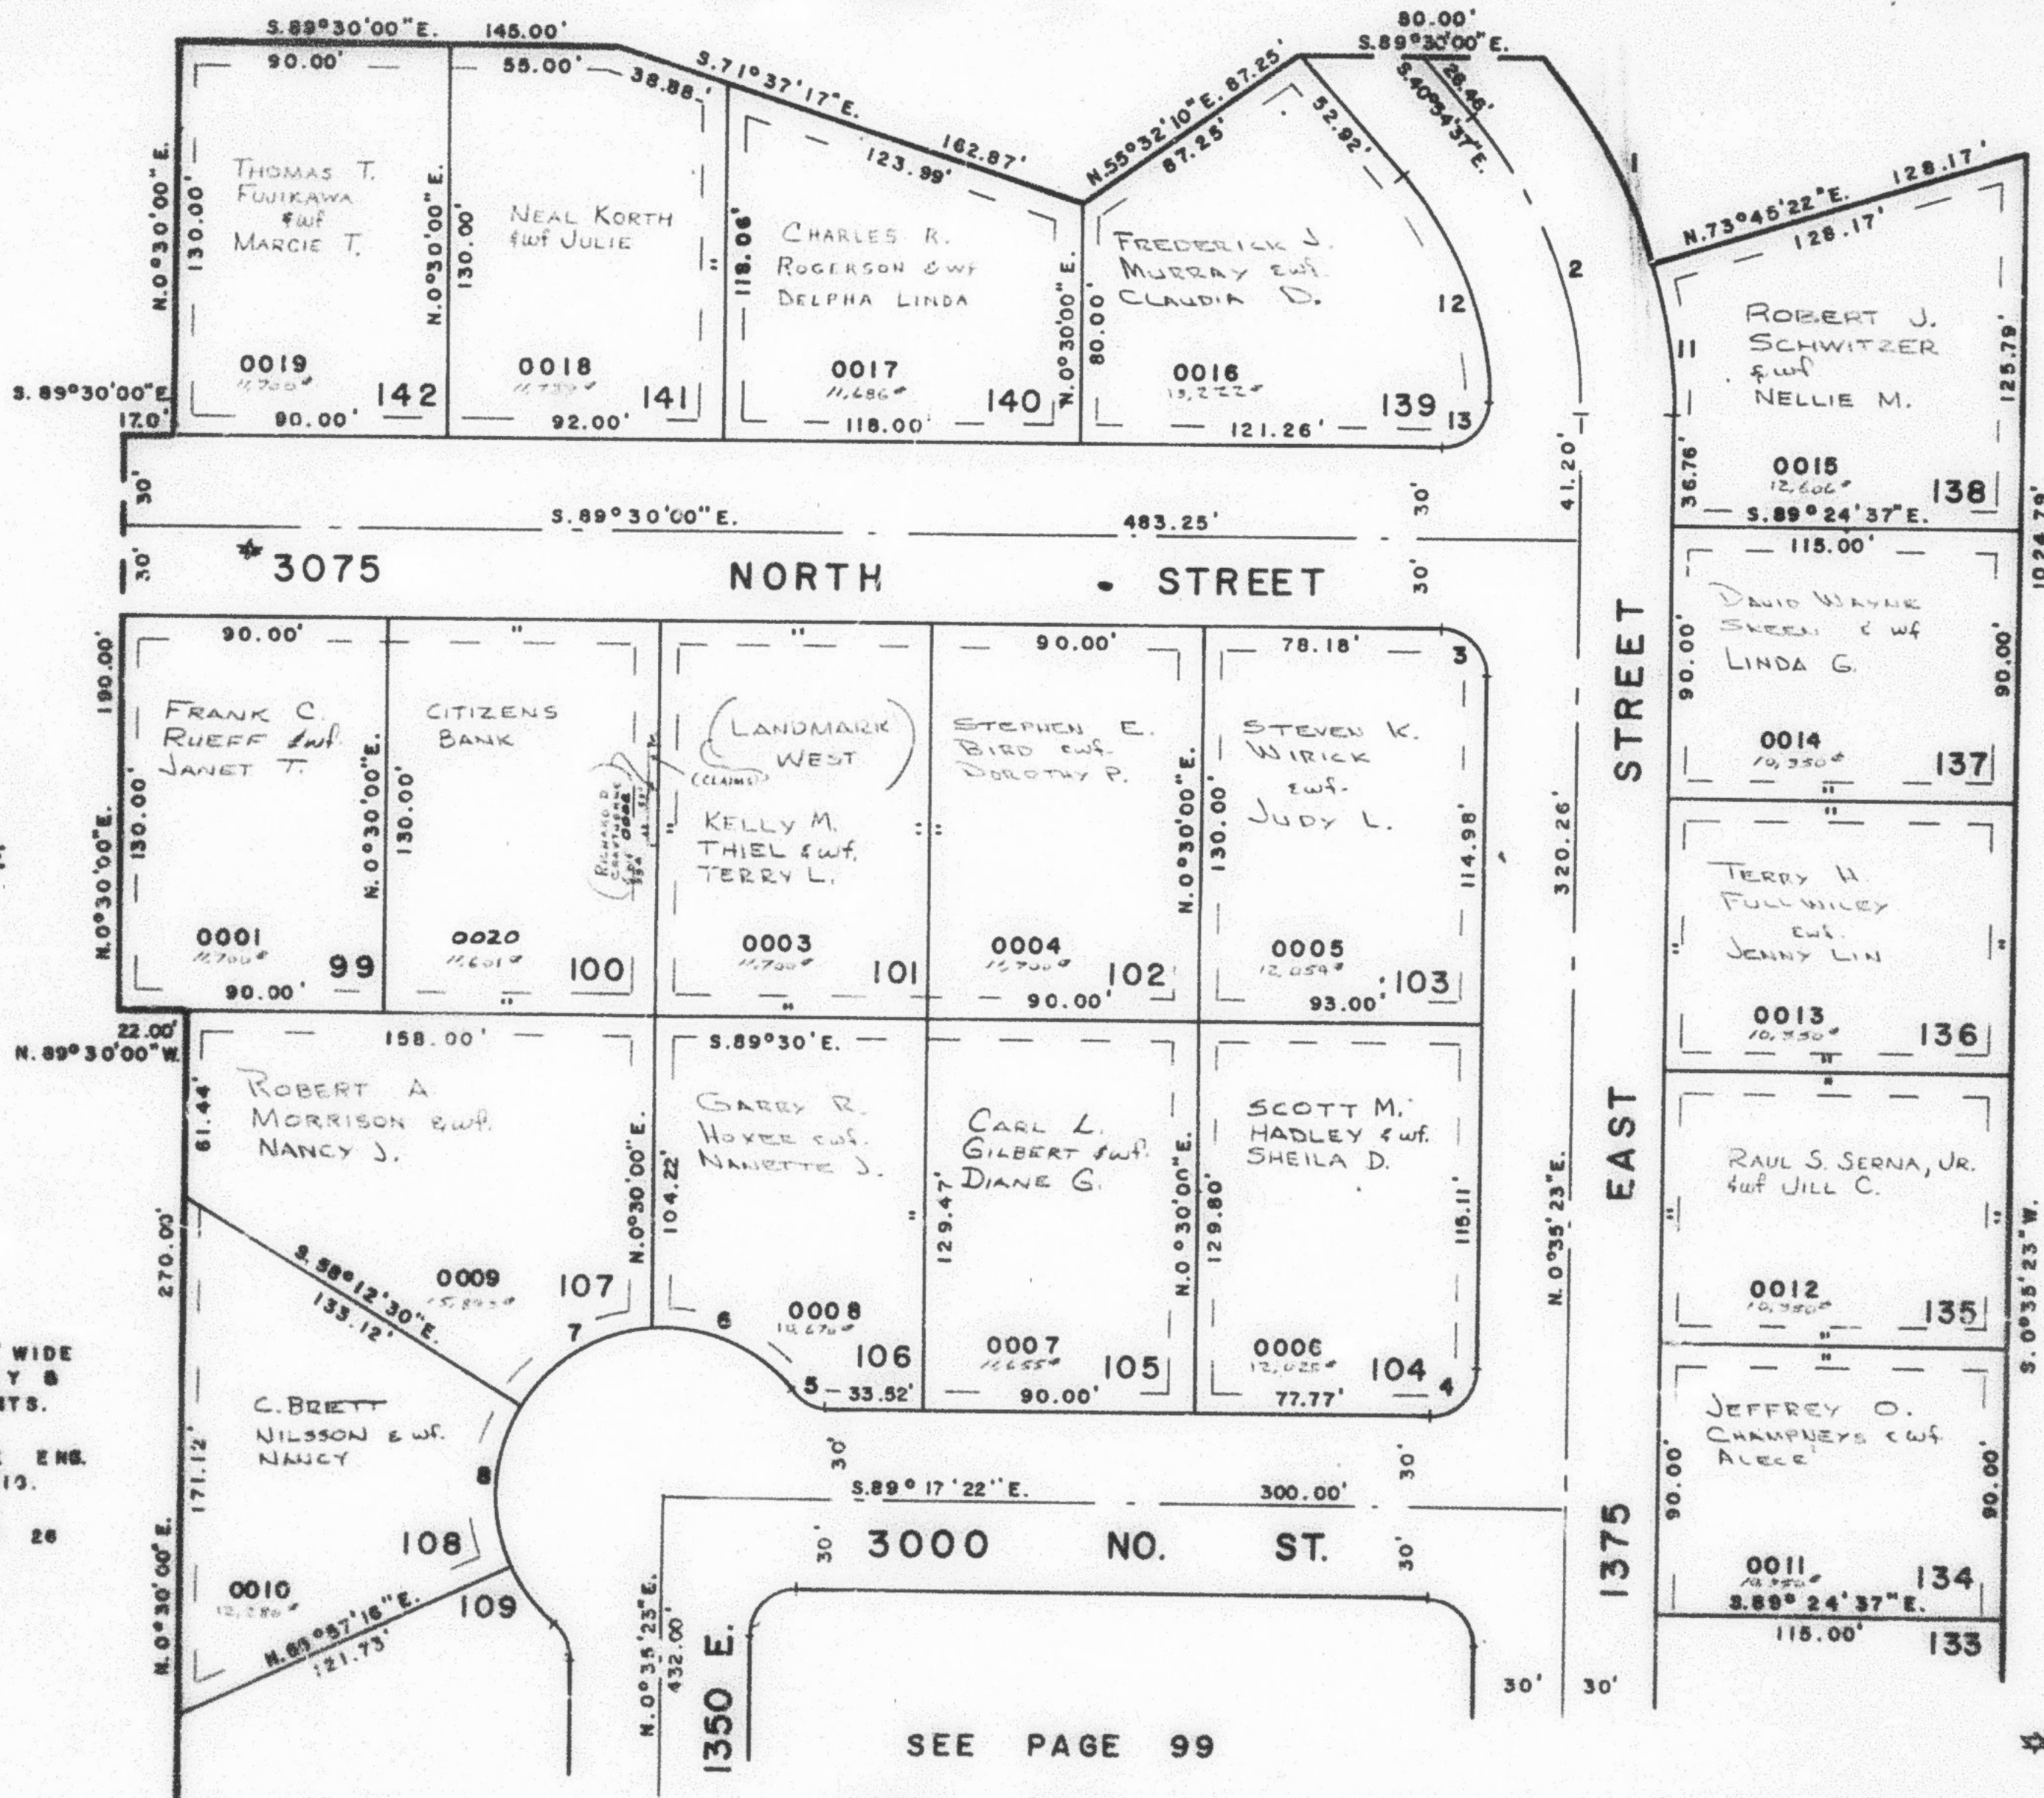

SEE PAGE 77

SEE PAGE 49-1

ALL ESMTS. 7' WIDE
 & ARE UTILITY &
 DRAINAGE ESMTS.
 FOR COMPLETE ENG.
 DATA SEE ORIG.
 DED. PLAT IN
 BOOK 21, PAGE 26

SEE PAGE 99

★ NAME CHANGED
 11-19-80 (1371-552)

CURVE		DATA									
1	24°39'59"	2	41°30'00"	3	90°05'23"	4	90°07'15"	5	49°59'41"	6	53°04'34"
R=	179.23'	R=	149.26'	R=	13'	R=	15'	R=	55'	R=	55'
ARC	77.17'	ARC	108.11'	ARC	23.59'	ARC	23.59'	ARC	13.09'	ARC	50.95'
T=	39.19'	T=	58.55'	T=	15.02'	T=	15.03'	T=	8.99'	T=	27.47'
											29.14'
											29.14'
											26.52'
											47.76'
											15.52'